

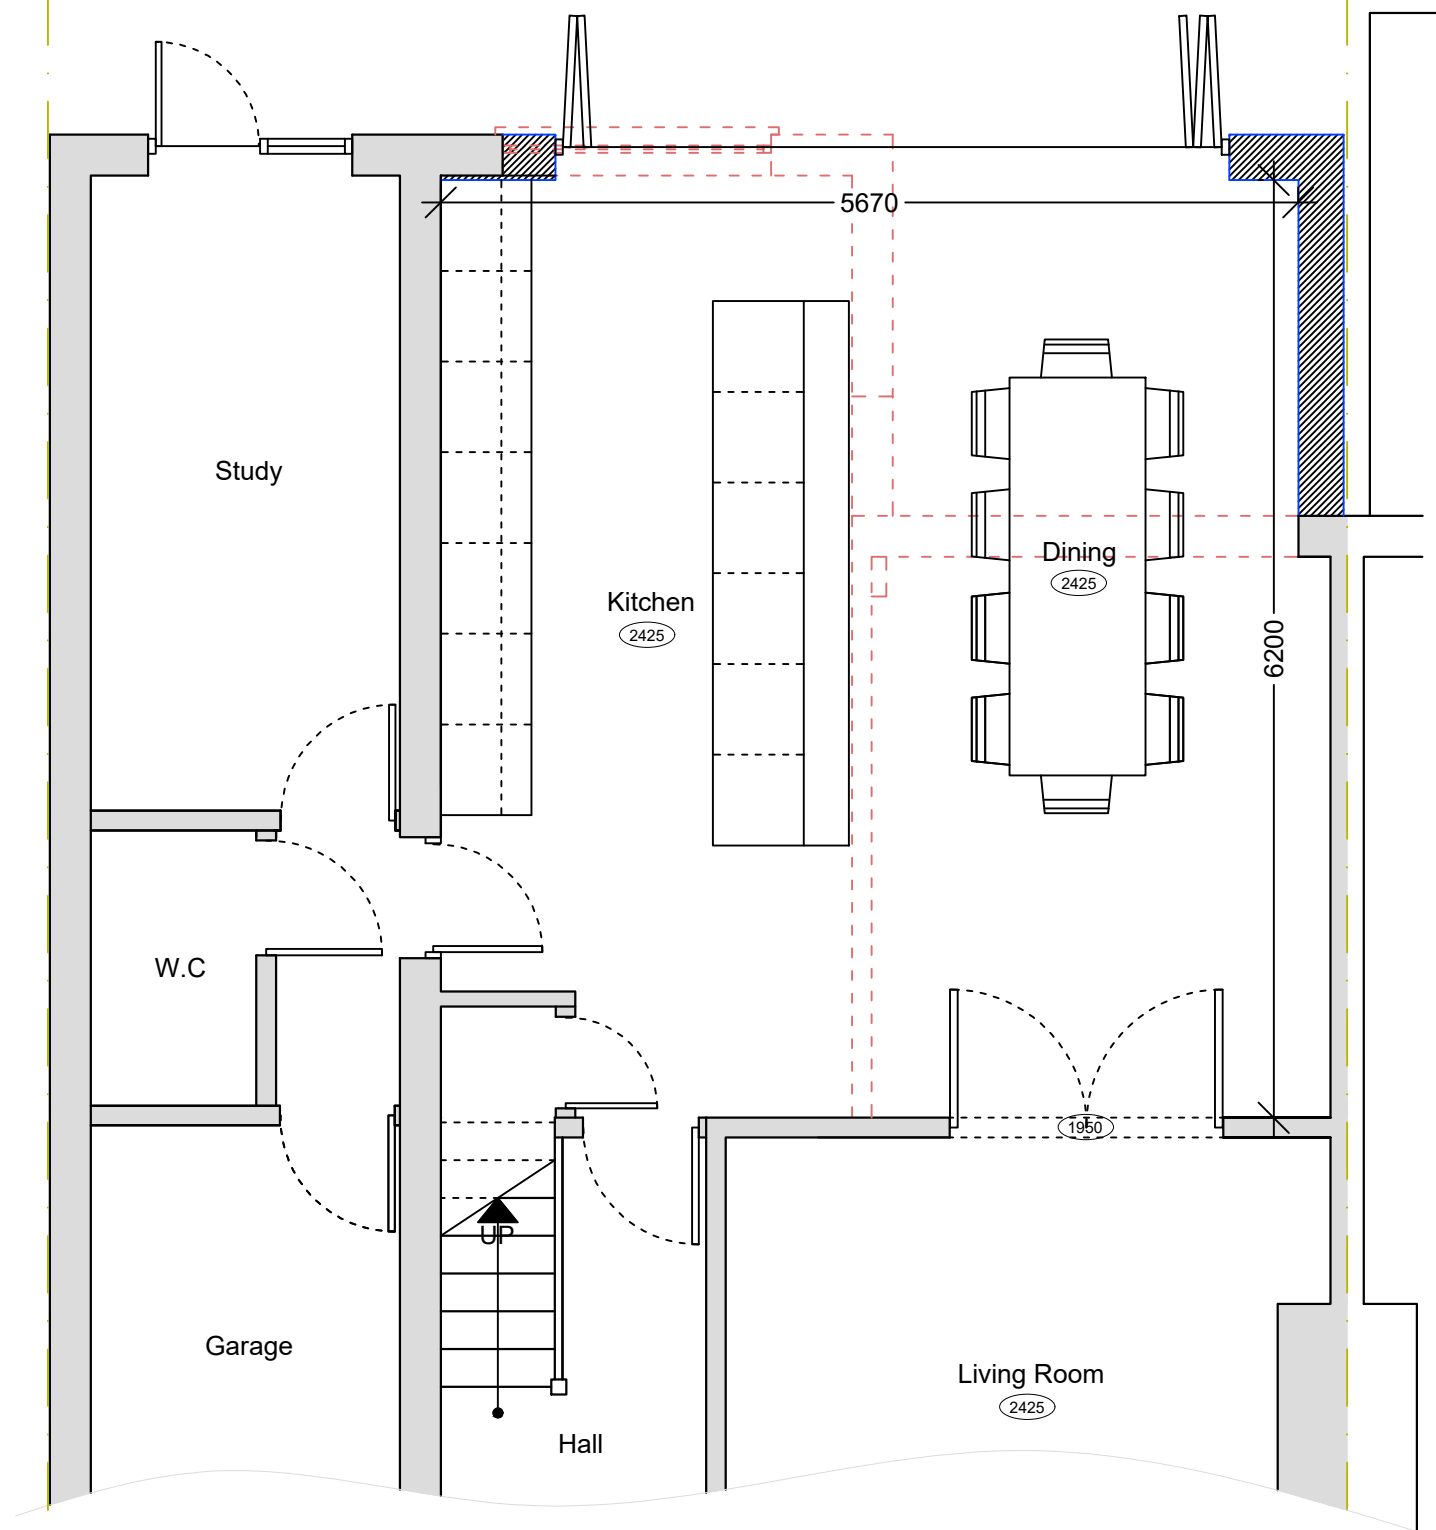


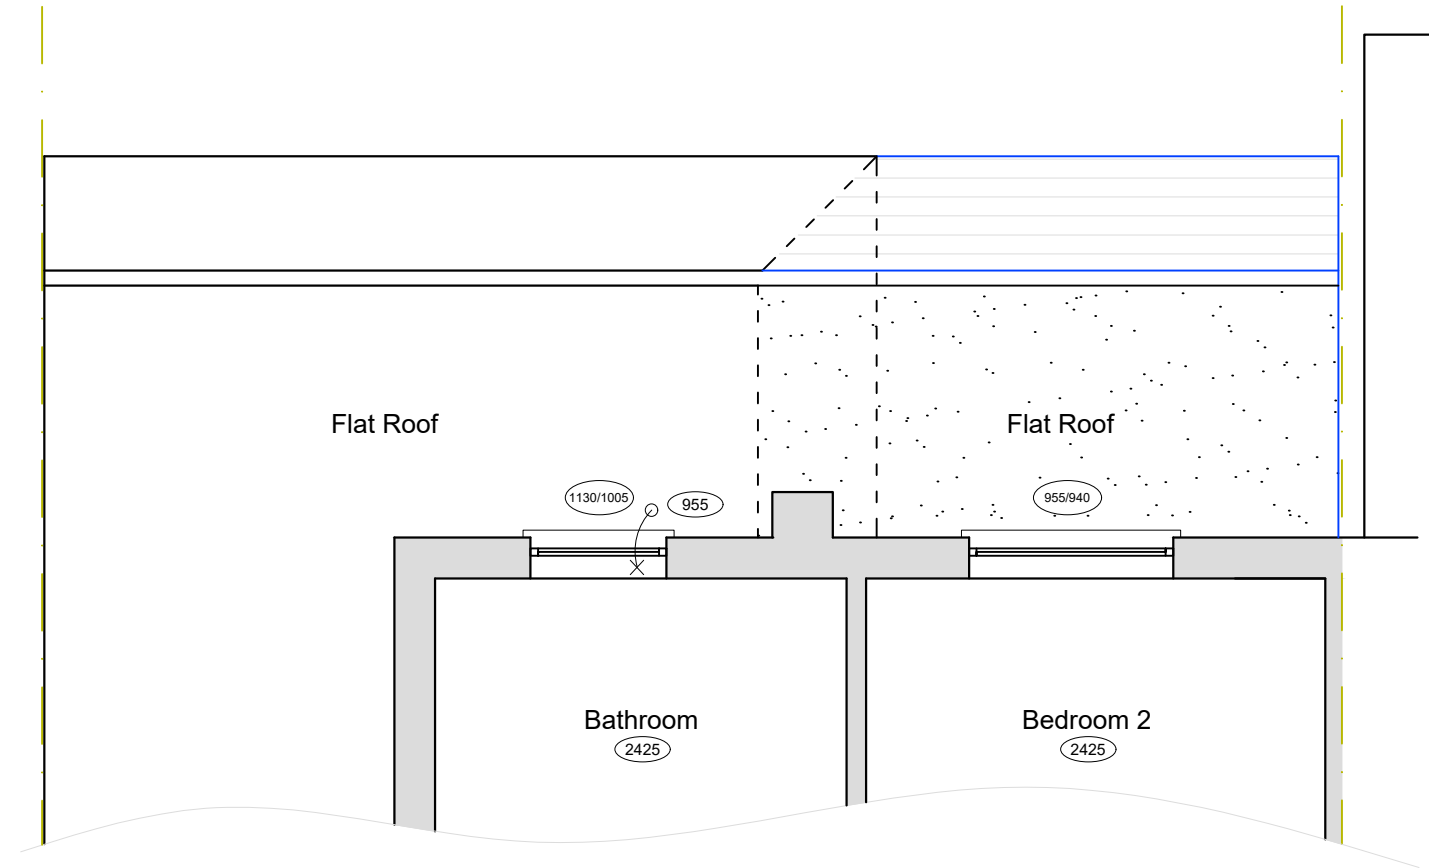

○ Ground Floor Plan
(Partial)
1 : 5 0

 

○ First Floor Plan
(Partial)
1 : 5 0

OAKMAN
ARCHITECTURE.

© Address:
7 Denham Way,
Denham
UB9 5AX

© Mob : 07787197752
E_mail : benjamin@oakmanltd.com

Project Address:

Hamara
Grove Lane
Hillingdon
UB8 3RG

Client:

Mr Fisk

PROPOSED

Drawing Title:

Drawing Number:

2223-PL-101

Scales:

1:50 © A3

Rev. No.

—

Revision	Date	Drawn	Designer	Checked	Approved
	17.05.22	BJS			

Revision History

NOTES GENERAL:

- Work to figured dimensions and relative position only, confirm to designer
- This drawing is to be read in conjunction with all relevant drawings, detailed specifications where applicable and all associated drawings in this series (if any)
- Any discrepancy on this drawing is to be reported immediately to Oakman Architecture Ltd for clarification
- The contractor is responsible for all temporary works and for the stability of the works in progress