

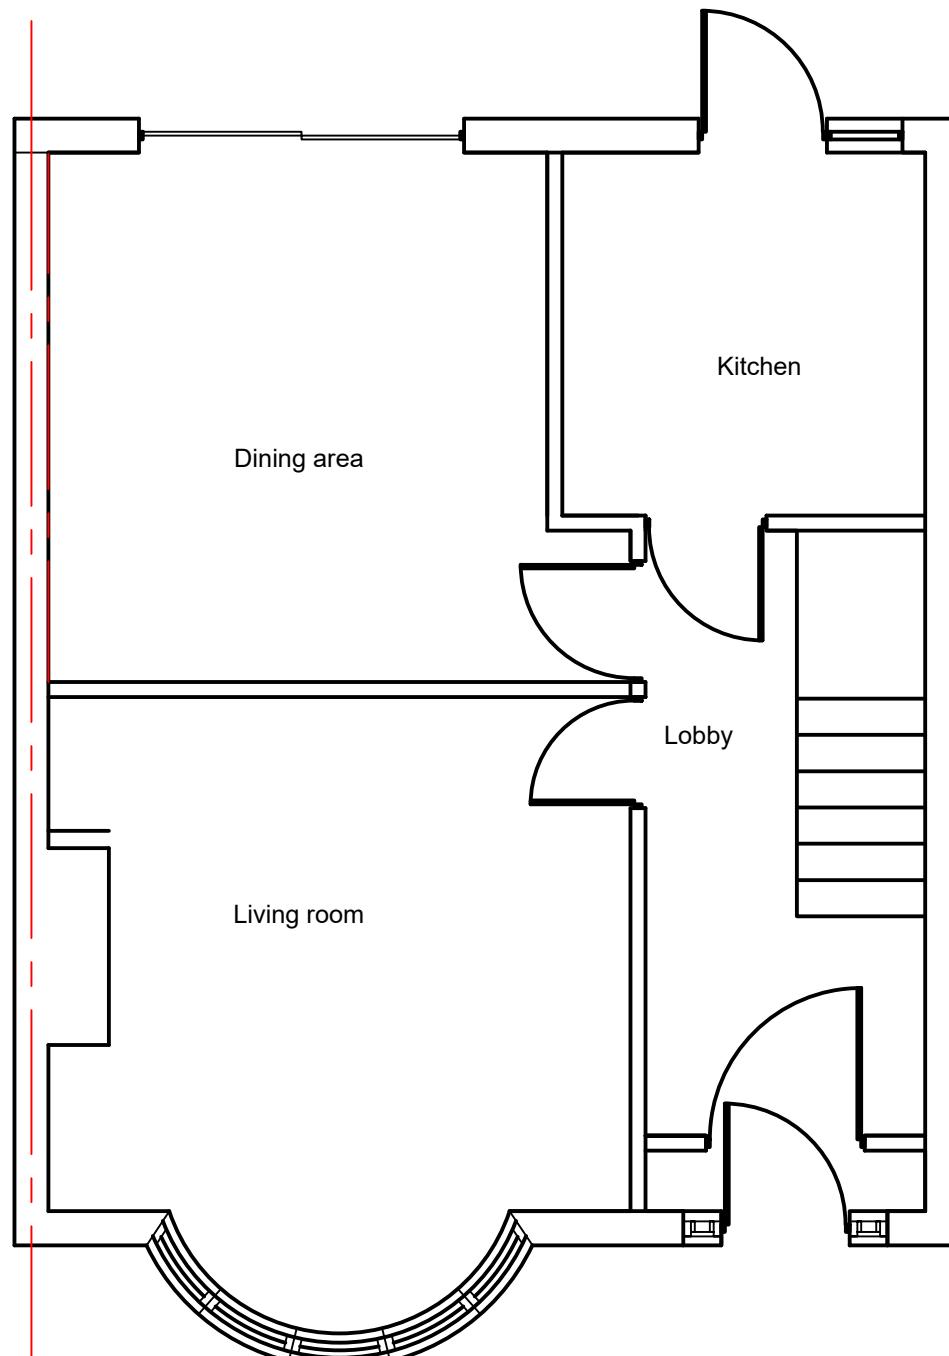


Metres

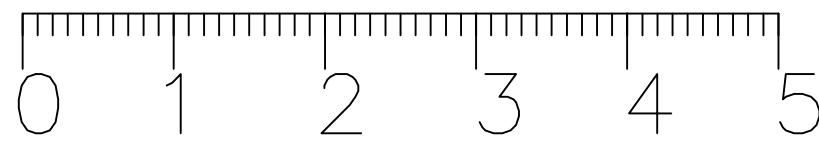

EXISTING GROUND FLOOR PLAN

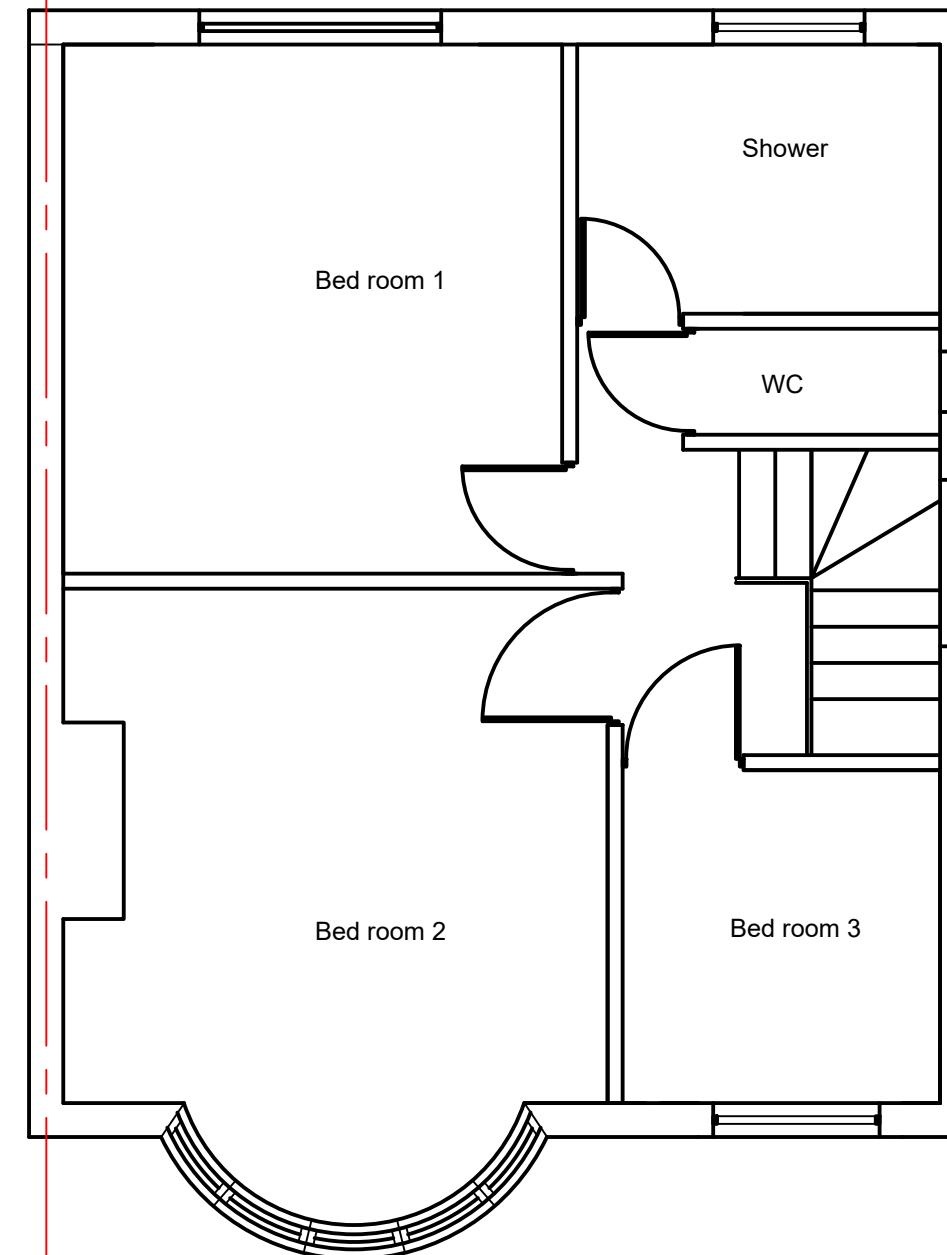

EXISTING FIRST FLOOR PLAN

NOTES
DO NOT SCALE. WORK TO FIGURED DIMENSIONS ONLY.
CONTRACTOR TO CHECK ALL DIMENSIONS
ALL ERRORS AND OMISSIONS TO BE REPORTED TO THE ARCHITECT.

Revision



IKONIC
BUILDING DESIGN

Architectural Services and Structural Engineers

a : No 05, Unit 11, Rockware Business
Centre, Rockware Avenue UB6 0AA
m : 07771392495
e : Design@ikonicdesign.co.uk
w : www.ikonicdesign.co.uk

ADDRESS
40 Dorchester Waye, Hayes, UB4 0HX

PROJECT
Proposed Single storey rear extension

TITLE
Existing floor plans

Scale 1:50@A3	Date Jun 2023	Drawn by TK
Job Number 883	Drawing Number 001	Revision