
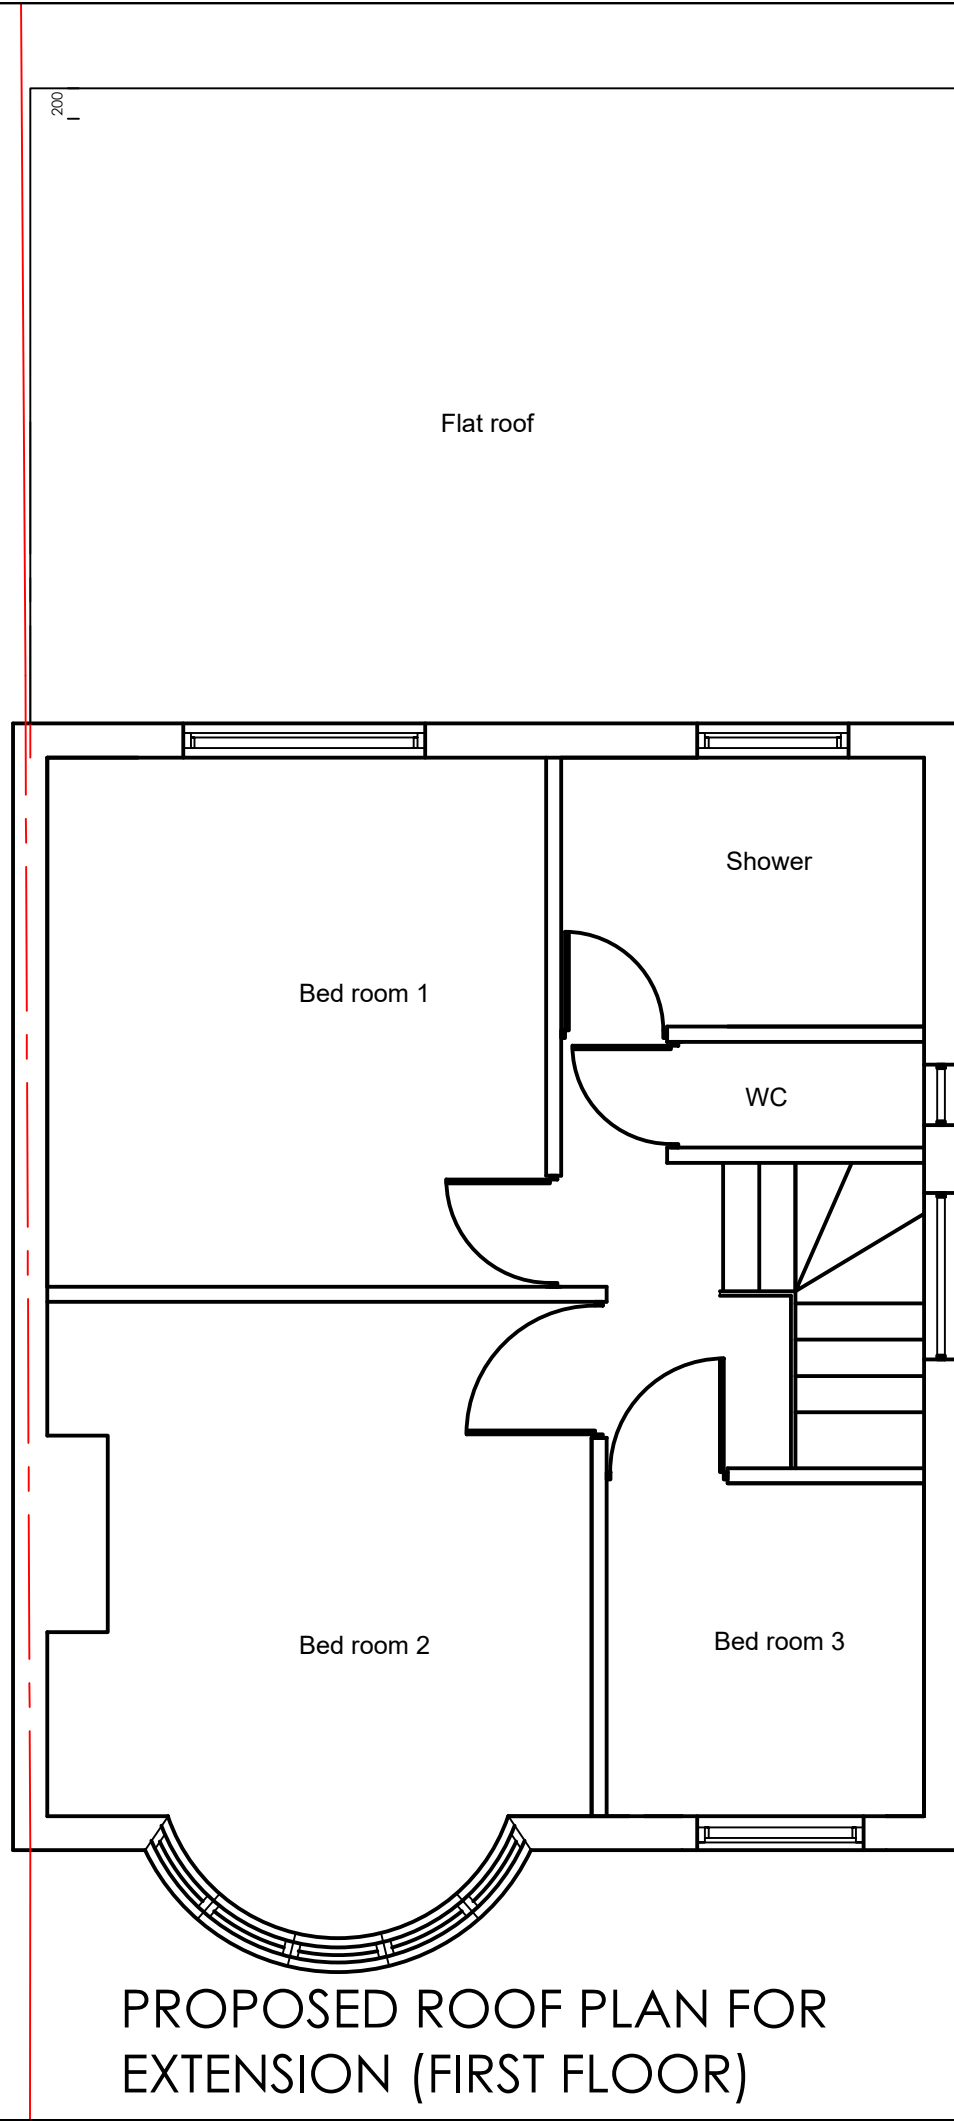


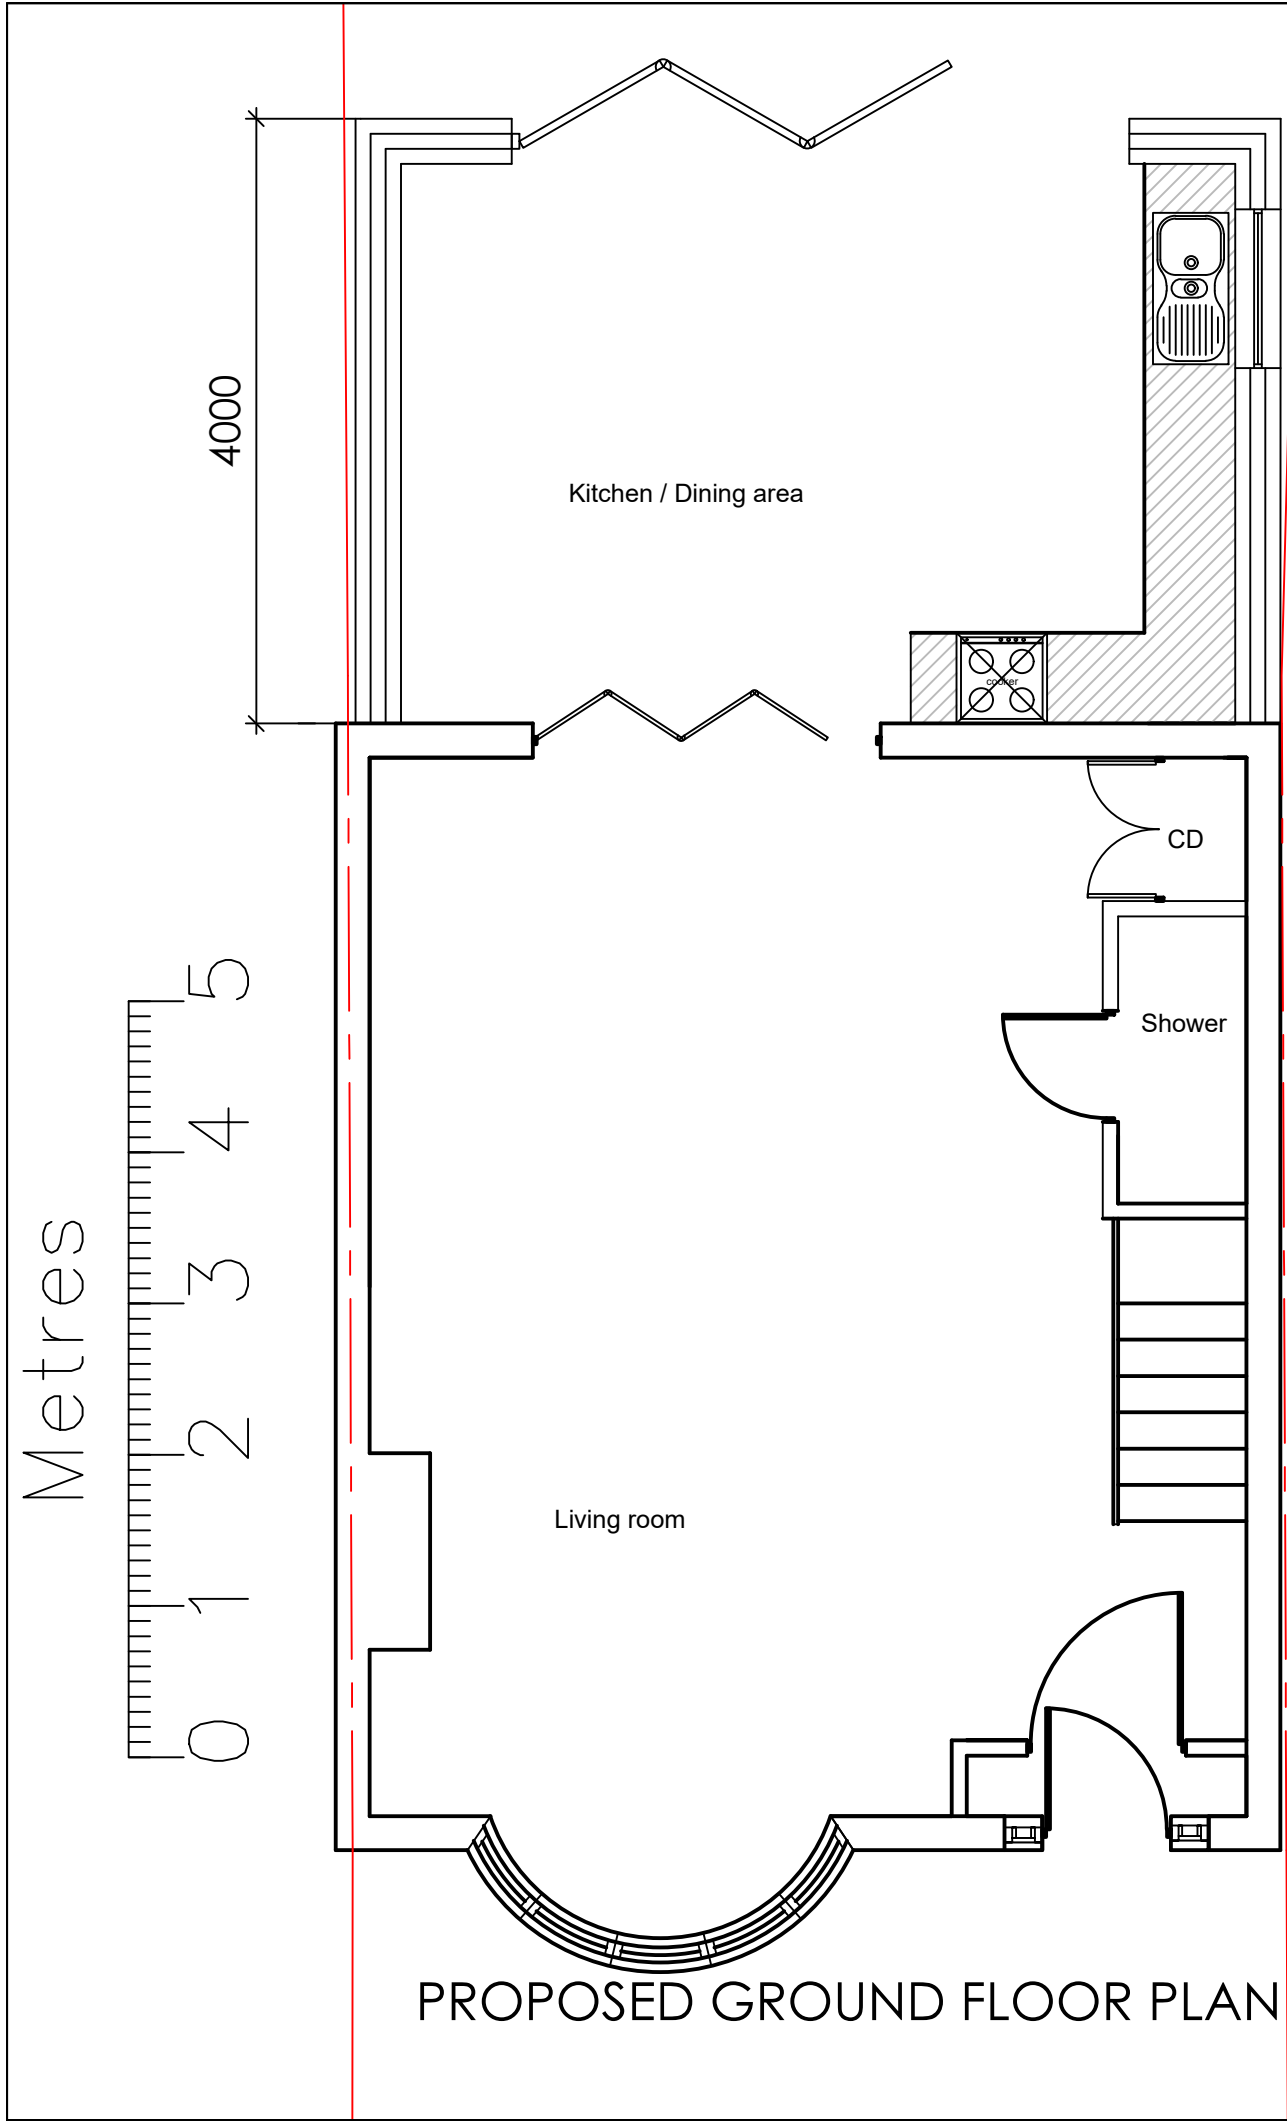

NOTES DO NOT SCALE. WORK TO FIGURED DIMENSIONS ONLY. CONTRACTOR TO CHECK ALL DIMENSIONS. ALL ERRORS AND OMISSIONS TO BE REPORTED TO THE ARCHITECT.		
Revision		
 IKONIC BUILDING DESIGN Architectural Services and Structural Engineers a : No 05, Unit 11, Rockware Business Centre, Rockware Avenue UB6 0AA m : 07771392495 e : Design@ikonicdesign.co.uk w : www.ikonicdesign.co.uk		
ADDRESS 40 Dorchester Way, Hayes, UB4 0HX		
PROJECT Proposed Single storey rear extension		
TITLE Proposed Floor plan		
Scale 1:50@A3	Date Jun 2023	Drawn by TK
Job Number 883	Drawing Number 003	Revision