




PROPOSED FRONT ELEVATION
AS SAME AS EXISTING

Metres
0 1 2 3 4 5

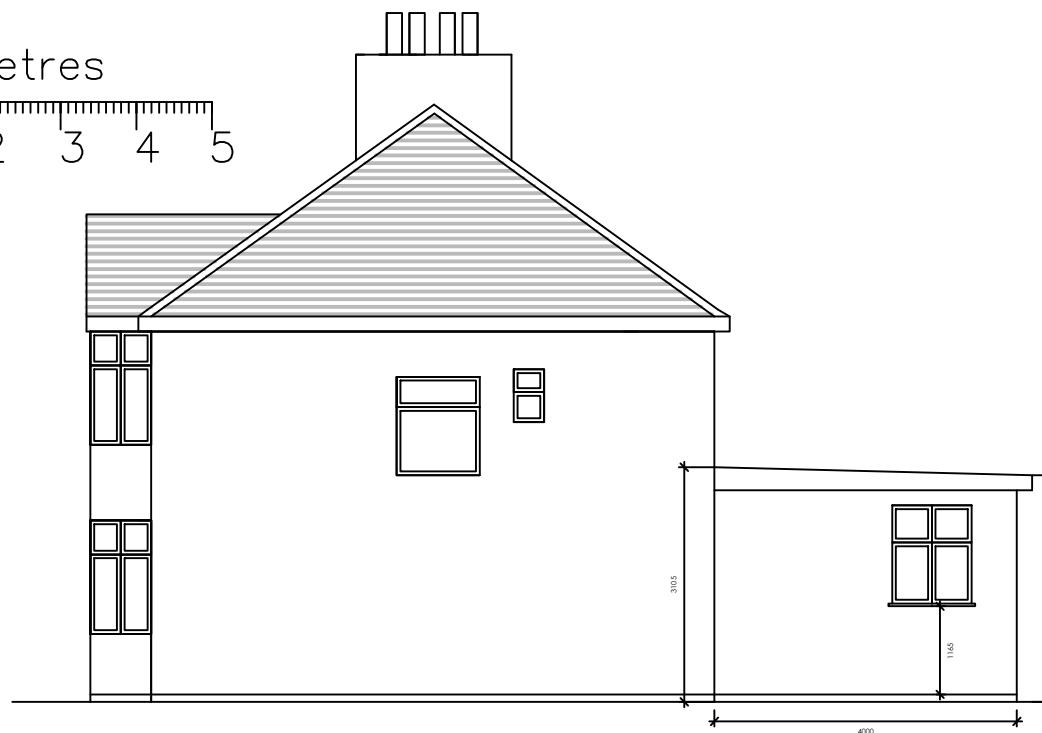

PROPOSED SIDE ELEVATION

Revision



PROPOSED SIDE ELEVATION

PROPOSED REAR ELEVATION



IKONIC
BUILDING DESIGN

Architectural Services and Structural Engineers

a : No 05, Unit 11, Rockware Business
Centre, Rockware Avenue UB6 0AA
m : 07771392495
e : Design@ikonicdesign.co.uk
w : www.ikonicdesign.co.uk

ADDRESS
40 Dorchester Waye, Hayes, UB4 0HX

PROJECT
Proposed Single storey rear extension

TITLE
Proposed Elevations

Scale 1:100@A3	Date Jun 2023	Drawn by TK
Job Number 883	Drawing Number 004	Revision

NOTES
DO NOT SCALE. WORK TO FIGURED DIMENSIONS ONLY.
CONTRACTOR TO CHECK ALL DIMENSIONS
ALL ERRORS AND OMISSIONS TO BE REPORTED TO THE ARCHITECT.