





EXISTING FRONT ELEVATION - unchanged




PROPOSED REAR ELEVATION

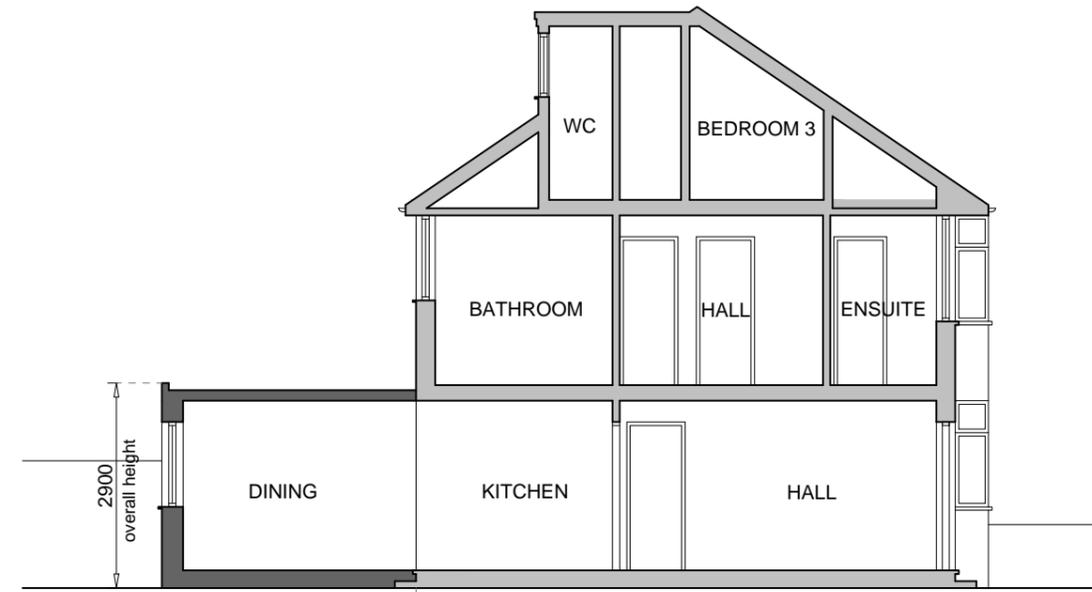


PROPOSED SECTION A-A

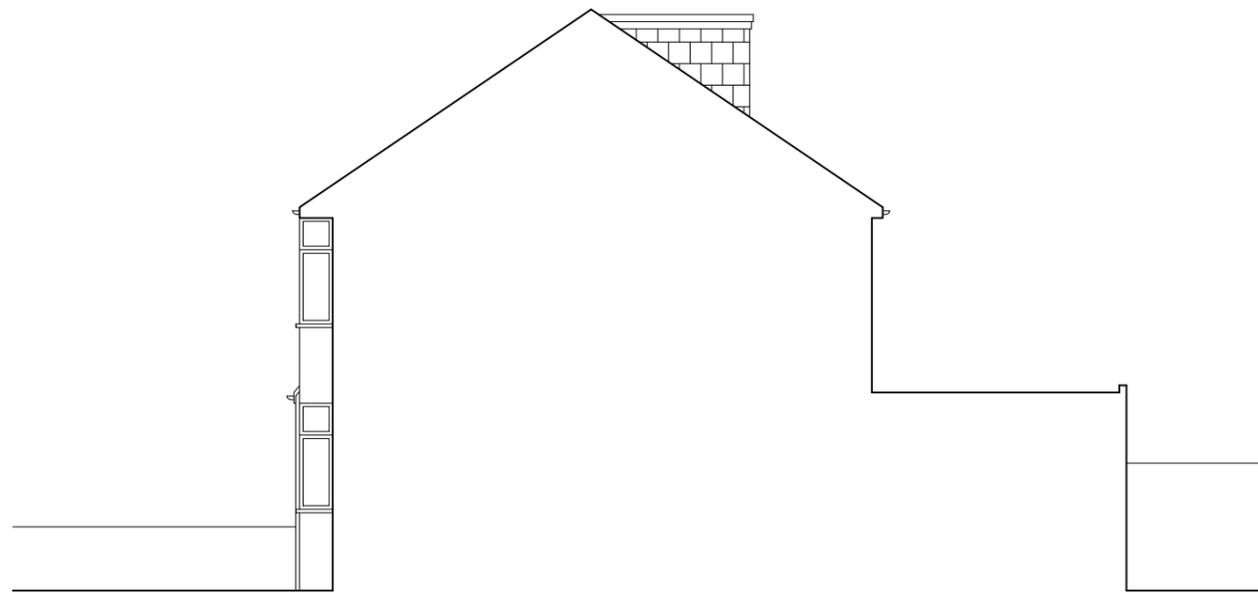

EXISTING RIGHT SIDE ELEVATION - unchanged

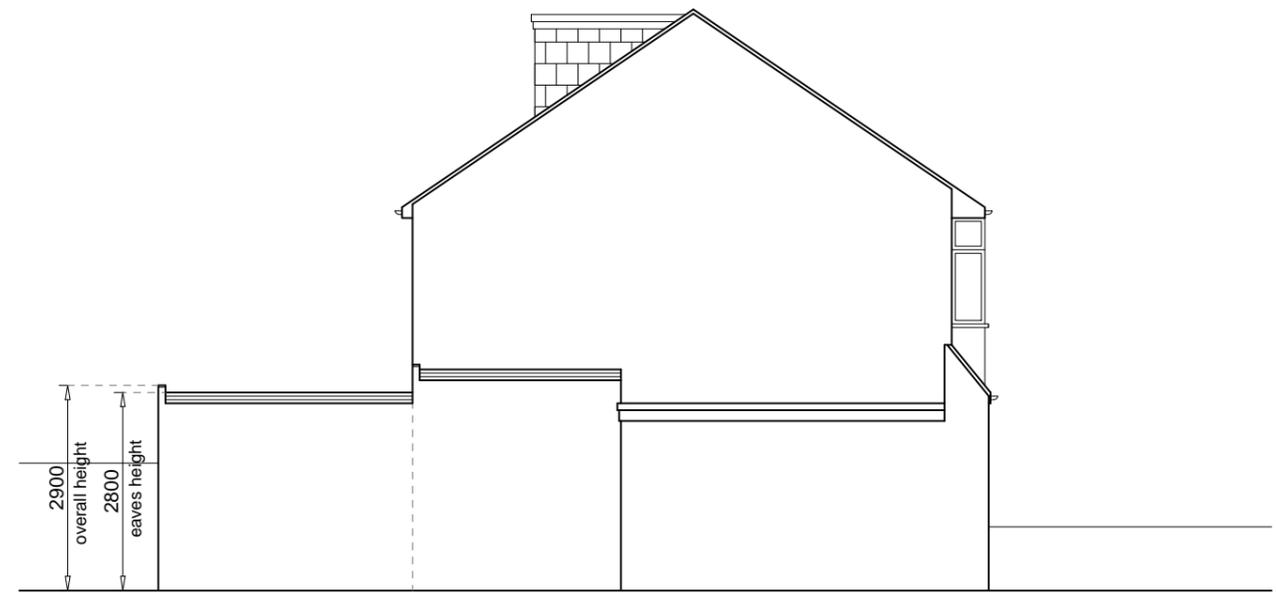

PROPOSED LEFT SIDE ELEVATION

 

Rev. No.	Description	Date	Project:
			Rear Extension
			Address: 57 Hayes End Road, Hayes, UB4 8EJ
			Client: Parvinder Gill
			Title: Proposed Elevations And Section A-A
			Project No: 26P0511-003      Drg No: 2603-A-201      Rev:
			Scale: 1 : 100 @A3      Date: 02/2026