



LOCATION PLAN scale - 1:1250



EXISTING SITE PLAN scale - 1:200

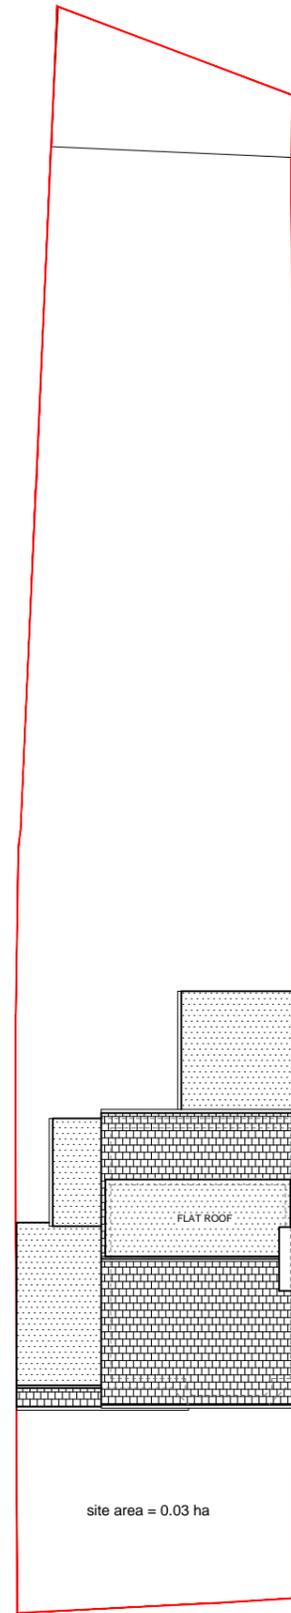

PROPOSED SITE PLAN scale - 1:200

 

Rev. No.	Description	Date	
			<ul style="list-style-type: none"> <li>● <b>Project:</b> Rear Extension</li> <li>● <b>Address:</b> 57 Hayes End Road, Hayes, UB4 8EJ</li> <li>● <b>Client:</b> Parvinder Gill</li> <li>● <b>Title:</b> Location Plan, Existing and Proposed Site Plans</li> <li>● <b>Project No:</b> 26P0511-003      ● <b>Drg No:</b> 2603-L-100      ● <b>Rev:</b></li> <li>● <b>Scale:</b> as indicated @A3      ● <b>Date:</b> 02/2026</li> </ul>