




Ground Floor

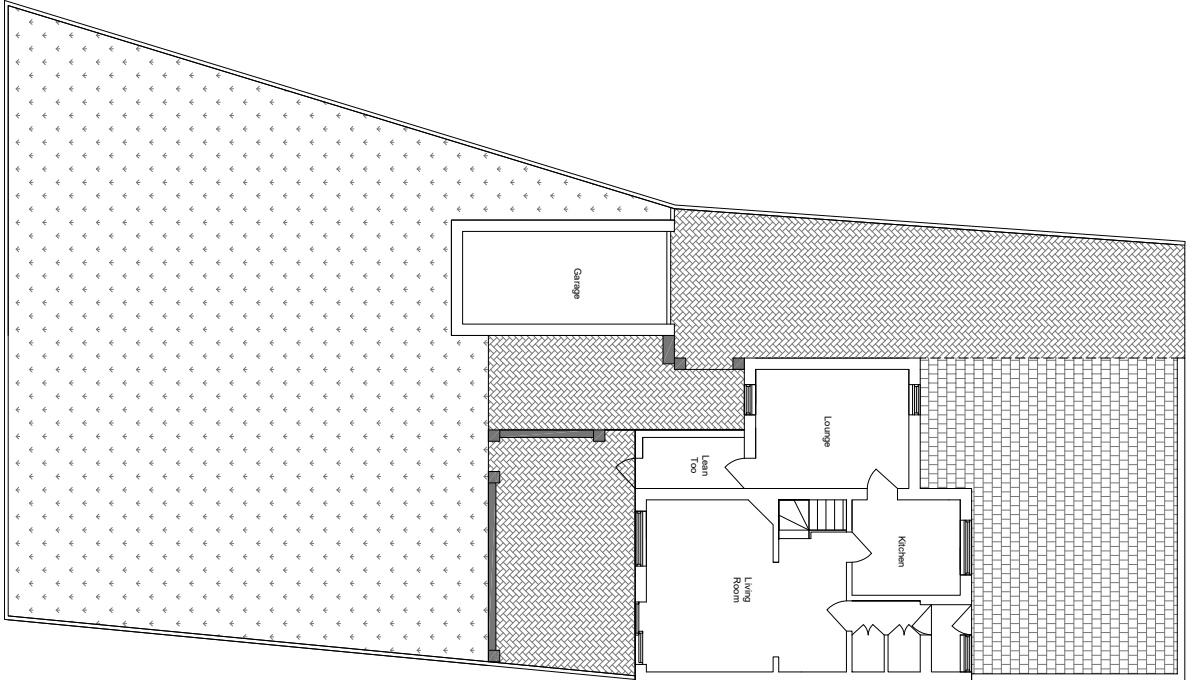


First Floor

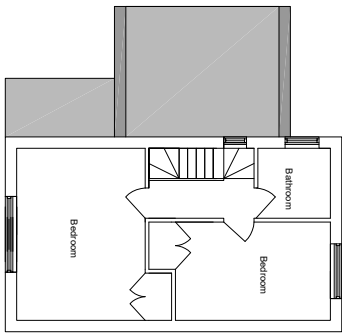

Second Floor

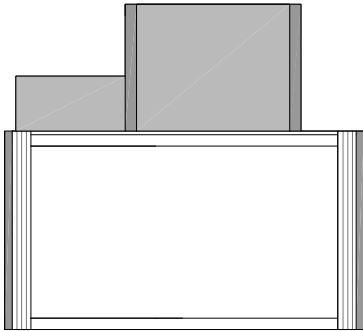

Roof

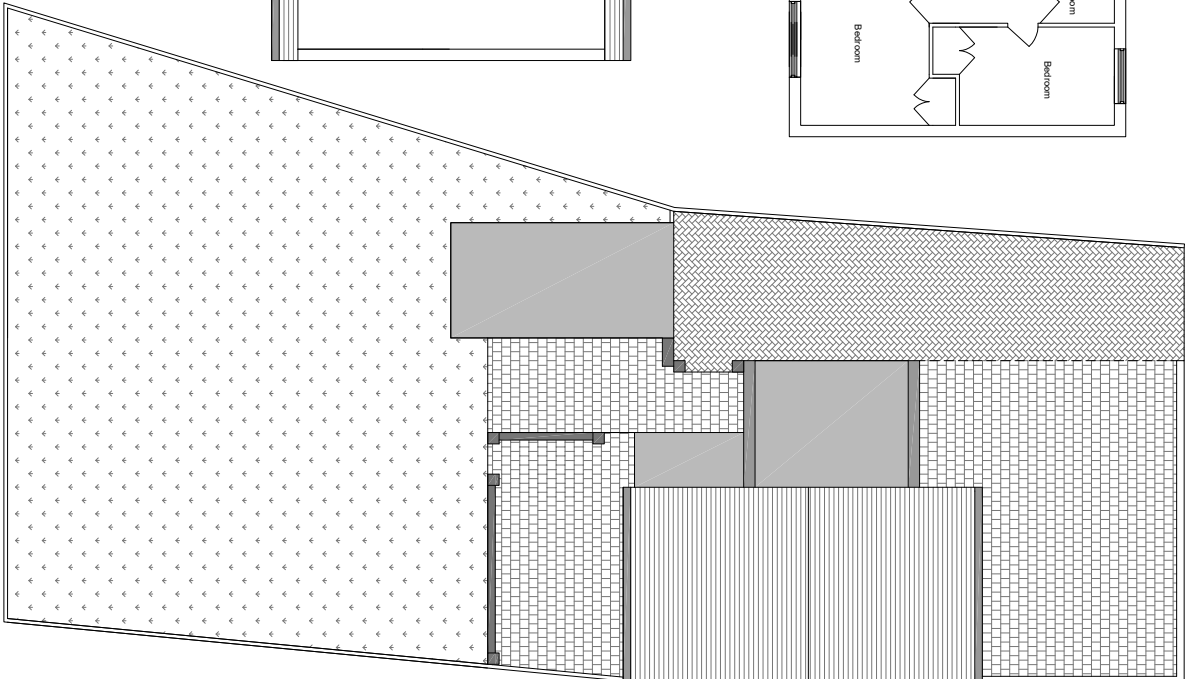

NOTES:

Existing - Floor Plans



Contacts:
Tel: 07931 923 769
E-Mail: info@greatplans.co.uk

Client:

Location:
67 Pinkwell Lane
Hayes
UB3

Scale: 1:200 @ A4
Scale: 1:100 @ A2
0 2M 8M



Date: 04-07-23 Drawn By: Joel Gray

Dwg No: 01