



Ground Floor

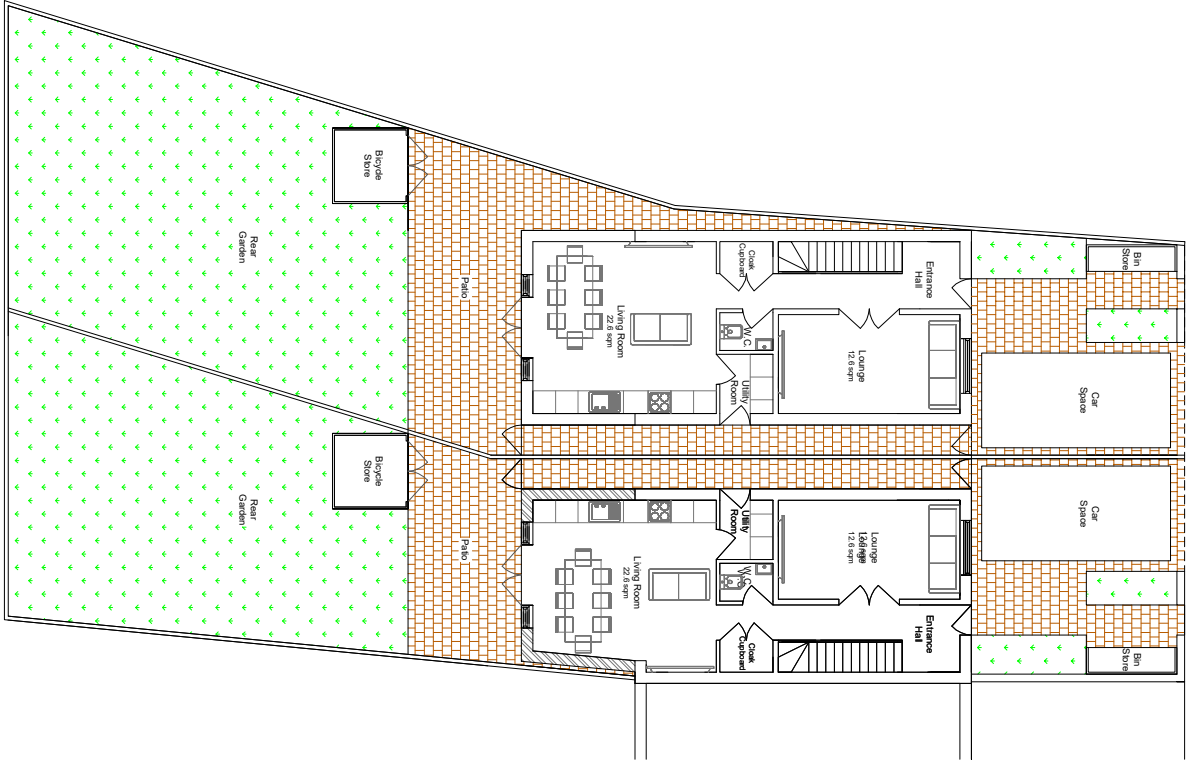

First Floor

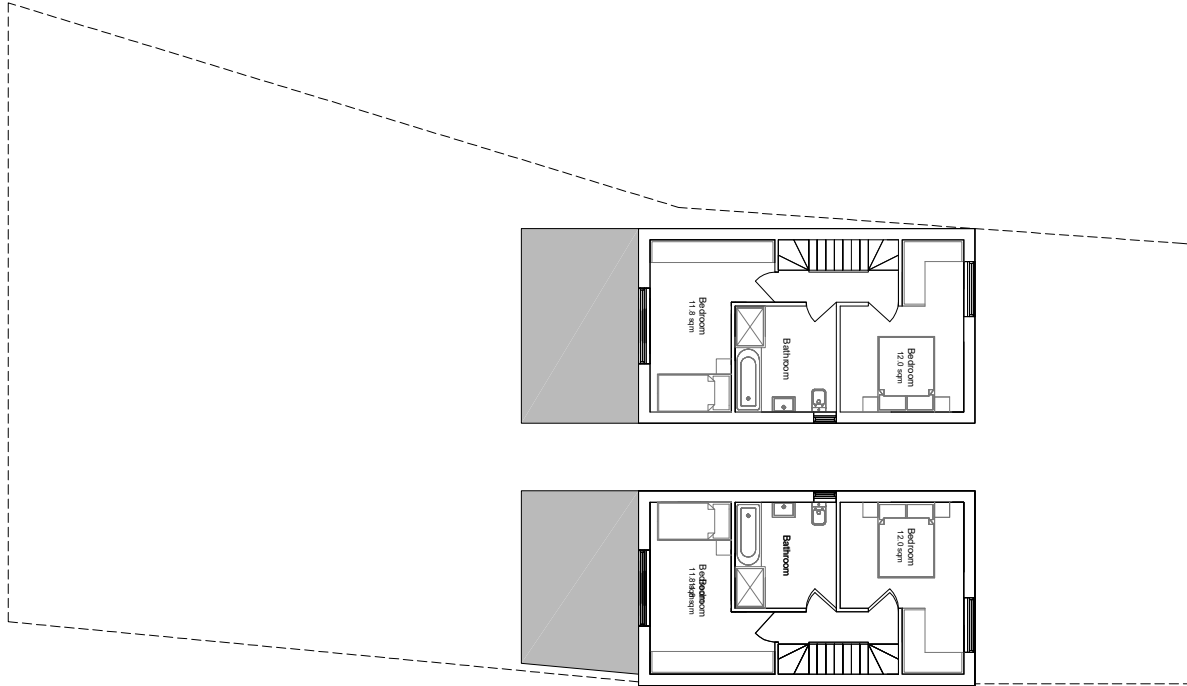

NOTES:

Proposed - Floor Plans



Contact: Tel: 01923 926 789 E-Mail: joel.gray@greatplans.co.uk

Client:

Location: 67 Pinkwell Lane
Hayes
UB3

Scale: 1:200 @ A4
Scale: 1:100 @ A2
0 2M 8M



Date: 04-07-23 Drawn By: Joel Gray

Dwg No: 03