



Ground Floor

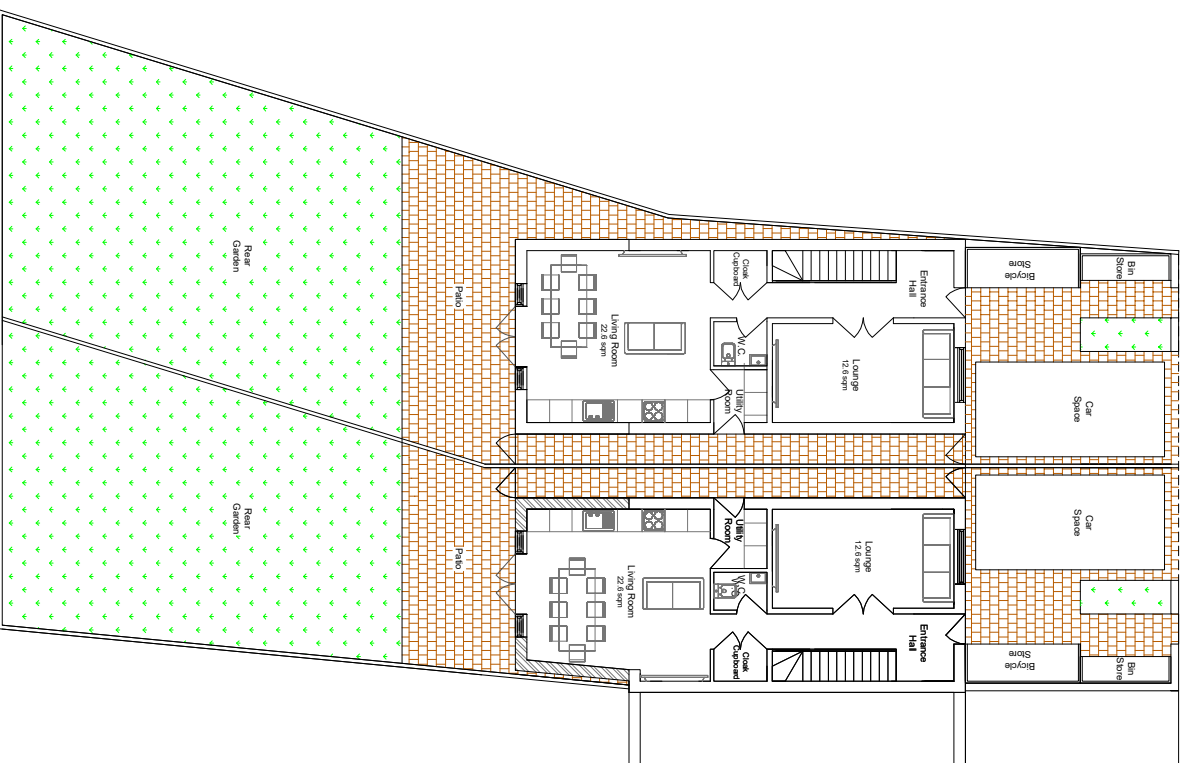

First Floor

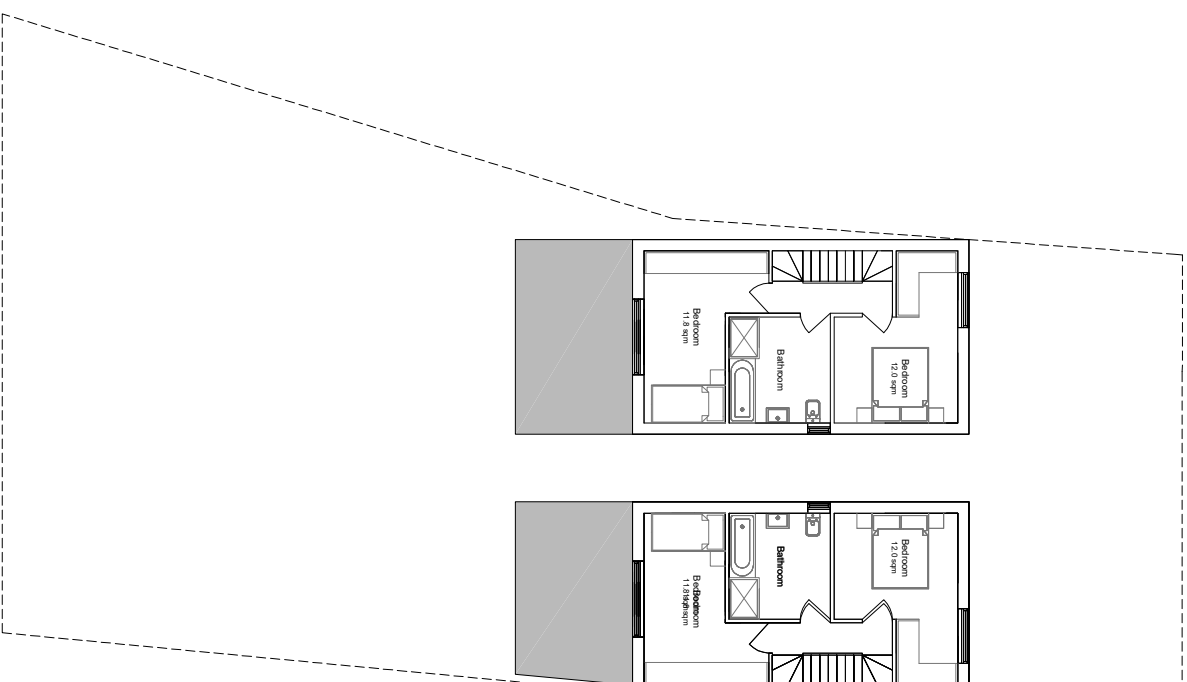

NOTES:

Proposed - Floor Plans



Contacts:


Tel
07976 928 789

E-Mail:
joel.gray@greatplans.co.uk

Client:

Location:
67 Pinkwell Lane
Hayes
UB3

Scale: 1:200	@	A4
Scale: 1:100	@	A2
0	2M	8M

 

Date:

04-07-23

Drawn By:

Joel Gray

Drug No: _____

03a