



Second floor

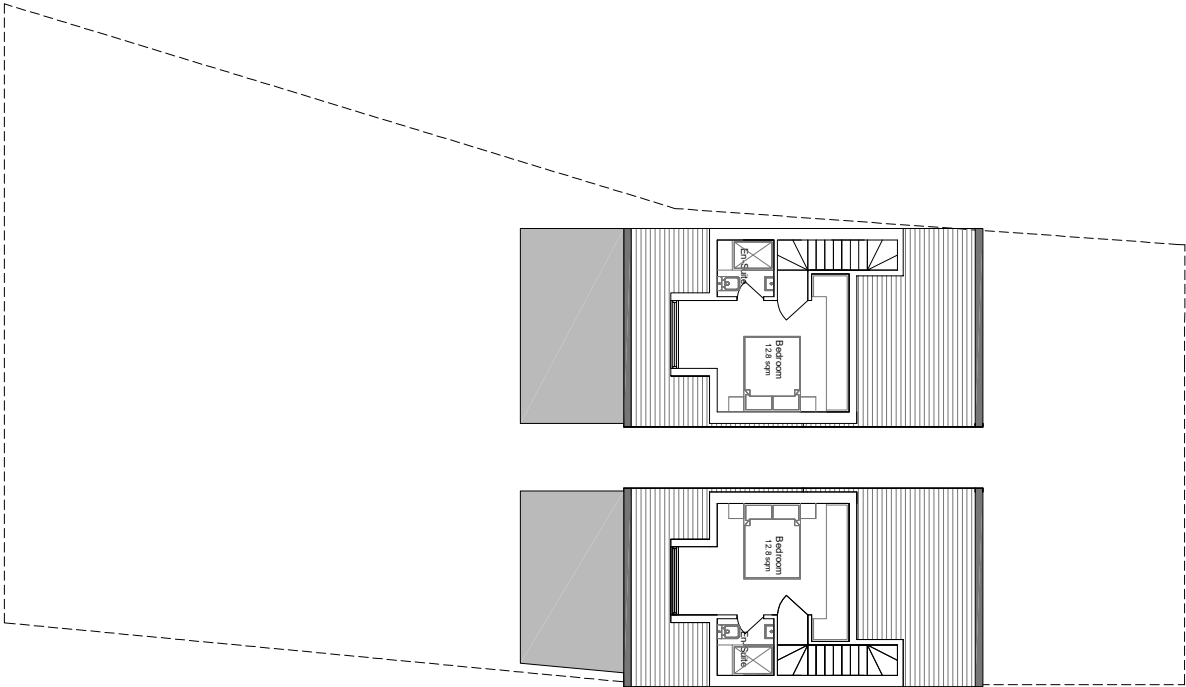

Roof

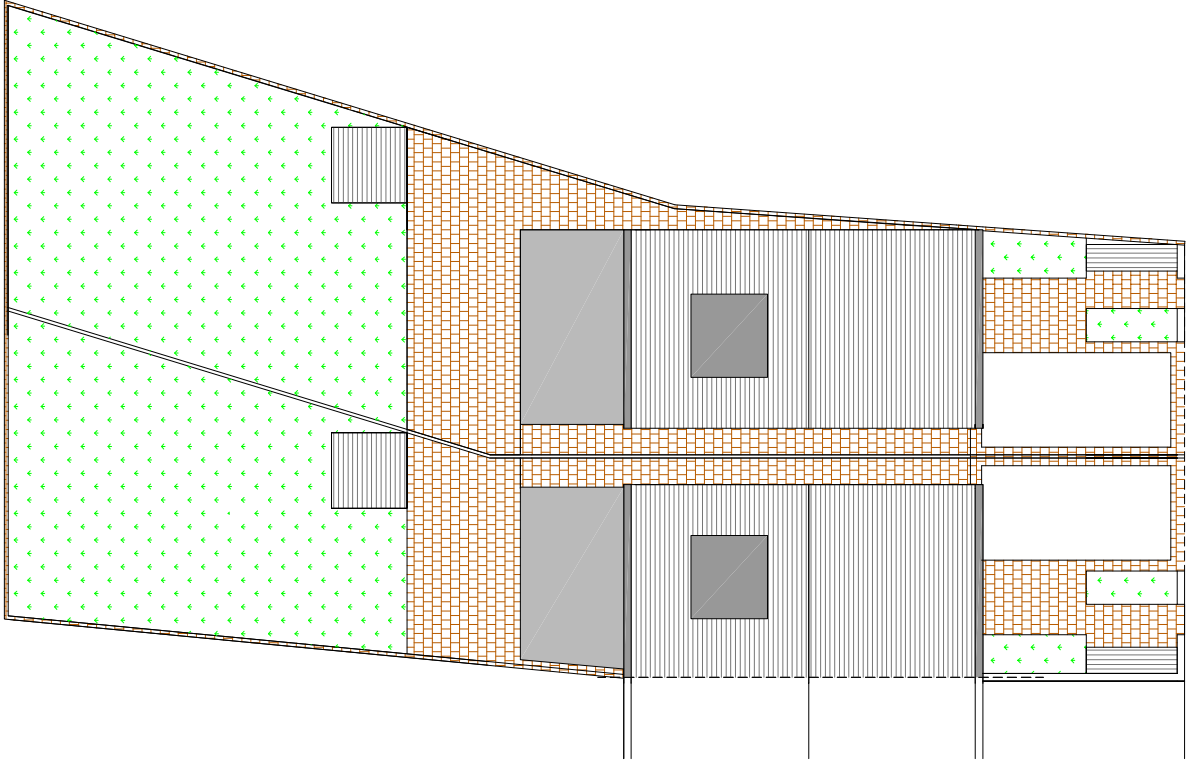

NOTES:

Proposed - Floor Plans




Contact:
Tel: 07831 928 789
E-Mail: info@greatplans.co.uk

Client:

Location:
67 Pinkwell Lane
Hayes
UB3

Scale: 1:200 @ A4
Scale: 1:100 @ A2
0 2M 8M

 

Date: 04-07-23 Drawn By: Joel Gray

Dwg No: 04