



Second floor

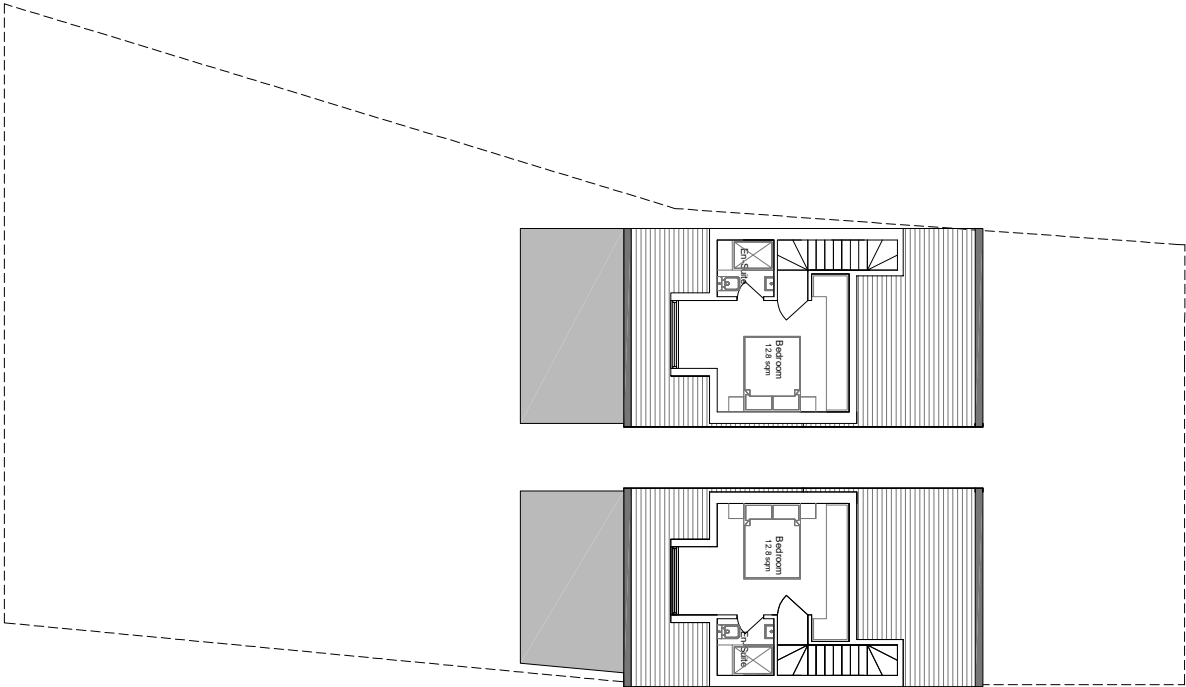

Roof

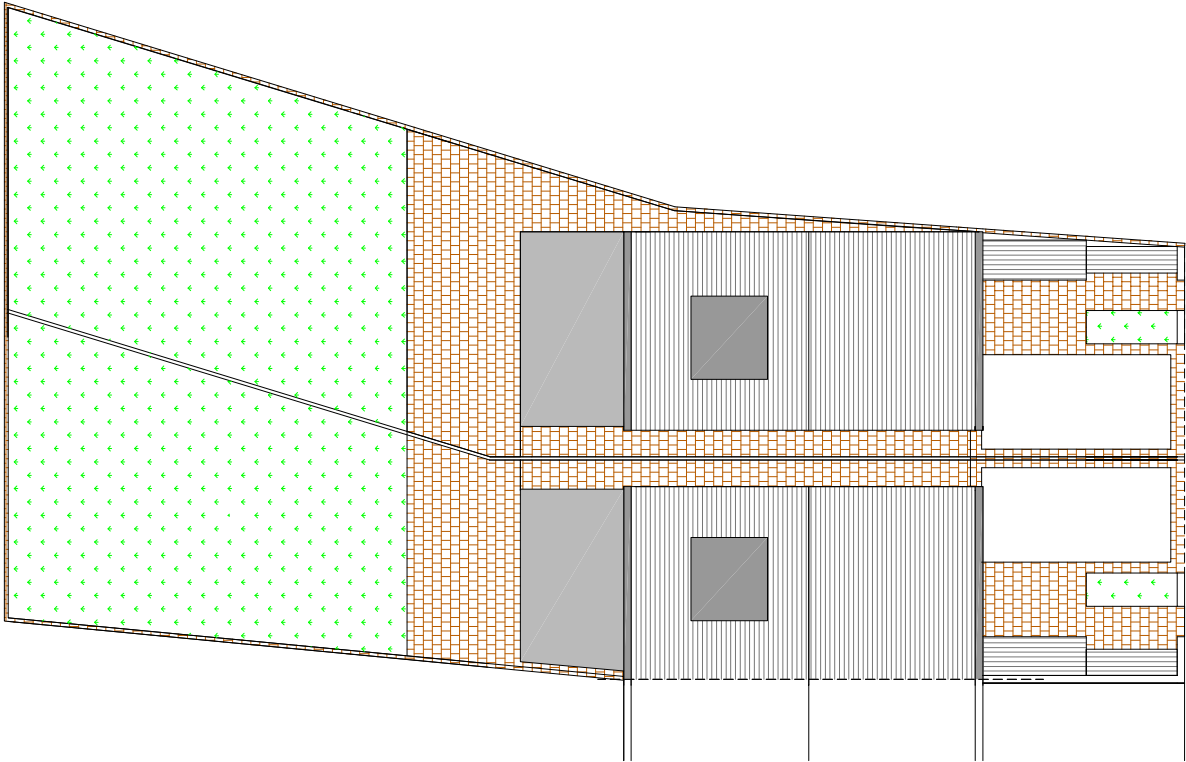

NOTES:

Proposed - Floor Plans



Contact:

Tel: 07831 926 789


E-Mail: info@greatplans.co.uk

Client:

Location:

67 Pinkwell Lane
Hayes
UB3

Scale: 1:200 @ A4
Scale: 1:100 @ A2
0 2M 8M

 

Date:

04-07-23

Drawn By:

Joel Gray

Dwg No:

04a