




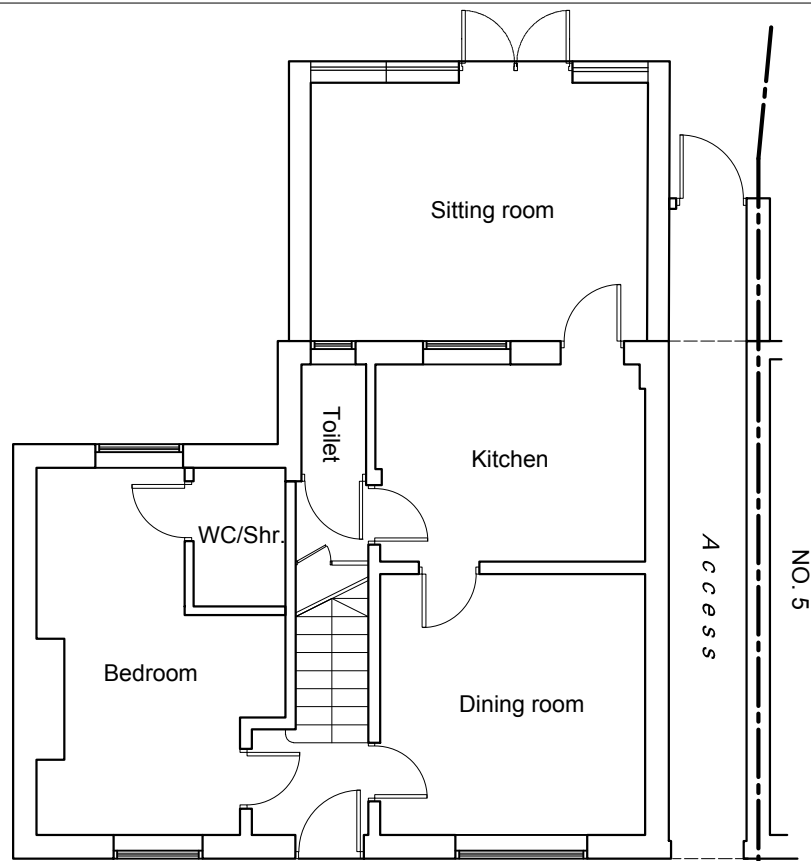


EXISTING GROUND FLOOR PLAN
SCALE 1:100

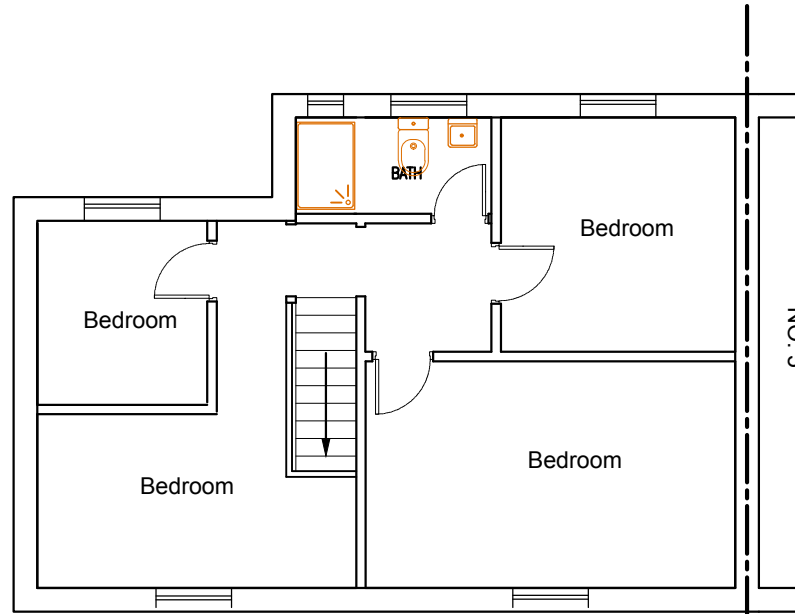

EXISTING FIRST FLOOR PLAN
SCALE 1:100

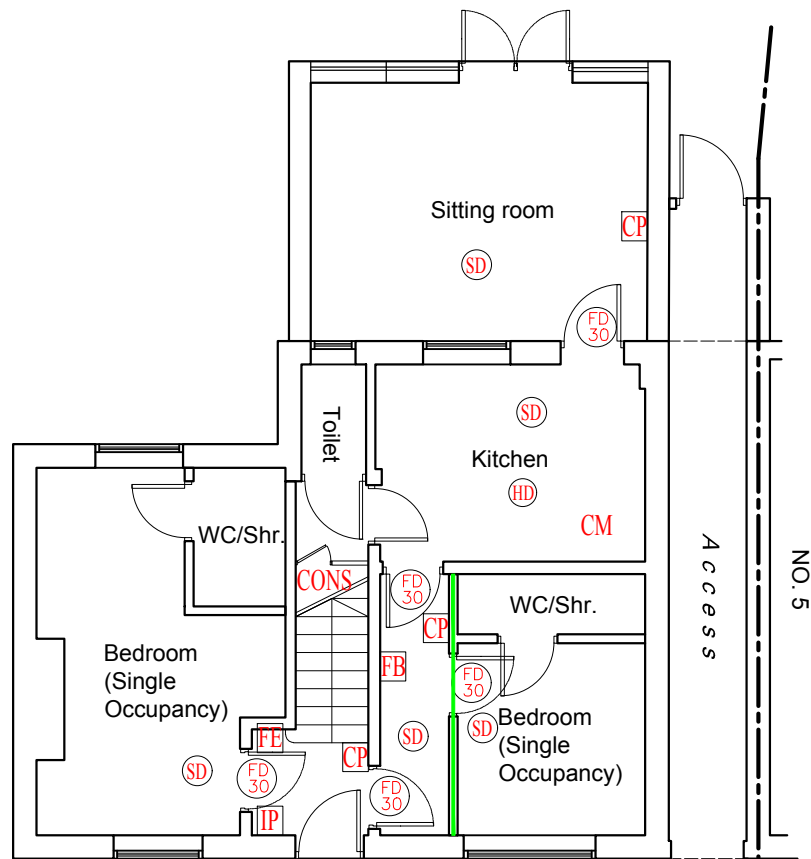

PROPOSED GROUND FLOOR PLAN
SCALE 1:100

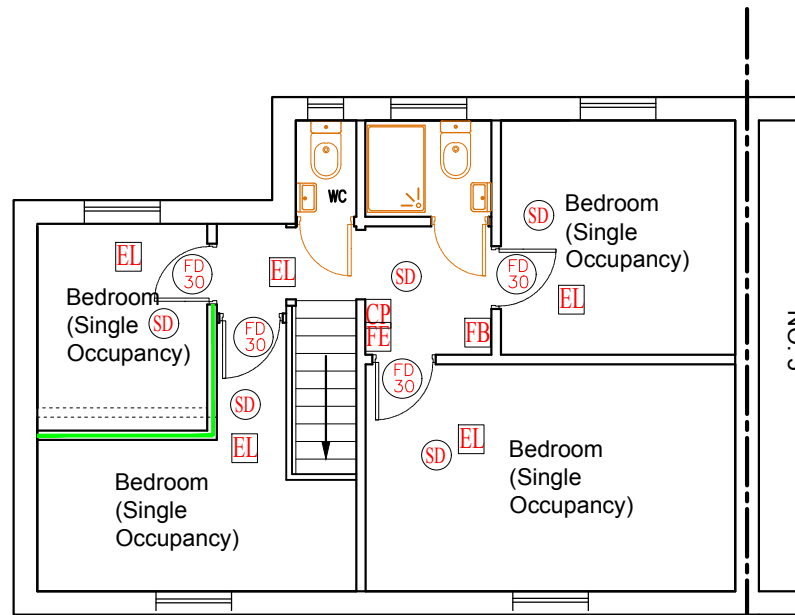

PROPOSED FIRST FLOOR PLAN
SCALE 1:100

LEGENDS & PLAN KEYS	
	SITE BOUNDARY
	EXISTING WALLS
	1/2 HR FIRE RATED PARTITION
	MAINS LINK LUMINATED FIRE EXIST SIGN
	BUILDING ENTRANCE
	FIRE ASSEMBLY POINT
	30 MIN FIRE DOOR + SELF CLOSER
	MAINS CONNECTED HEAT/SMOKE DETECTOR TO BE INSTALLED BY COMPETENT PERSON.
	CO2 DETECTOR
	EMERGENCY LIGHTING
	FIRE BLANKET
	FIRE EXTINGUISHER
	CALL POINT
	CONSUMER UNIT WITH 30MINS FIRE RESISTANCE ENCLOSURE
	FIRE CONTROL PANEL



ON THE
SEVENTH AVENUE

Rev.No	DATE	REV. NOTE
01	09/07/24	-
Project Title		
Conversion of Existing House into an HMO		
Layout Name		
FLOOR PLANS		
Client	Mr. M Sultan	
Site	3 Seventh Ave, Hayes, UB3 2ET.	
Drawn By		Designed By
SAK		SA
Drawing No		Revision No
24DKHW/A001		01
Compass	Date	Scale
	09/09/2024	1:100
	Project No	Sheet No
	-	-
CONSULTANT:		
S.A DESIGN & MANAGEMENT LTD		
saud_ahmad67@outlook.com		
Mob: 07930 880404		

SAA

THIS DRAWING IS A COPYRIGHT OF S.A DESIGN & MANAGEMENT LTD AND MUST NOT BE DUPLICATED OR REPRODUCED WITHOUT PERMISSION FROM THE DESIGNER.

