



RE-SUBMISSION:


ROOM SIZES OF SMALLEST
ROOMS INCREASED TO
MIN.6.5m2

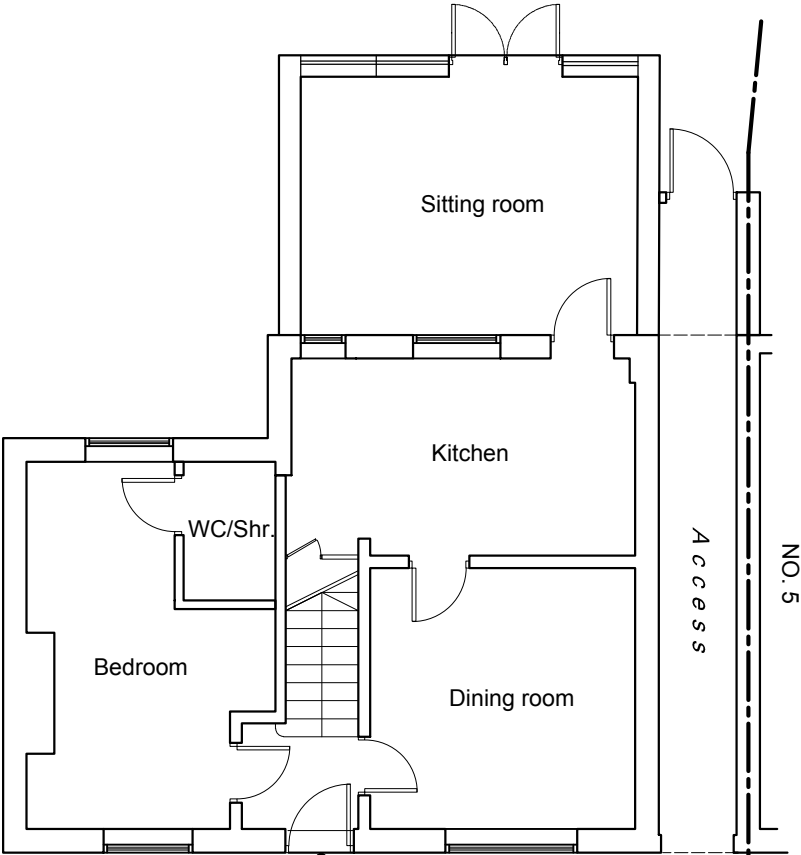


EXISTING GROUND FLOOR PLAN
SCALE 1:100

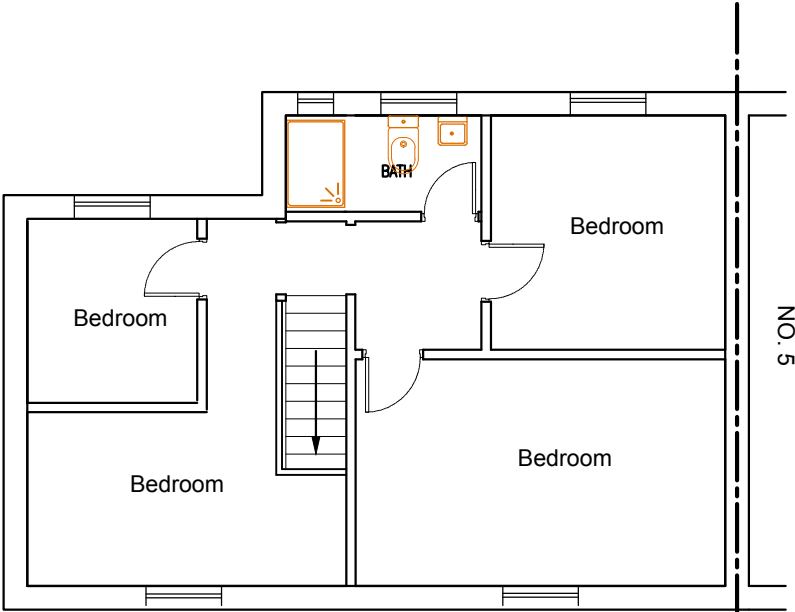

EXISTING FIRST FLOOR PLAN
SCALE 1:100

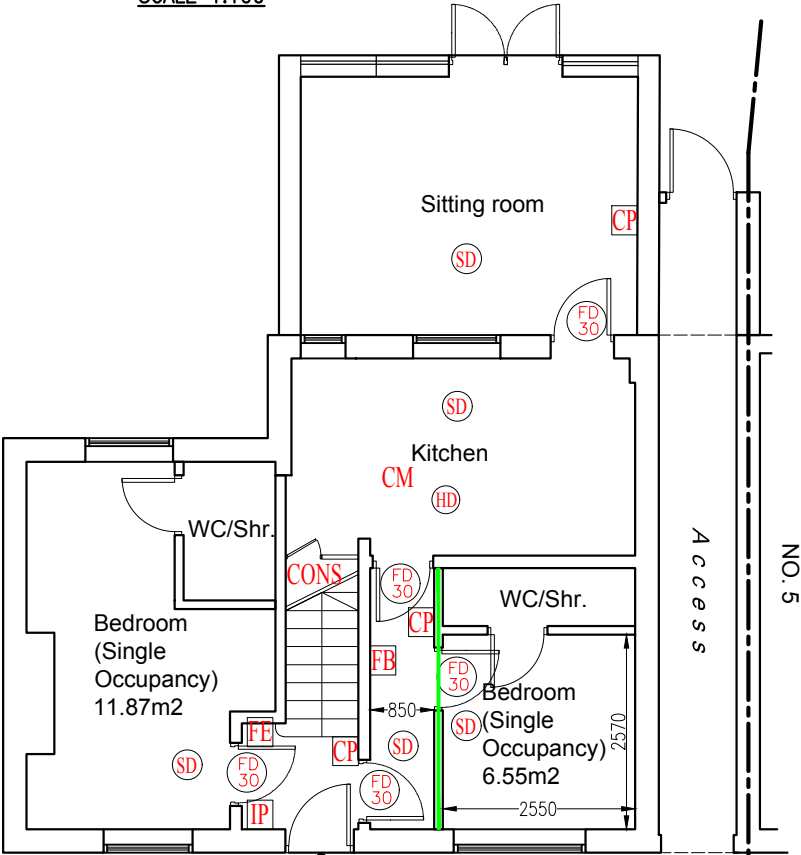

PROPOSED GROUND FLOOR PLAN
SCALE 1:100

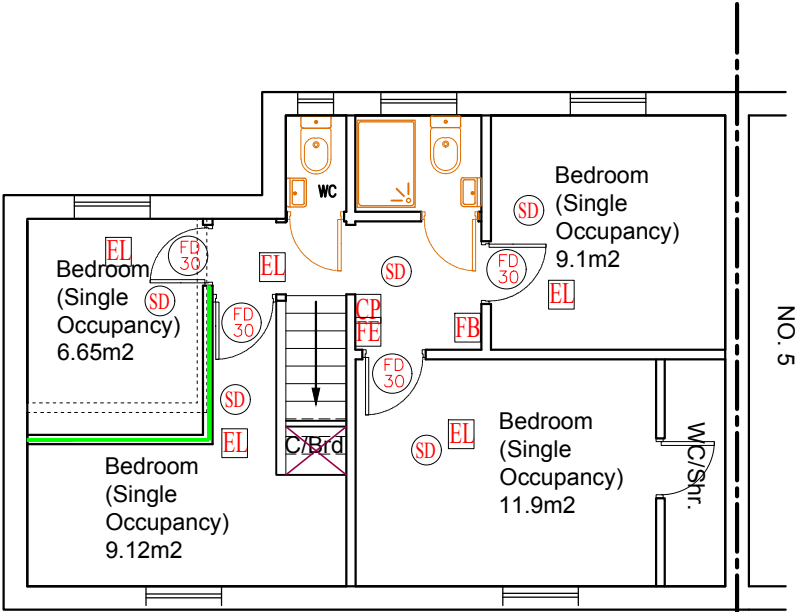

PROPOSED FIRST FLOOR PLAN
SCALE 1:100

LEGENDS & PLAN KEYS	
	SITE BOUNDARY
	EXISTING WALLS
	1/2 HR FIRE RATED PARTITION
	MAINS LINK ILLUMINATED FIRE EXIT SIGN
	BUILDING ENTRANCE
	FIRE ASSEMBLY POINT
	30 MIN FIRE DOOR + SELF CLOSER
	MAINS CONNECTED HEAT/SMOKE DETECTOR TO BE INSTALLED BY COMPETENT PERSON.
	CO2 DETECTOR
	EMERGENCY LIGHTING
	FIRE BLANKET
	FIRE EXTINGUISHER
	CALL POINT
	CONSUMER UNIT WITH 30MINS FIRE RESISTANCE ENCLOSURE
	FIRE CONTROL PANEL



ON THE
SEVENTH AVENUE

Rev.No	DATE	REV. NOTE
01	09/07/24	-

Project Title

Conversion of Existing House
into an HMO

Layout Name

FLOOR PLANS

Client Mr. M Sultan

Site 3 Seventh Ave, Hayes,
UB3 2ET.

Drawn By

SAK

Designed By

SA

Drawing No

03SA/A01

Revision No

01

Compass

Date

22/12/2024

Scale

1:100

Project No

Sheet No

CONSULTANT:



S.A. DESIGN & MANAGEMENT LTD

saud_ahmad67@outlook.com
Mob: 07930 880404

THIS DRAWING IS A COPYRIGHT OF S.A. DESIGN & MANAGEMENT LTD AND
MUST NOT BE
DUPLICATED OR REPRODUCED WITHOUT PERMISSION FROM THE DESIGNER.

