



RE-SUBMISSION:


ROOM SIZES OF
SMALLEST ROOMS
INCREASED TO
MIN.7.5m2 (REV. 0N
11/02/2025)

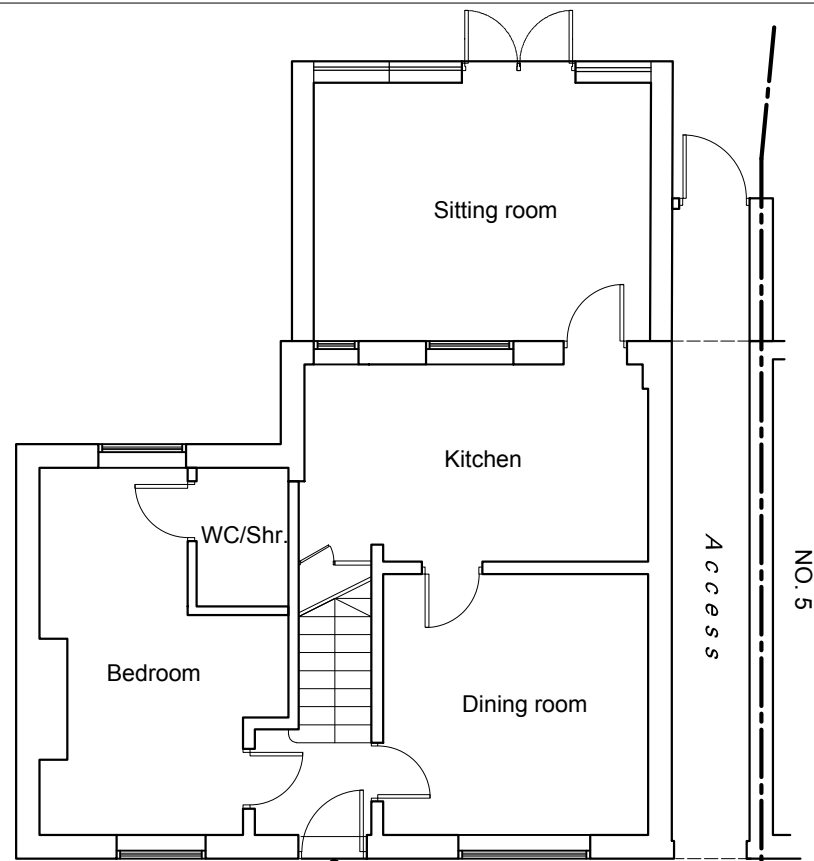


EXISTING GROUND FLOOR PLAN
SCALE 1:100

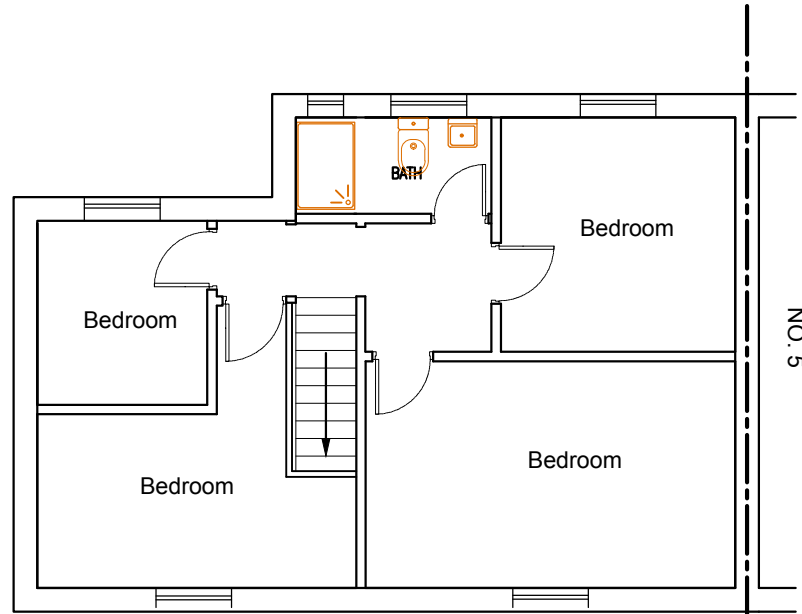

EXISTING FIRST FLOOR PLAN
SCALE 1:100

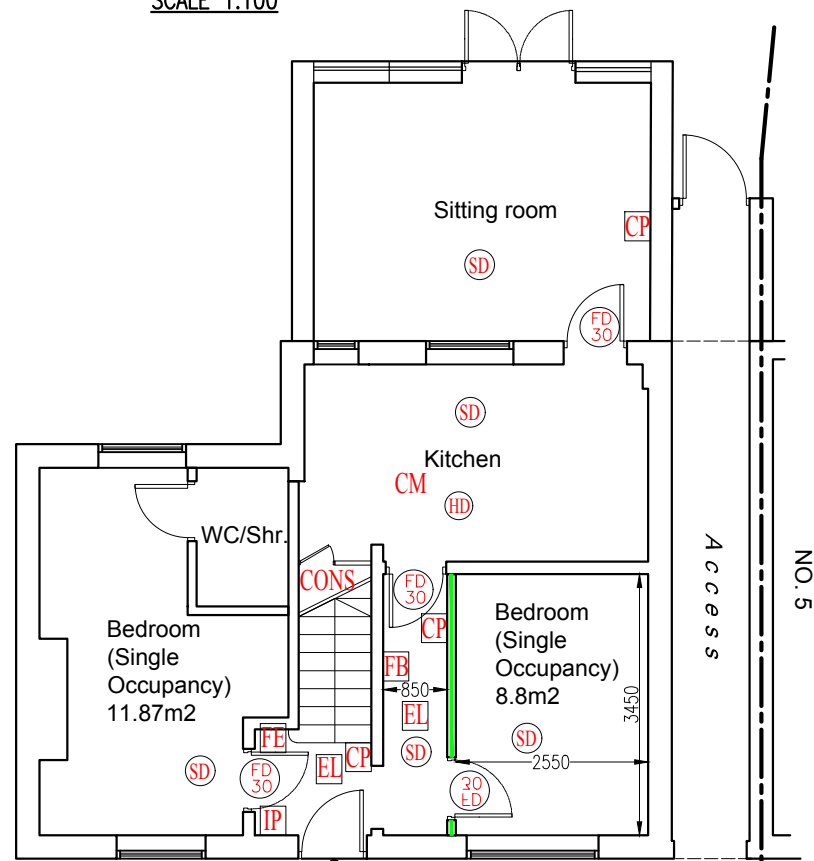

PROPOSED GROUND FLOOR PLAN
SCALE 1:100

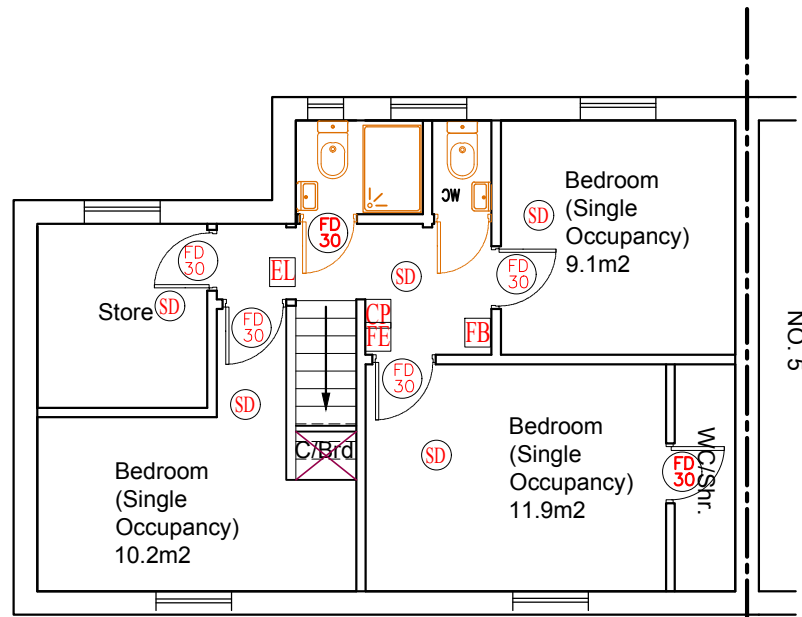

PROPOSED FIRST FLOOR PLAN
SCALE 1:100

LEGENDS & PLAN KEYS	
	SITE BOUNDARY
	EXISTING WALLS
	1/2 HR FIRE RATED PARTITION
	MAINS LINK ILLUMINATED FIRE EXIT SIGN
	BUILDING ENTRANCE
	FIRE ASSEMBLY POINT
	30 MIN FIRE DOOR + SELF CLOSER
	MAINS CONNECTED HEAT/SMOKE DETECTOR TO BE INSTALLED BY COMPETENT PERSON.
	CO2 DETECTOR
	EMERGENCY LIGHTING
	FIRE BLANKET
	FIRE EXTINGUISHER
	CALL POINT
	CONSUMER UNIT WITH 30MINS FIRE RESISTANCE ENCLOSURE
	FIRE CONTROL PANEL



ON THE
SEVENTH AVENUE

Rev.No	DATE	REV. NOTE
01	09/07/24	-
Project Title		
Conversion of Existing House into an HMO		
Layout Name		
FLOOR PLANS		
Client	Mr. M Sultan	
Site	3 Seventh Ave, Hayes, UB3 2ET.	
Drawn By	Designed By	
SAK	SA	
Drawing No	Revision No	
03SA/A01	03	
Compass	Date	Scale
	11/02/2025	1:100
	Project No	Sheet No
	-	-
CONSULTANT:		
S.A. DESIGN & MANAGEMENT LTD		
saud_ahmad67@outlook.com		
Mob: 07930 880404		
THIS DRAWING IS A COPYRIGHT OF S.A. DESIGN & MANAGEMENT LTD AND MUST NOT BE DUPLICATED OR REPRODUCED WITHOUT PERMISSION FROM THE DESIGNER.		

