

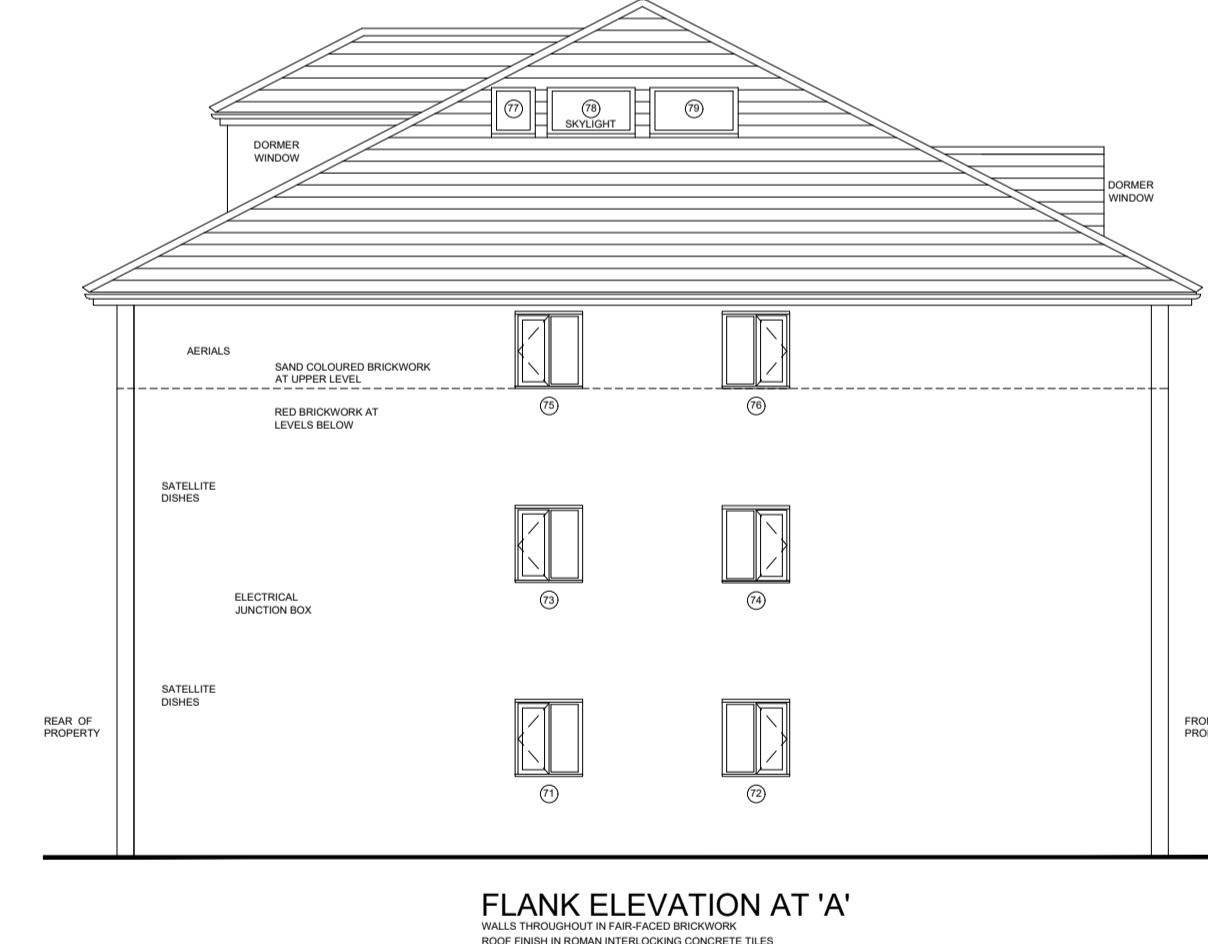
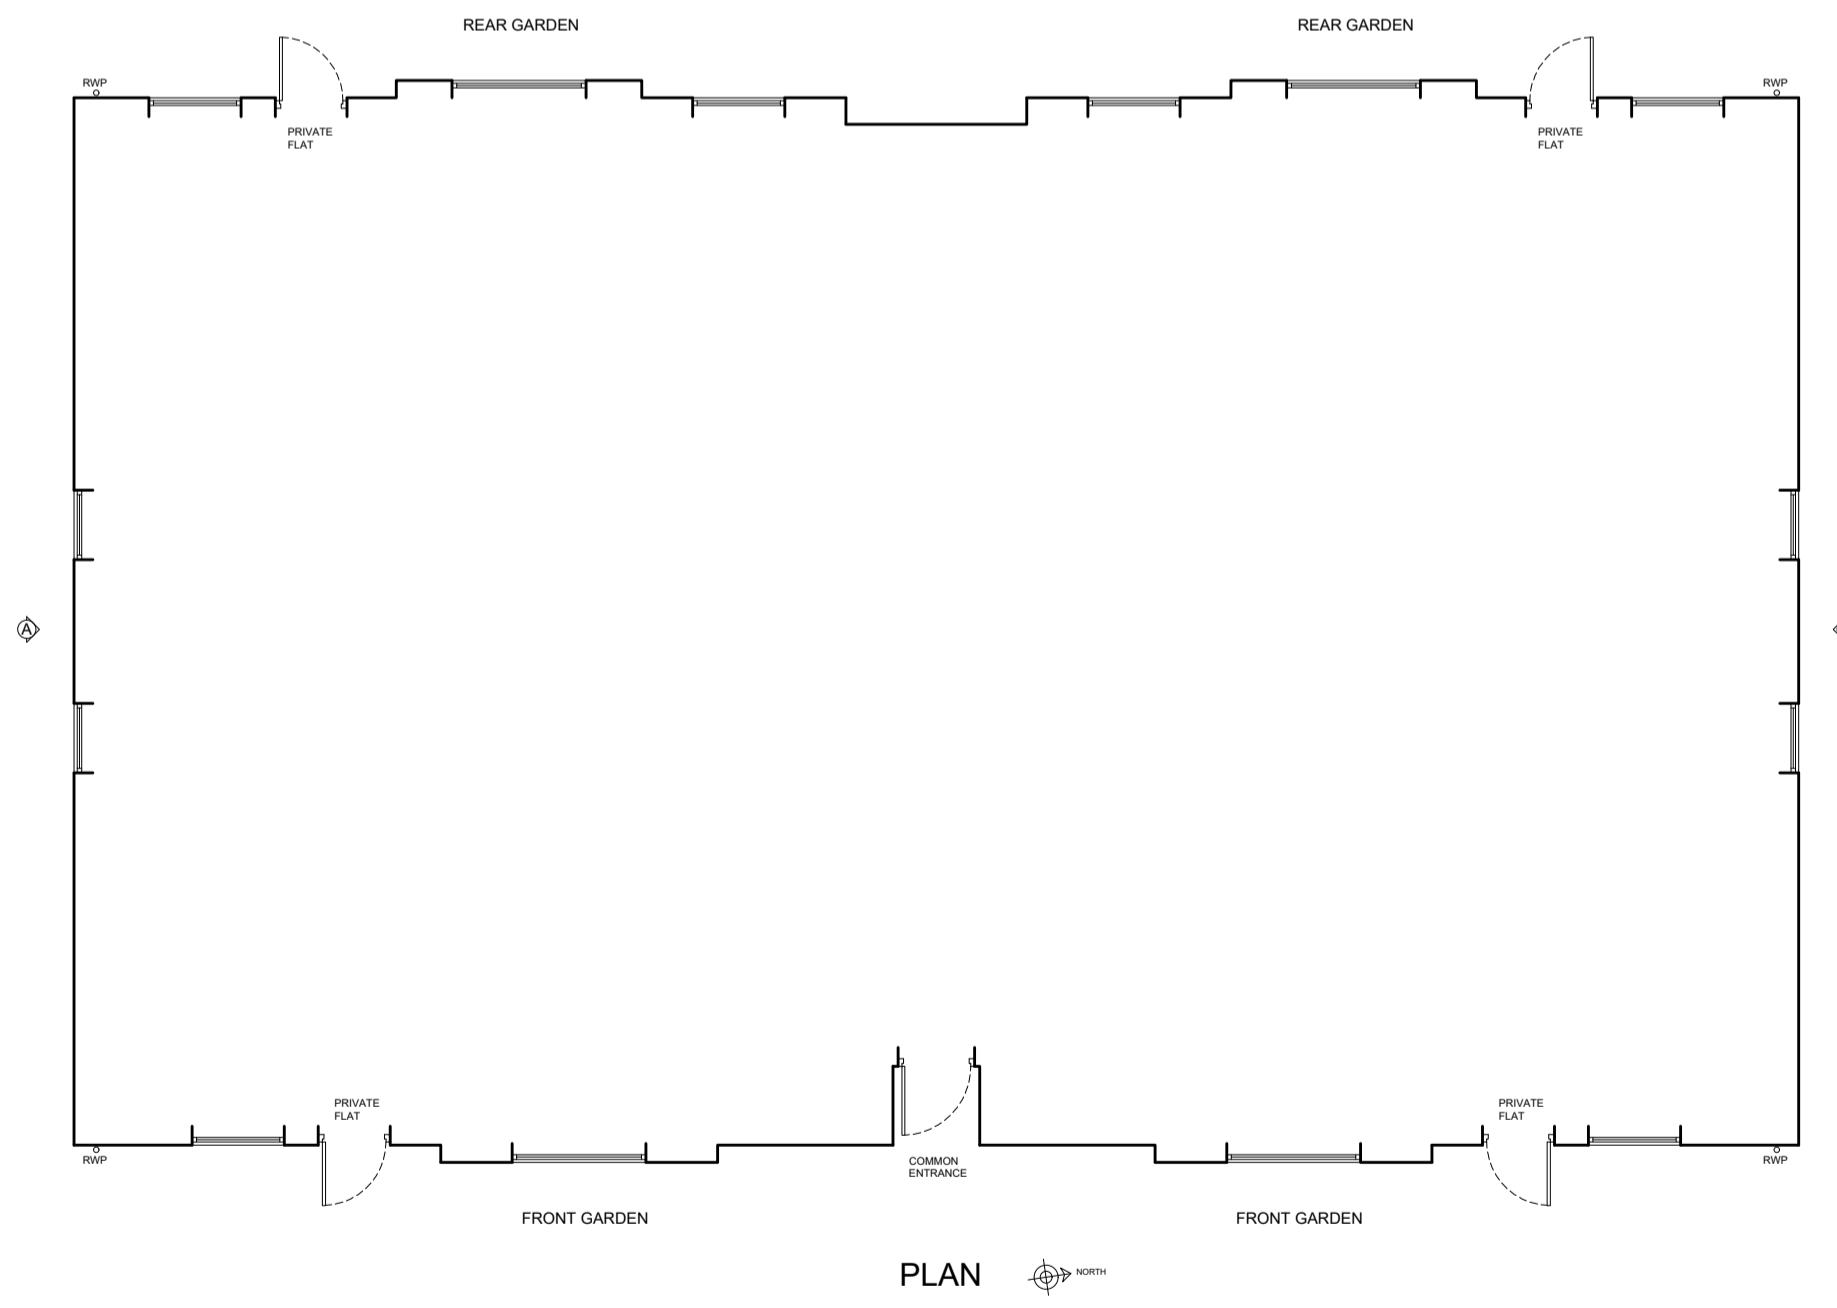
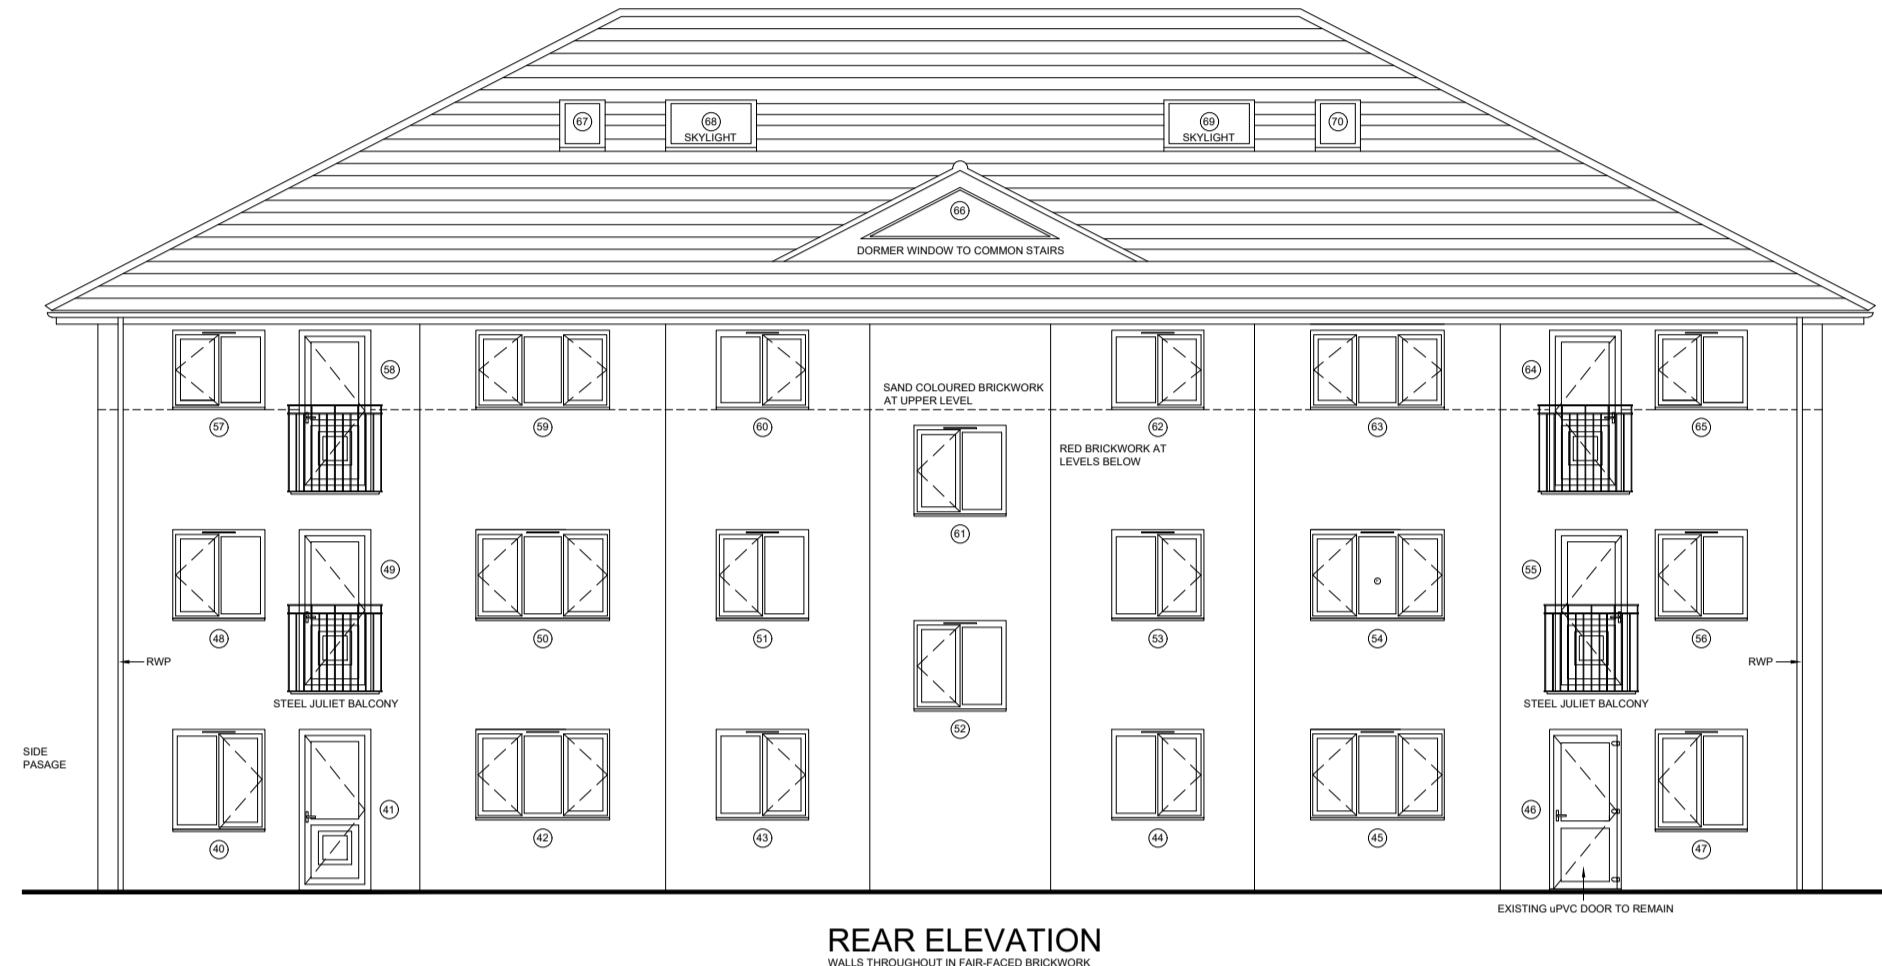


1: All errors and omissions should be reported to the Surveyor.  
 2: This Drawing is the Copyright of John Rowan & Partners.  
 3: Do not scale from drawing.

REV	INITIAL	DATE	DESCRIPTION
A	NC	09/07/25	CASEMENT WINDOW HANGING SIDES INDICATED

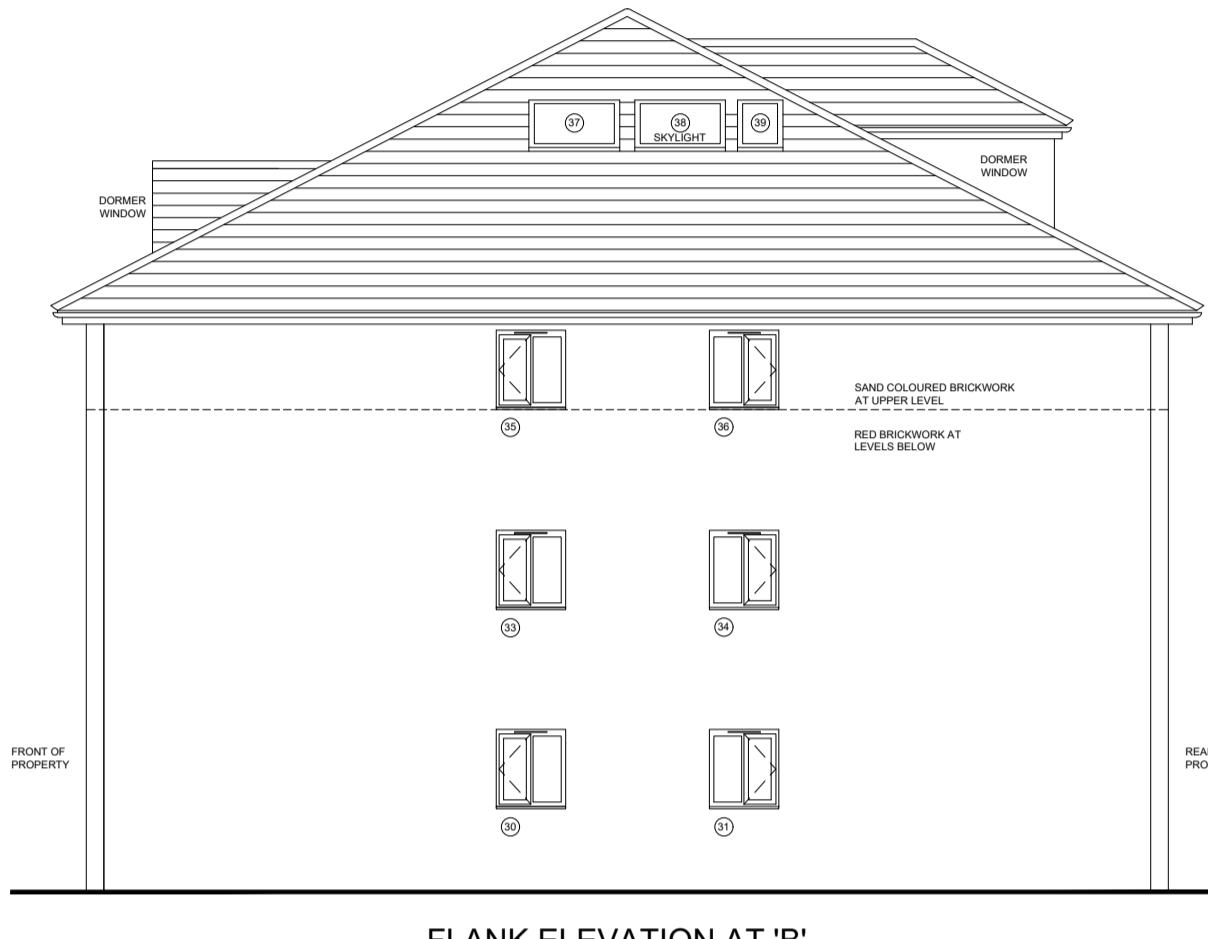

THIS DRAWING TO BE READ IN CONJUNCTION WITH  
DRAWING Nos. 01,02,03+05

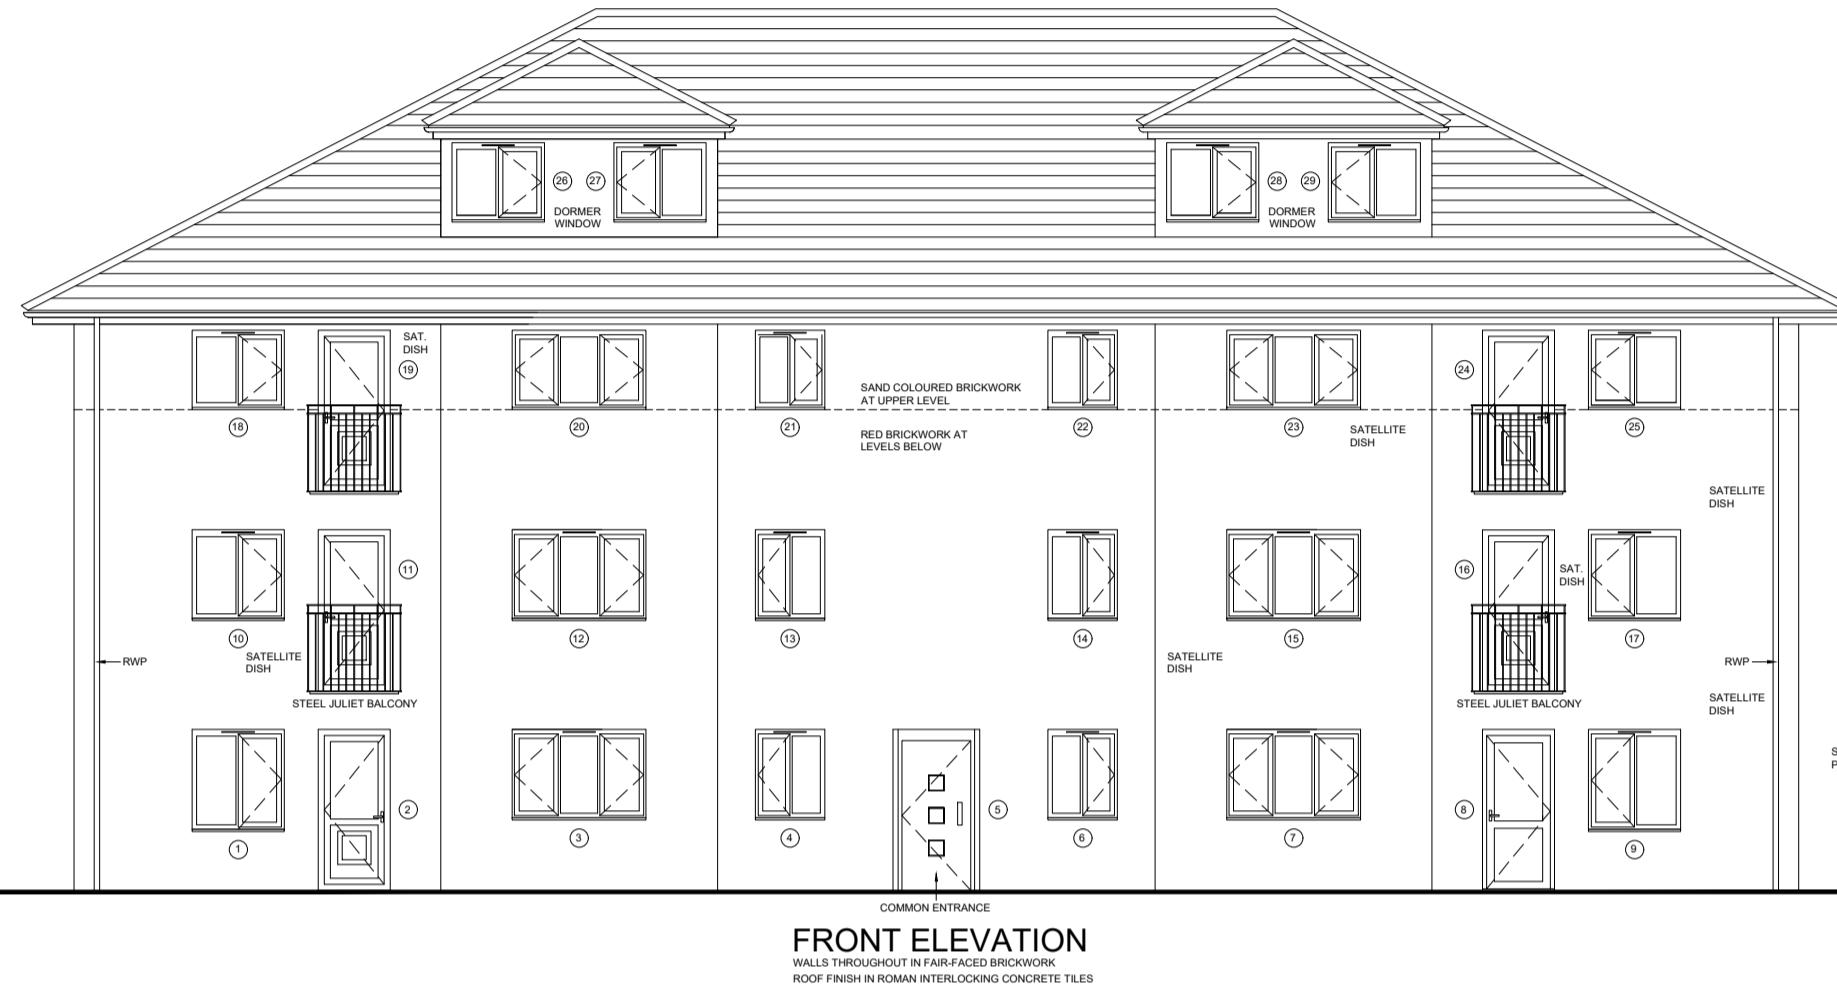

Craven House, 40 Uxbridge Road, Ealing, London, W5 2BS  
Tel: 0208 567 6995 Email: jrp@jrp.co.uk Website: www.jrp.co.uk

**CLIENT**  
**A2 DOMINION**

**PROJECT**  
**2-28 CORNELIA DRIVE  
HAYES  
UB4 9AA**

**TITLE**  
**PROPOSED FRONT, FLANK AND  
REAR ELEVATIONS**

DATE SEPT. 2024	DRAWN NC
SCALE 1:100 @ A1	CHECKED -
DRAWING No. XXXX-04	REVISION -

0 1m. 2m. 3m. 4m. 5m. 6m. 7m. 8m. 9m. 10m.  
Scale 1:100