




Existing Front Elevation

Scale 1:100

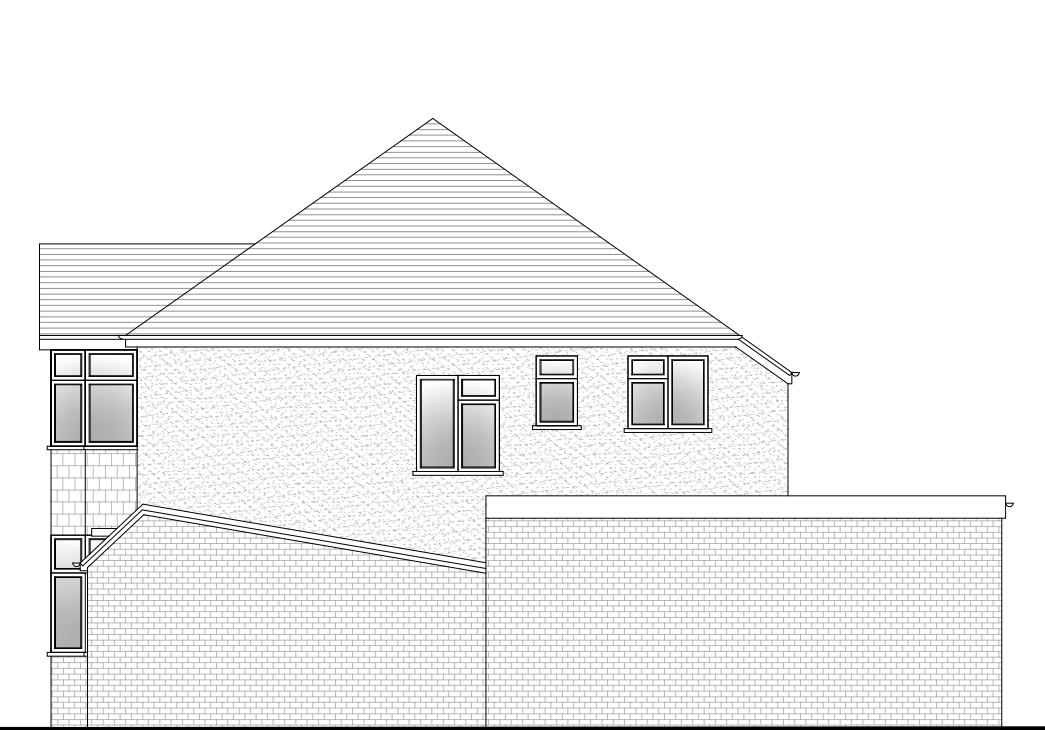


Existing Side Elevation

Scale 1:100




Existing Rear Elevation

Scale 1:100

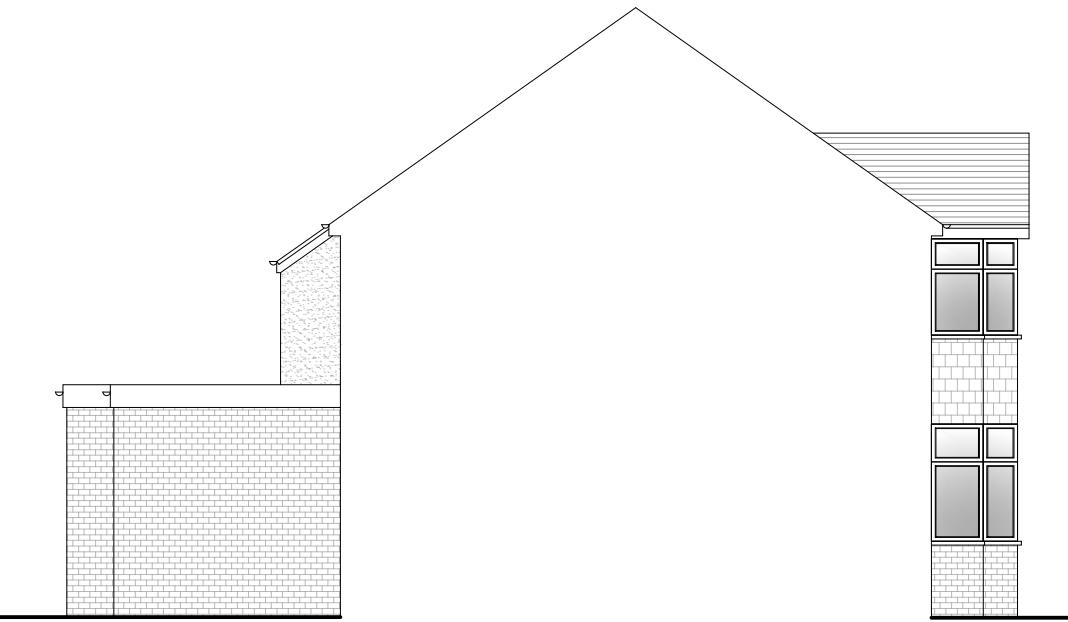

Existing Side Elevation

Scale 1:100

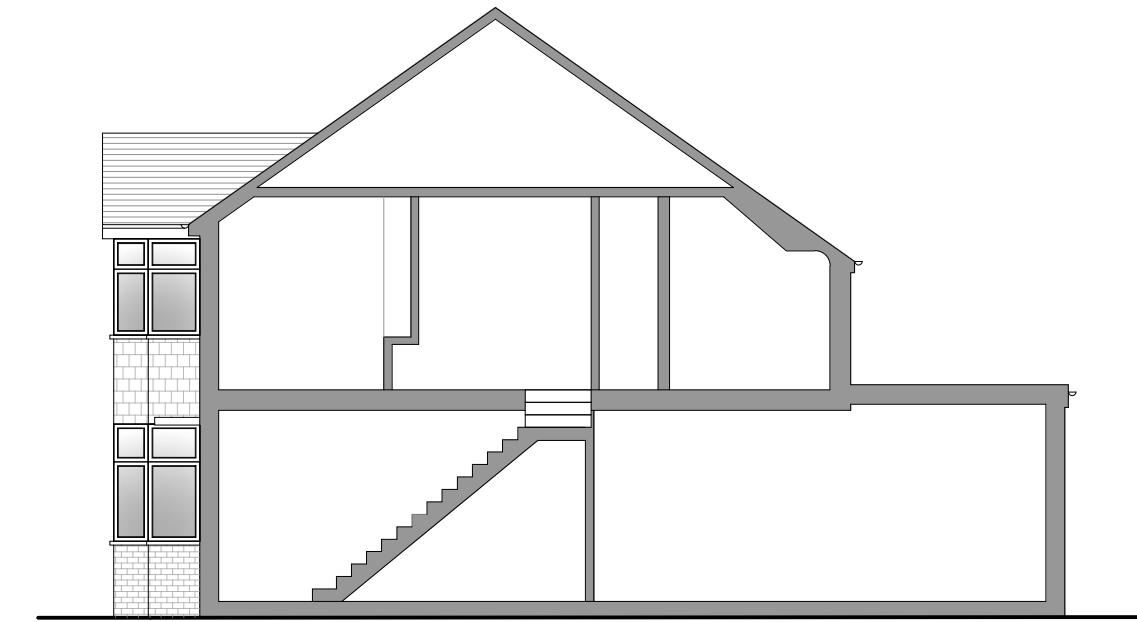


Existing Side Section

Scale 1:100

PARTY WALL ACT 1996
OWNER/S MUST ENSURE ALL
PARTY WALL AGREEMENTS ARE
IN PLACE BEFORE ANY BUILDING
WORKS ARE TO COMMENCE

Please note that construction must only commence once planning, building control and any other approvals have been received. It is the responsibility of the owner/contractor to commence prior to these approvals.

0 1 2 3 4 5 10m

 

Legend

Walls Removed	
New Walls	
Existing Walls to Remain	
Boundary Wall	
Sound Separating Walls	
Proposed Extensions	

IMPORTANT GENERAL NOTE

The specification is to be read in conjunction with the plans/section details, and other associated Structural details as may be provided. All work is to be carried out to the Local Authority Planning and Building Regulations Approval, and the Codes of Practice and British Standards as necessary. All dimensions, levels, sizes, positions and locations of particulars as indicated on drawings are to be verified by the appointed Contractor on site prior to engaging in works. Any discrepancies must be reported to the Architect/Surveyor/Engineer or responsible person's immediately. The Contractor is responsible for ensuring compliance with the CDM Regulations, and appropriate Health & Safety on site precautions. The Client/Building Owner must obtain any necessary PARTY WALL AGREEMENTS, prior to engaging in the works on site.

Revision	Date	Description	Paper Size	Scale
				1:100
				Revision
				1st
				Jun-22
				Drawn By
				Checked By
				NE AP
				Status
				Planning Issue

A3

Construct 360 Ltd, Trading as:
DontMoveExtend.com
info@DontMoveExtend.com
Tel: 0208 206 0011
Site Address: 45 Ferndown
Northwood
HA6 1PH

Existing
Elevations

Drawing Number
FD45-01-1002