




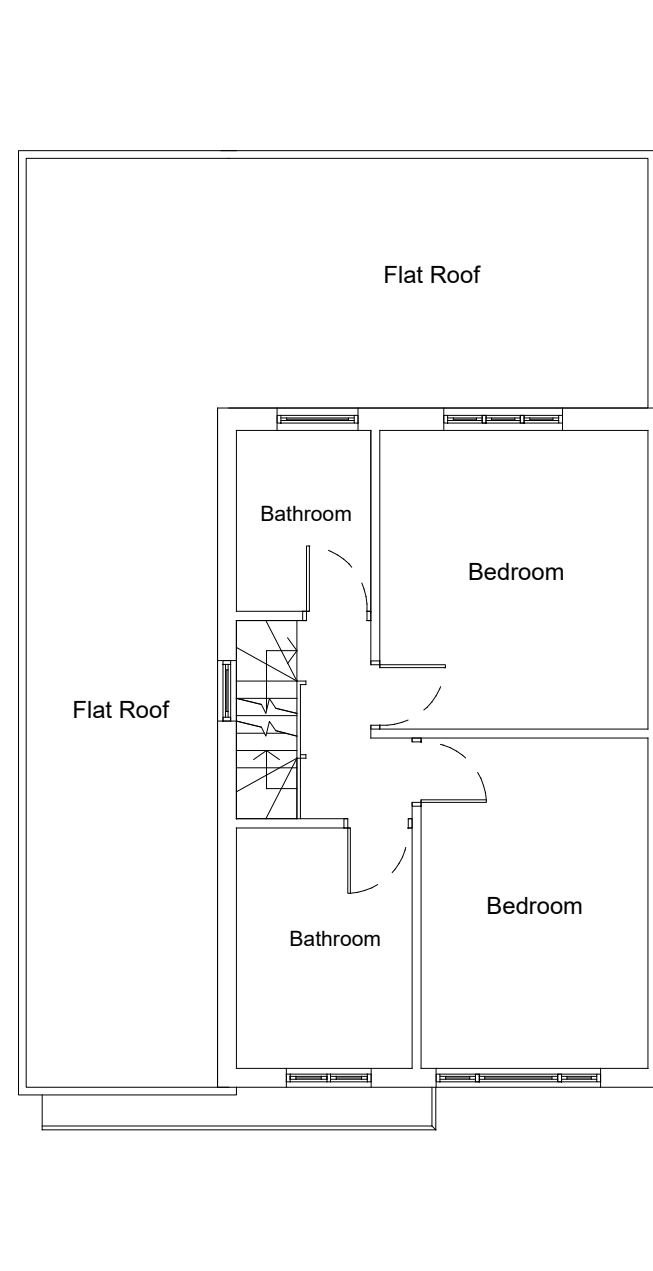


PROPOSED FIRST FLOOR PLAN 1:100

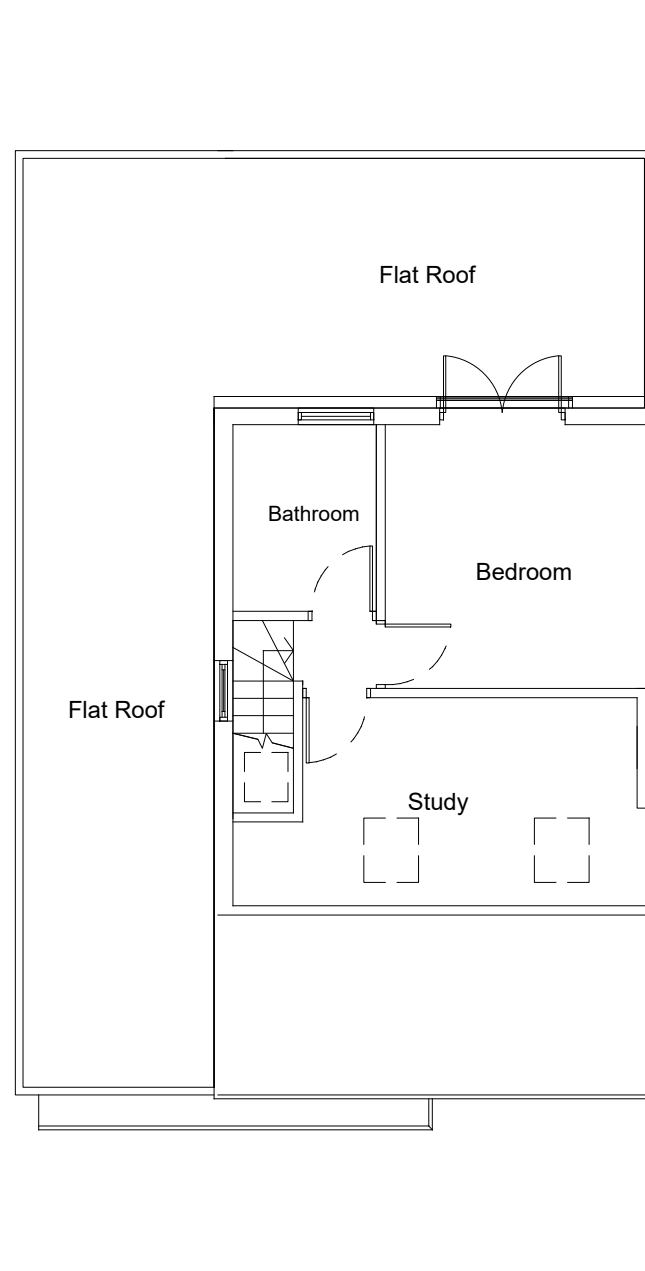

PROPOSED LOFT PLAN 1:100

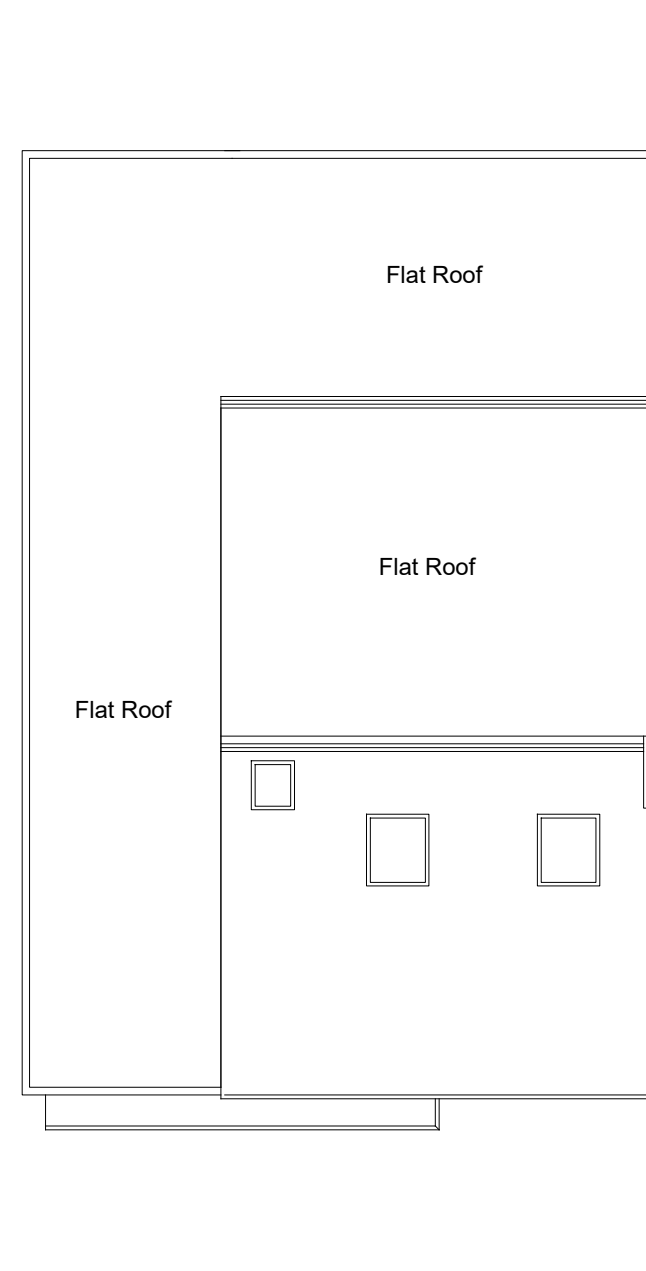

PROPOSED ROOF PLAN 1:100

 

Address 83 Long Drive, Ruislip, HA4 0HN		Scale 1:100	Date Oct. 2023	Homecraft Design Studios Homecraft Design Studios Group Ltd. 3 Pennine Parade, Pennine Drive London, NW2 1NT Mobile: 07801 445580 Email: h768@btinternet.com
Scheme Loft Conversion		Drawn by: HS Checked by: Approved by:	Rev.	
Title Proposed Plans		Drawing No. 202310/35LD/LC/03		