




EXISTING FLOOR PLAN

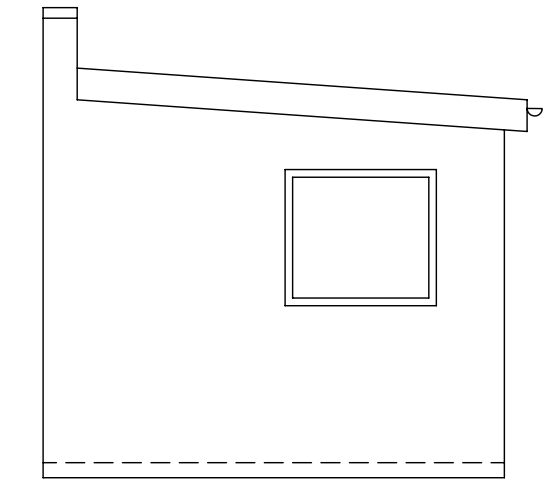


EXISTING
FRONT ELEVATION

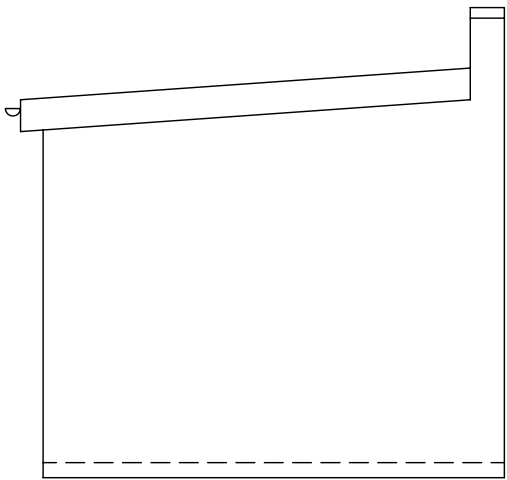

EXISTING
REAR ELEVATION

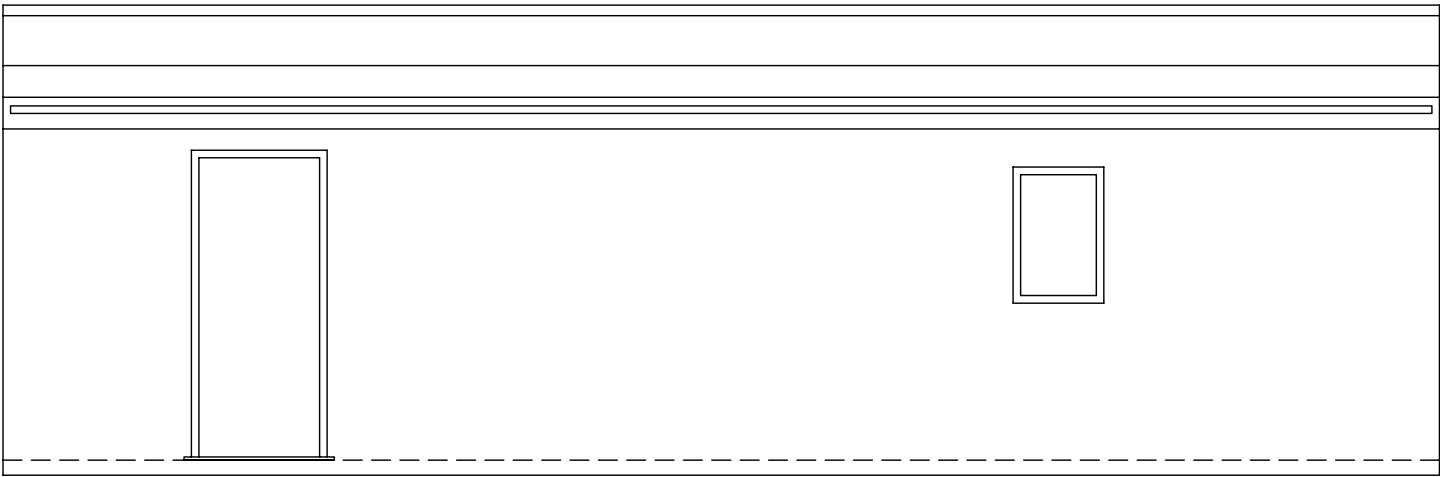

EXISTING SIDE ELEVATION

 

EXISTING SIDE ELEVATION



Scale bar 1:50

Project PROPOSED OUTBUILDING AT 95 WHITTINGTON AVENUE HAYES MIDDLESEX UB4 0AE	Drawing Title EXISTING FLOOR PLAN AND ELEVATIONS	Date AUGUST 2024
	Scale 1:50@A3	Drawing No. 95/WA/01