


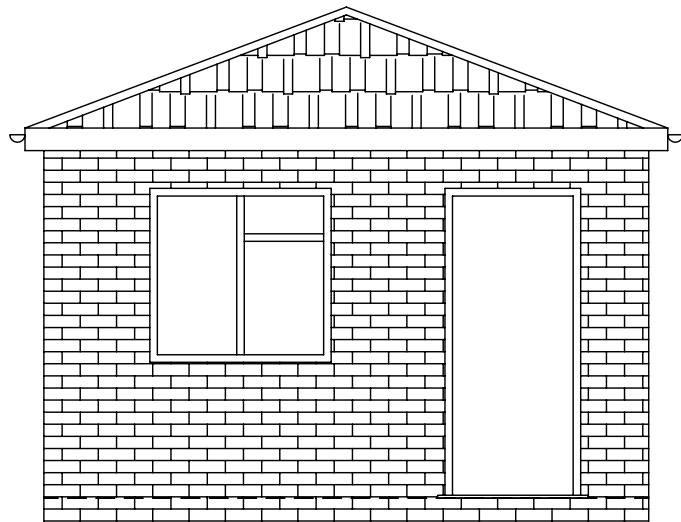


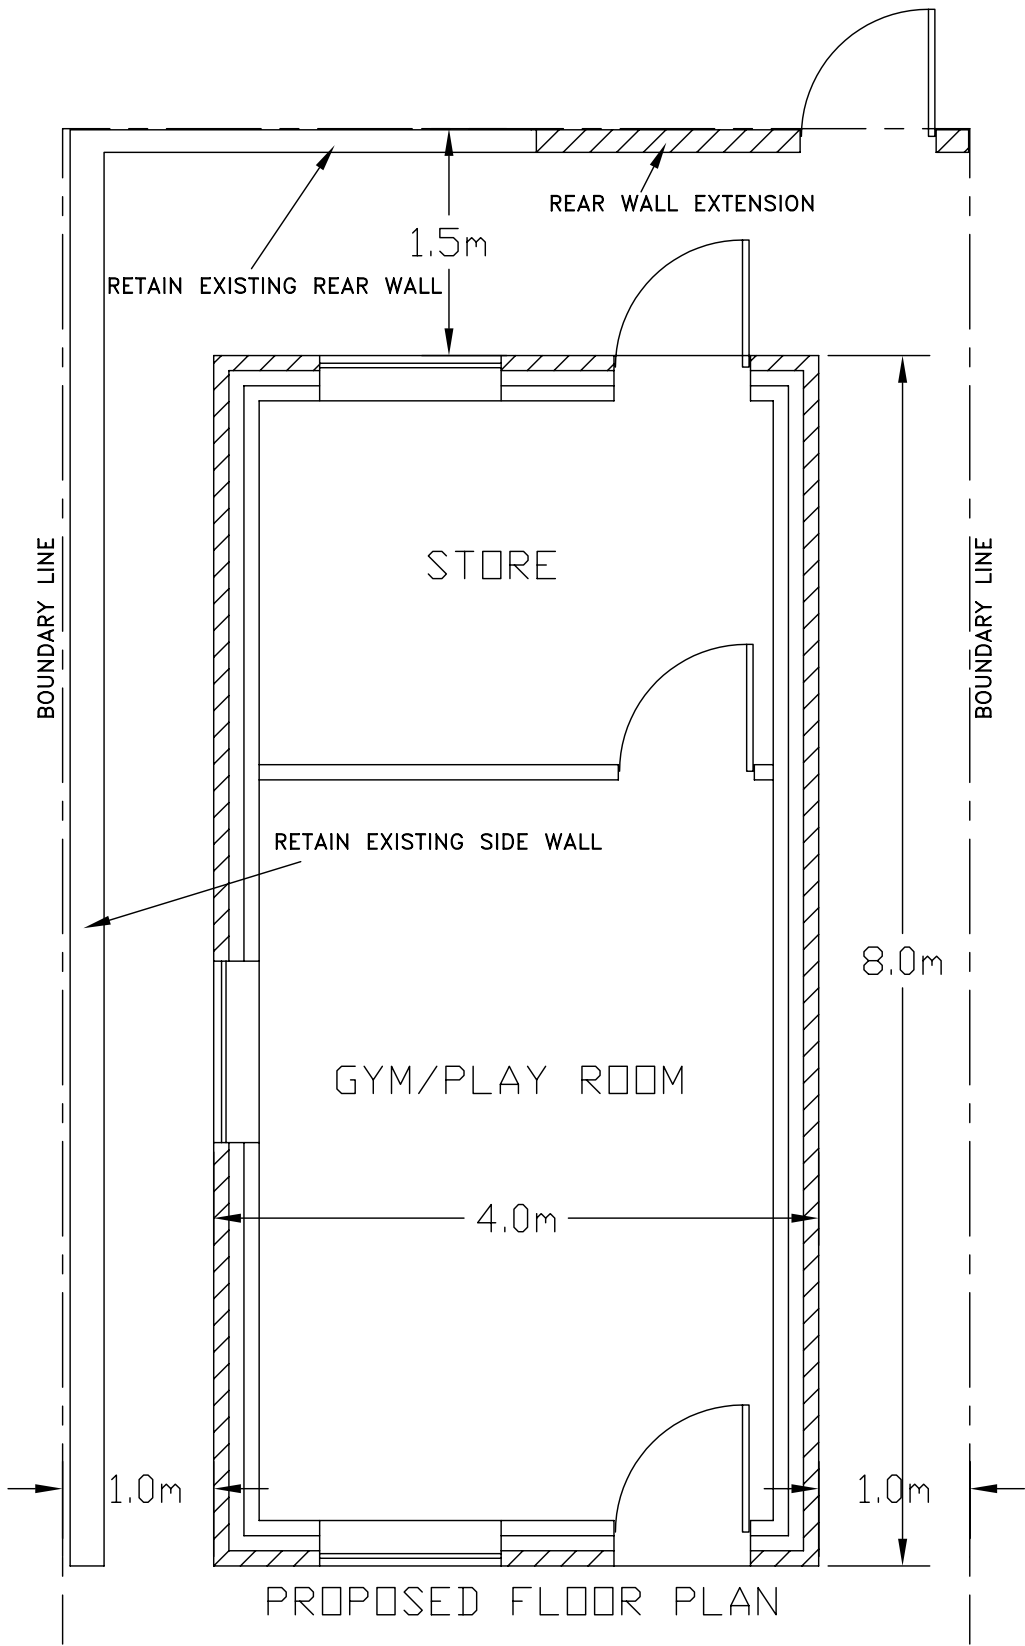


PROPOSED  
FRONT ELEVATION

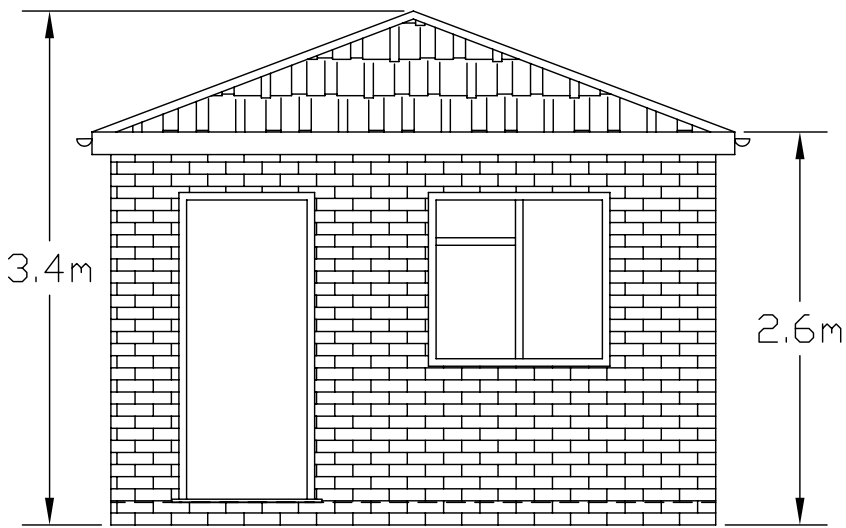

PROPOSED  
REAR ELEVATION

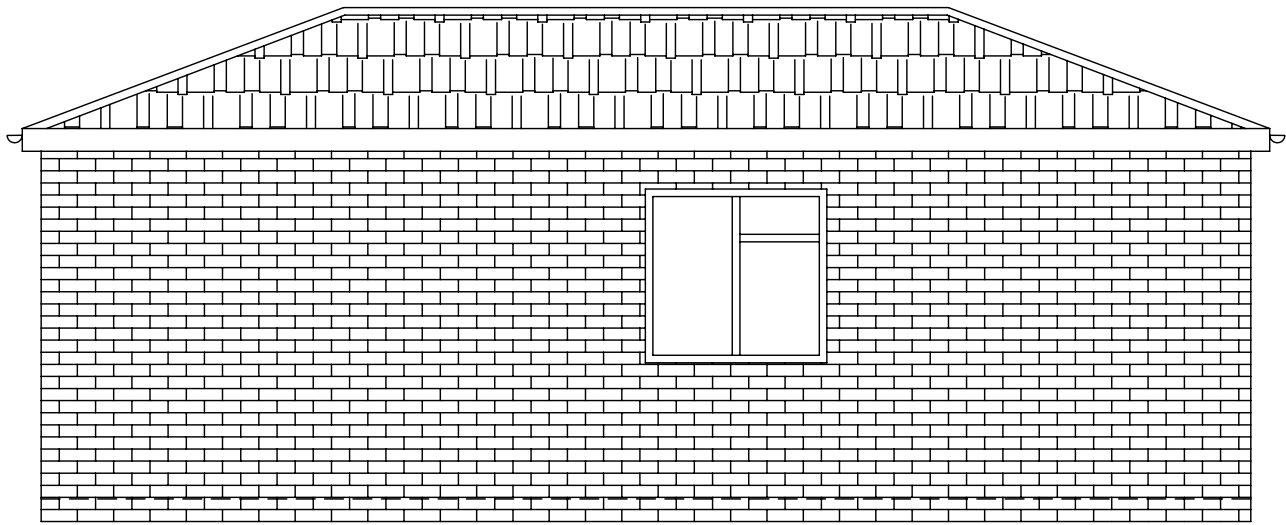

PROPOSED SIDE ELEVATION

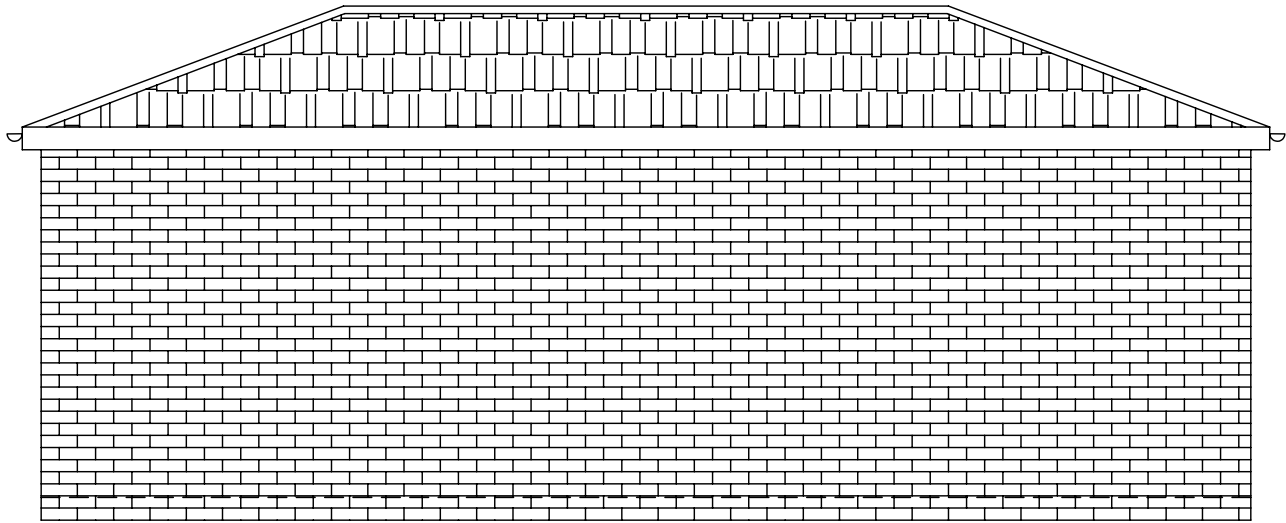

PROPOSED SIDE ELEVATION

- NOTES;
- DIMENSIONS ARE TO CHECKED AND CONFIRMED BEFORE CONSTRUCTION PHASE.
  - ALL NEW EXTERNAL MATERIALS TO MATCH, AS CLOSE AS POSSIBLE, TO EXISTING EXTERNAL MATERIALS.
  - THE CLIENT IS RESPONSIBLE FOR PARTY WALL AGREEMENT OR ISSUES RELATING TO PARTY WALL
  - ALL STRUCTURAL ELEMENTS ARE TO BE DESIGNED AND SPECIFIED BY STRUCTURAL ENGINEER



Scale bar 1:50

|                                                                                              |                                                        |                         |
|----------------------------------------------------------------------------------------------|--------------------------------------------------------|-------------------------|
| Project<br>PROPOSED OUTBUILDING AT<br>95 WHITTINGTON AVENUE<br>HAYES<br>MIDDLESEX<br>UB4 0AE | Drawing Title<br>PROPOSED FLOOR PLAN<br>AND ELEVATIONS | Date<br>AUGUST 2024     |
|                                                                                              | Scale<br>1:50@A3                                       | Drawing No.<br>95/WA/02 |