




Note:
The materials used in any exterior work shall be of a similar appearance to those used in the construction of the exterior of the existing dwellinghouse

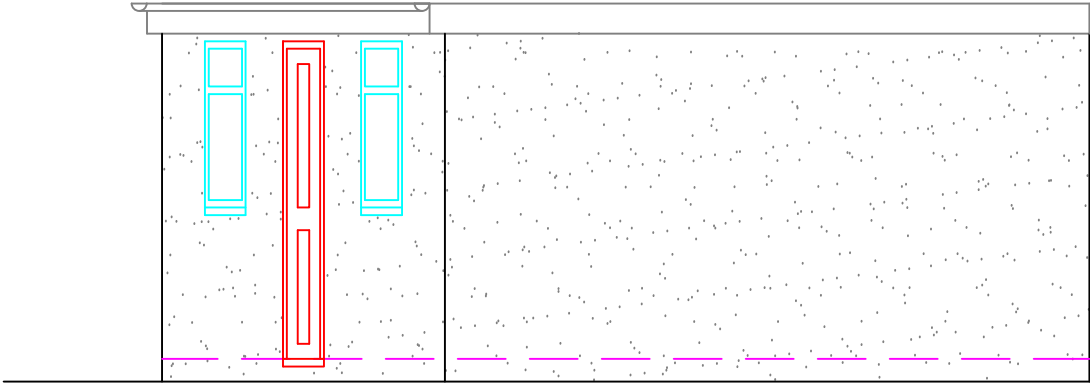


Proposed Rear Elevation 'B'
Scale: 1:50

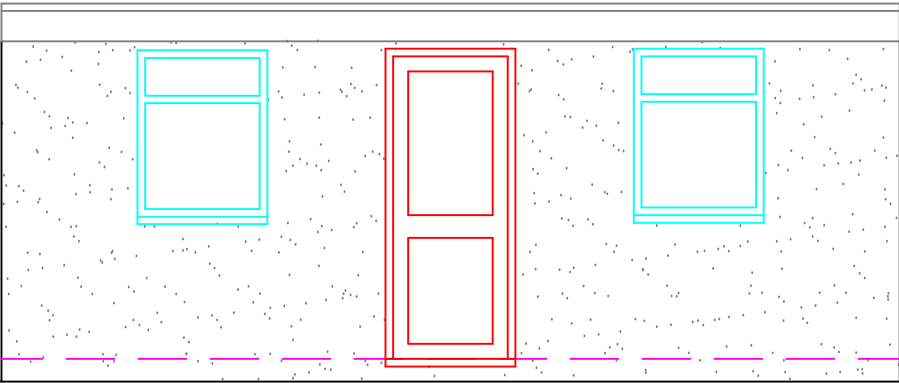



Proposed Side Elevation 'D'
Scale: 1:50

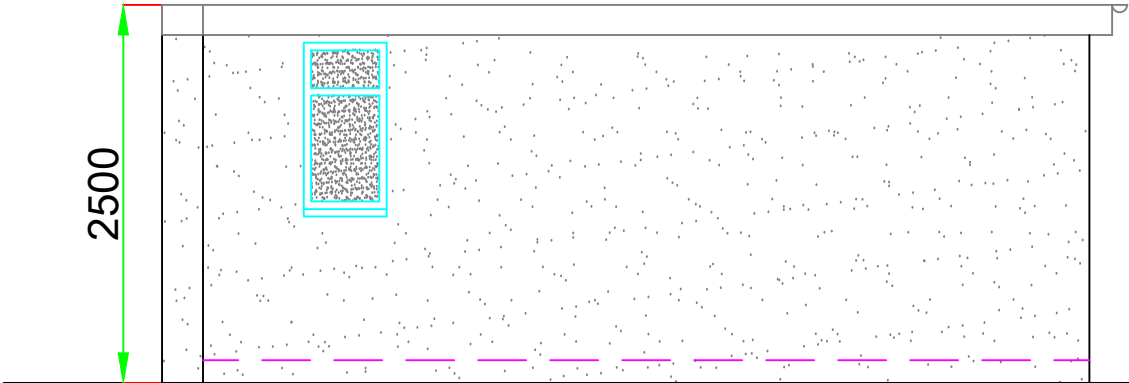

Proposed Front Elevation 'A'
Scale: 1:50

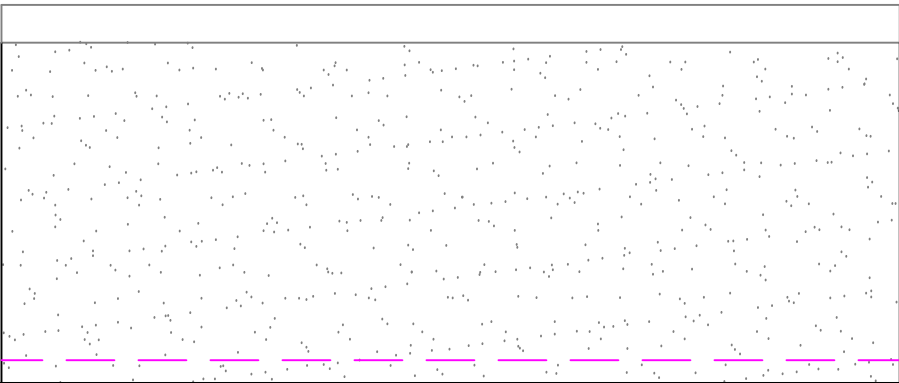

Proposed Side Elevation 'C'
Scale: 1:50

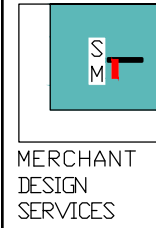 

Dimensions to be verified on site
DO NOT SCALE FROM THIS DRAWING.
Any areas indicated on this drawing are for guidance only.
No responsibility is taken for their accuracy.

This drawing is the property of **Sadiq Merchant**
Copyright is reserved by them and the drawing is issued on the condition that it is not copied, reproduced, retained or disclosed to any unauthorised person, either wholly or in part without the consent in writing of **Sadiq Merchant**

Site Address:
13 Waverley Close
Hayes
UB3 4AJ

Client Detail:
13 Waverley Close
Hayes
UB3 4AJ

Title:
Proposed Outbuilding
Proposed Elevations

Scale: 1:50 Paper Size: A3

Drawn By: NM
Checked By: SM
Date: 07/2025
Drawing No. PL1/SM/13 - 02

Revisions:		
Rev	Revision	Date