

Metres

5 0 1 2 3 4 5 10

SCALE 1 : 100


**REV/NOTES:**

Where building to the boundaries the adjacent owner is to be informed under the terms of the Party Wall Act 1996 and its provisions followed. Where building over boundaries the adjacent owner is to be served notice under section 65 of the Town & Country Planning Act 1990.


©This drawing and the works depicted are the copyright of ASB Property Consultants LTD and may not be reproduced or amended except by written permission of ASB Property Consultants LTD




PRE EXISTING FRONT ELEVATION  
Scale 1:100

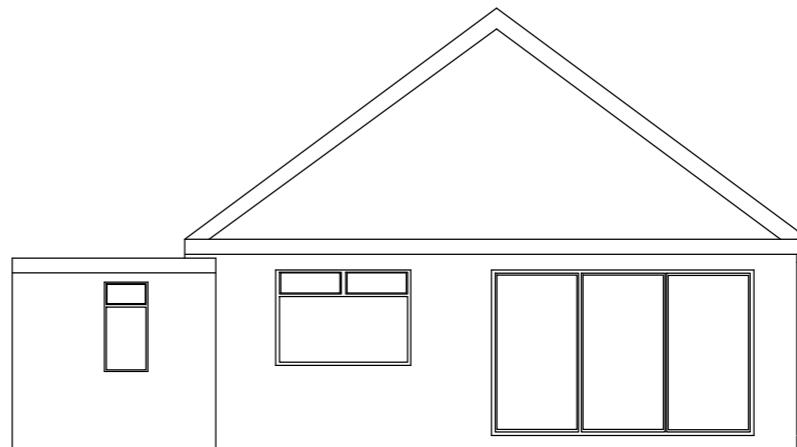

PRE EXISTING REAR ELEVATION  
Scale 1:100

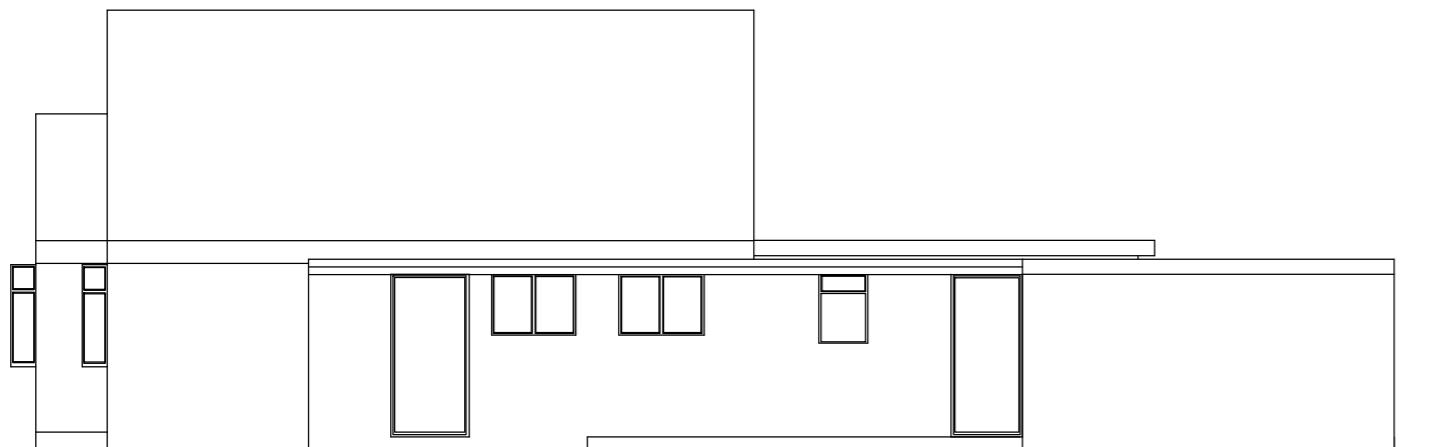

PRE EXISTING SIDE 1 ELEVATION  
Scale 1:100

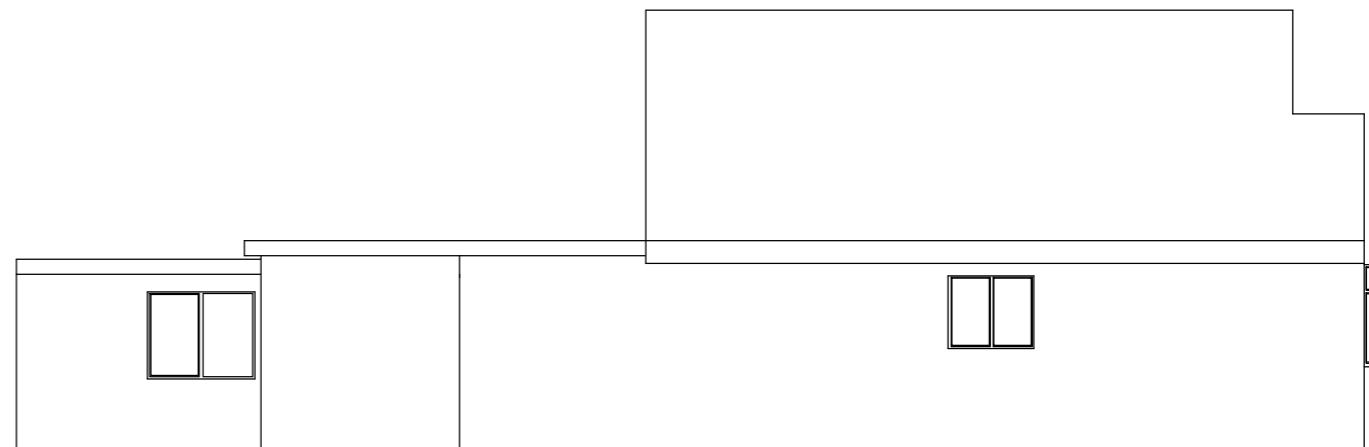

PRE EXISTING SIDE 2 ELEVATION  
Scale 1:100

Application:	
<b>COL - Loft conversion with side dormers</b>	
Client:	Mr Kulbir Singh Purewal
Site:	8 Halford Road, Hillingdon, UB10 8PY
Scale:	Refer to Drawing @ A3
Date:	06 <sup>th</sup> April 2022
Drawn By:	Gurps Benning
Dwg No:	ASB878 - 02COL

<b>ASB PROPERTY CONSULTANTS LTD</b>	
<i>Planning consultants and Surveyors</i>	
Spaces 100 Avebury Boulevard Milton Keynes MK9 1FH	Tel : 07854 351 934 - 0808 139 1383 Email : asb@gtdesignzlt.com