

Copyright in the design and this drawing is the property of RESI. Reproduction in whole or in part is forbidden without written sanction of RESI. This drawing must be read in conjunction with all other relevant documentation and drawings.

RESI accepts no liability for any expense, loss or damage of whatsoever nature and however arising from any variation which has not been referred to them and their approval obtained.

Print out to actual scale. For planning purposes only. All dimensions to be cross checked on site prior to construction and ordering of products. Any discrepancies to be reported to RESI immediately.

NOTES



Revision

Rev	Notes	Date
A	Planning Issue	28/07/2022

KEY

■ Neighbouring context - - - Boundary line

Job Title
Proposed ground wraparound, internal alteration, floor plan redesign and all associated works at 17 Windermere Avenue, Ruislip, HA4 9RG

Drawing Status
Planning Drawings



Drawing Title
Block Plans

Client
Vaibhav Bisen

Scale
1 : 200 @ A3 Drawn
AR

Date
July 2022 Checked
UK

Drawing No. B124389-01-3000

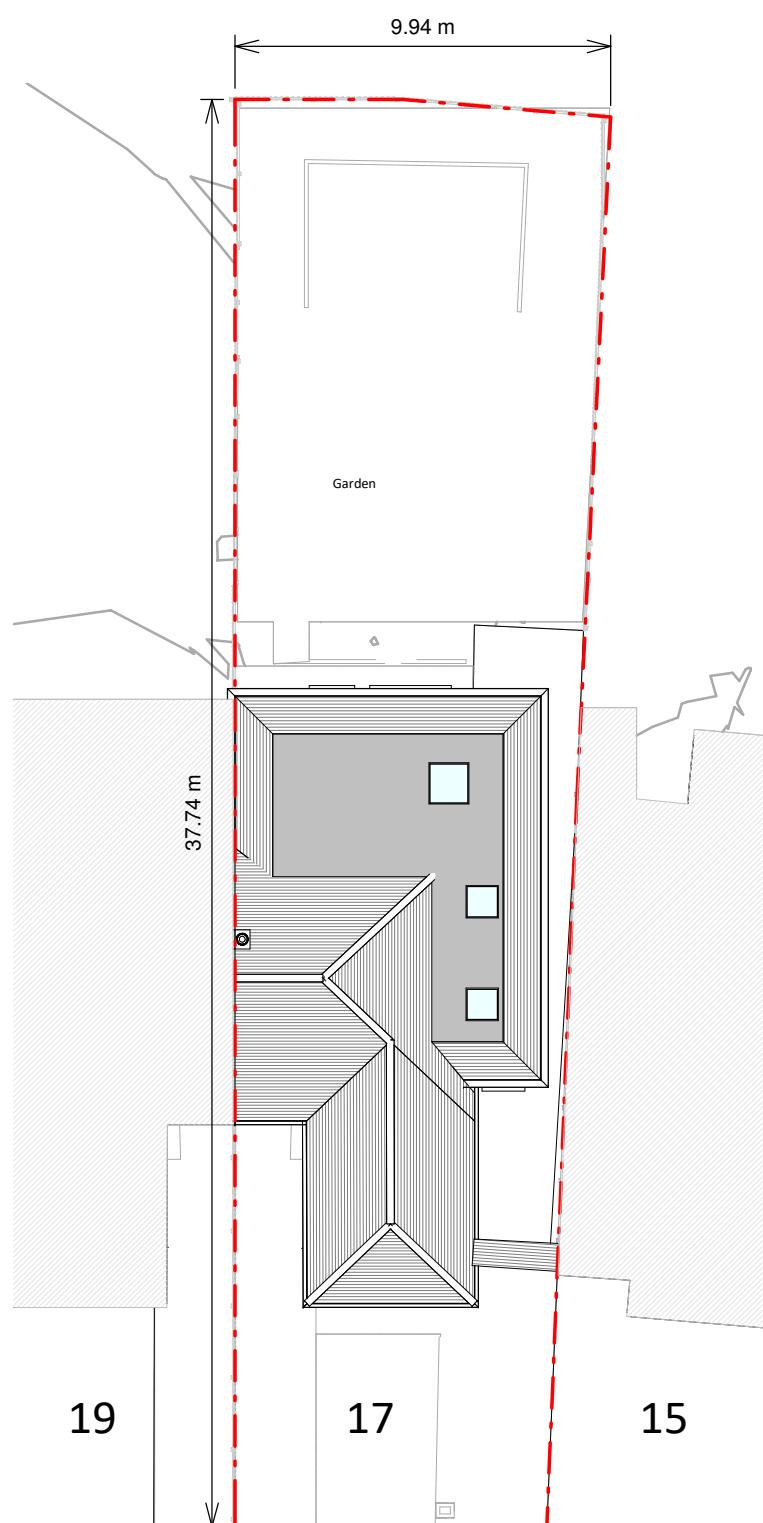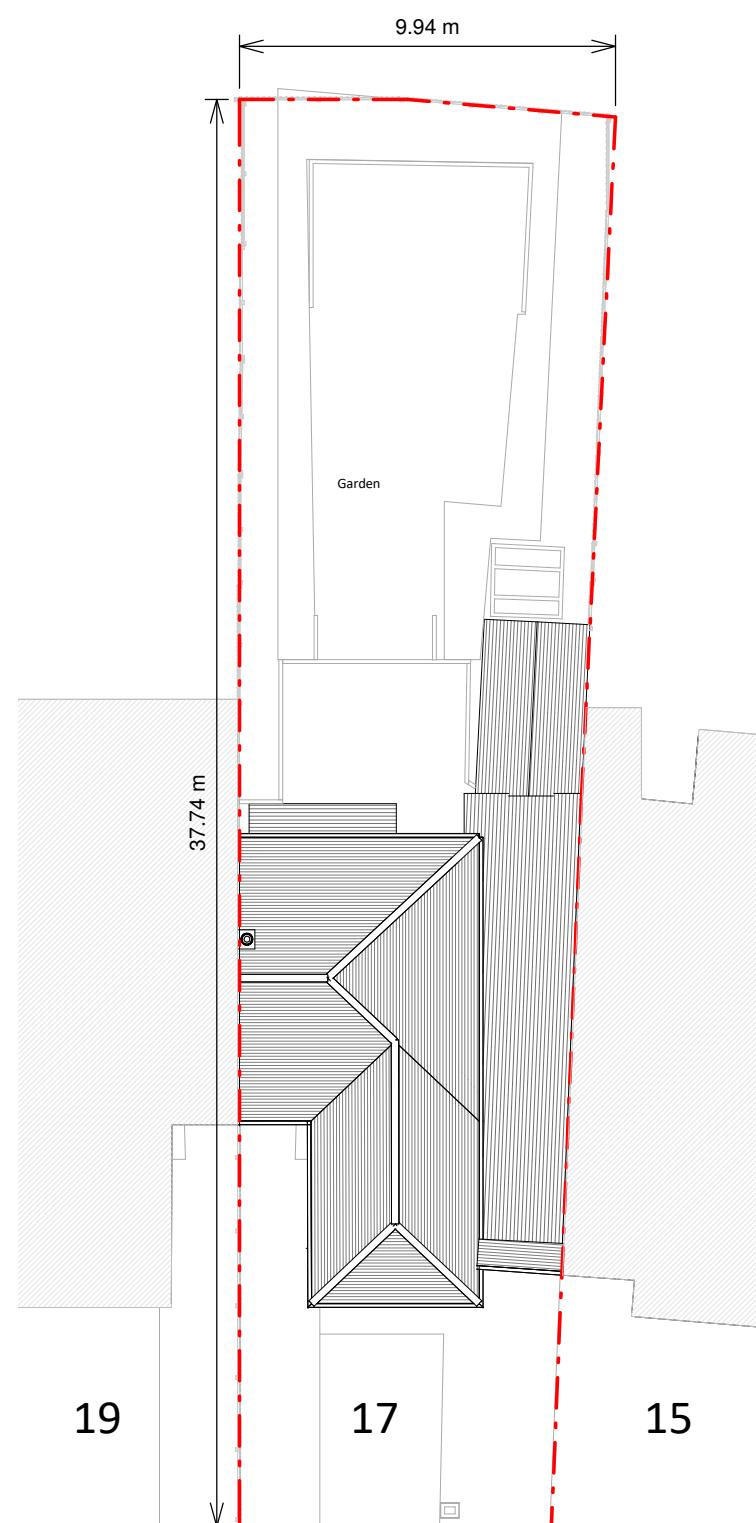

2 0 2 4 6 8 10
SCALE 1:200 m