




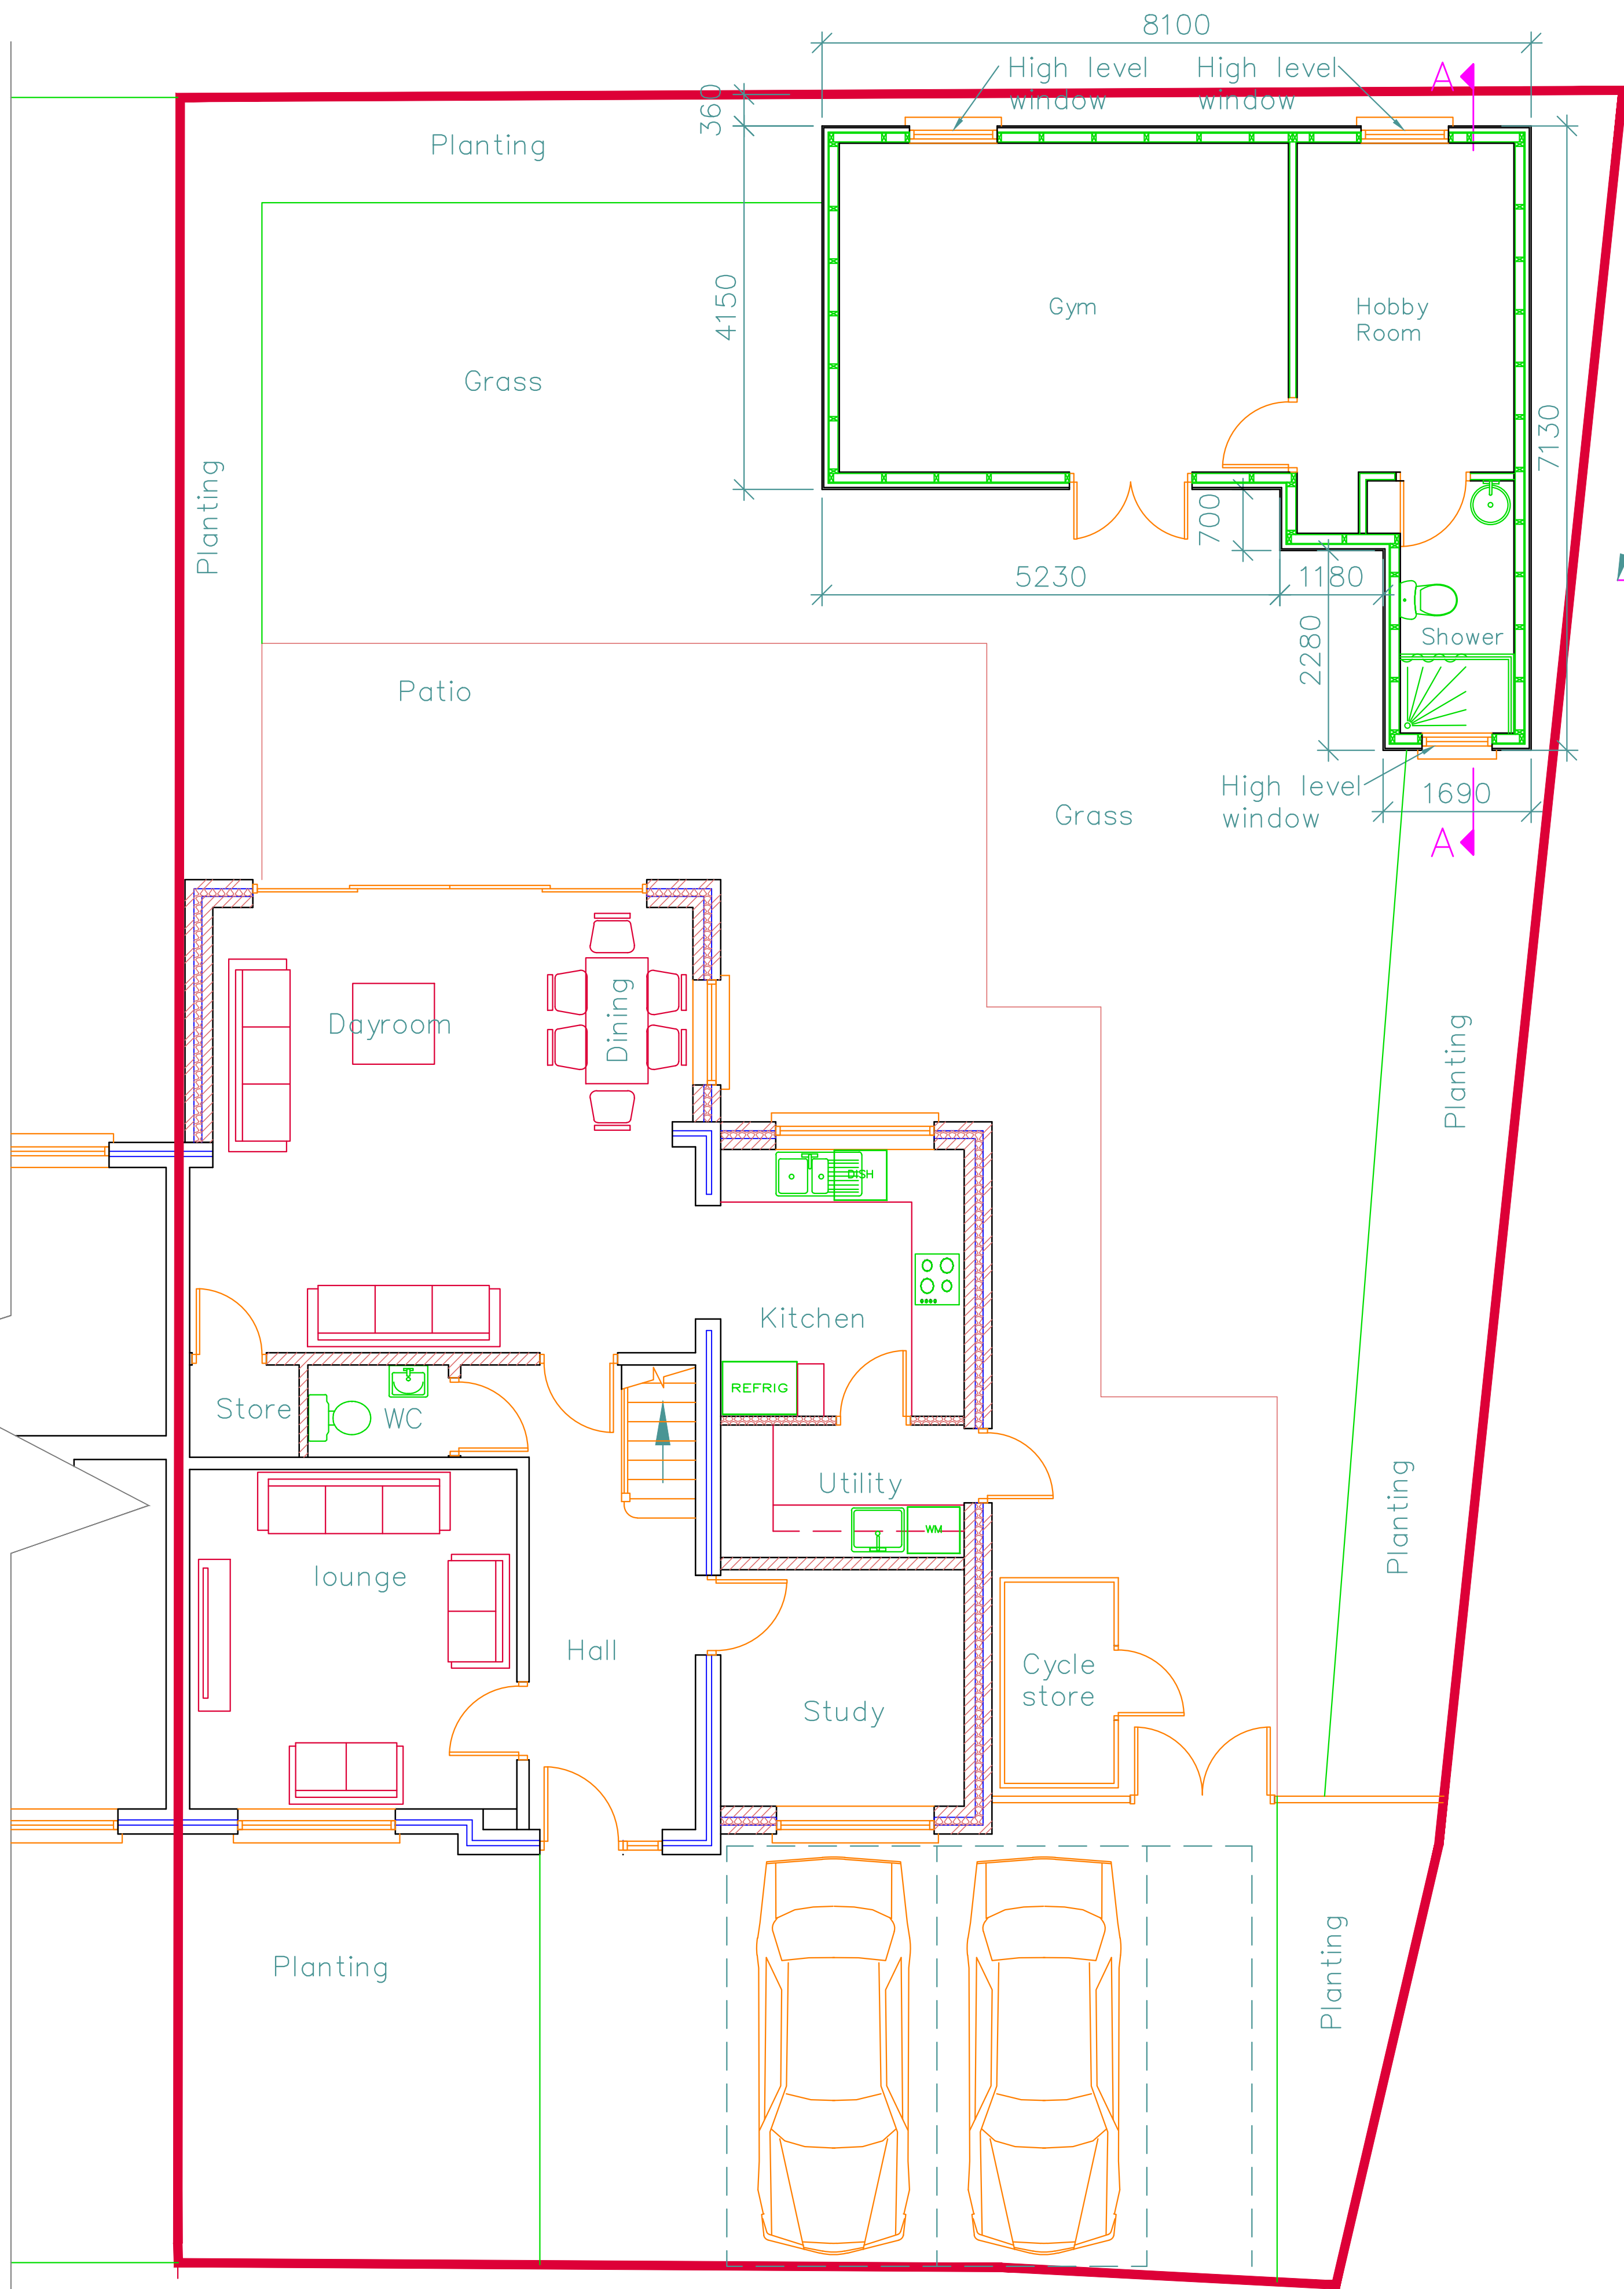


GARDEN ROOM LAYOUT

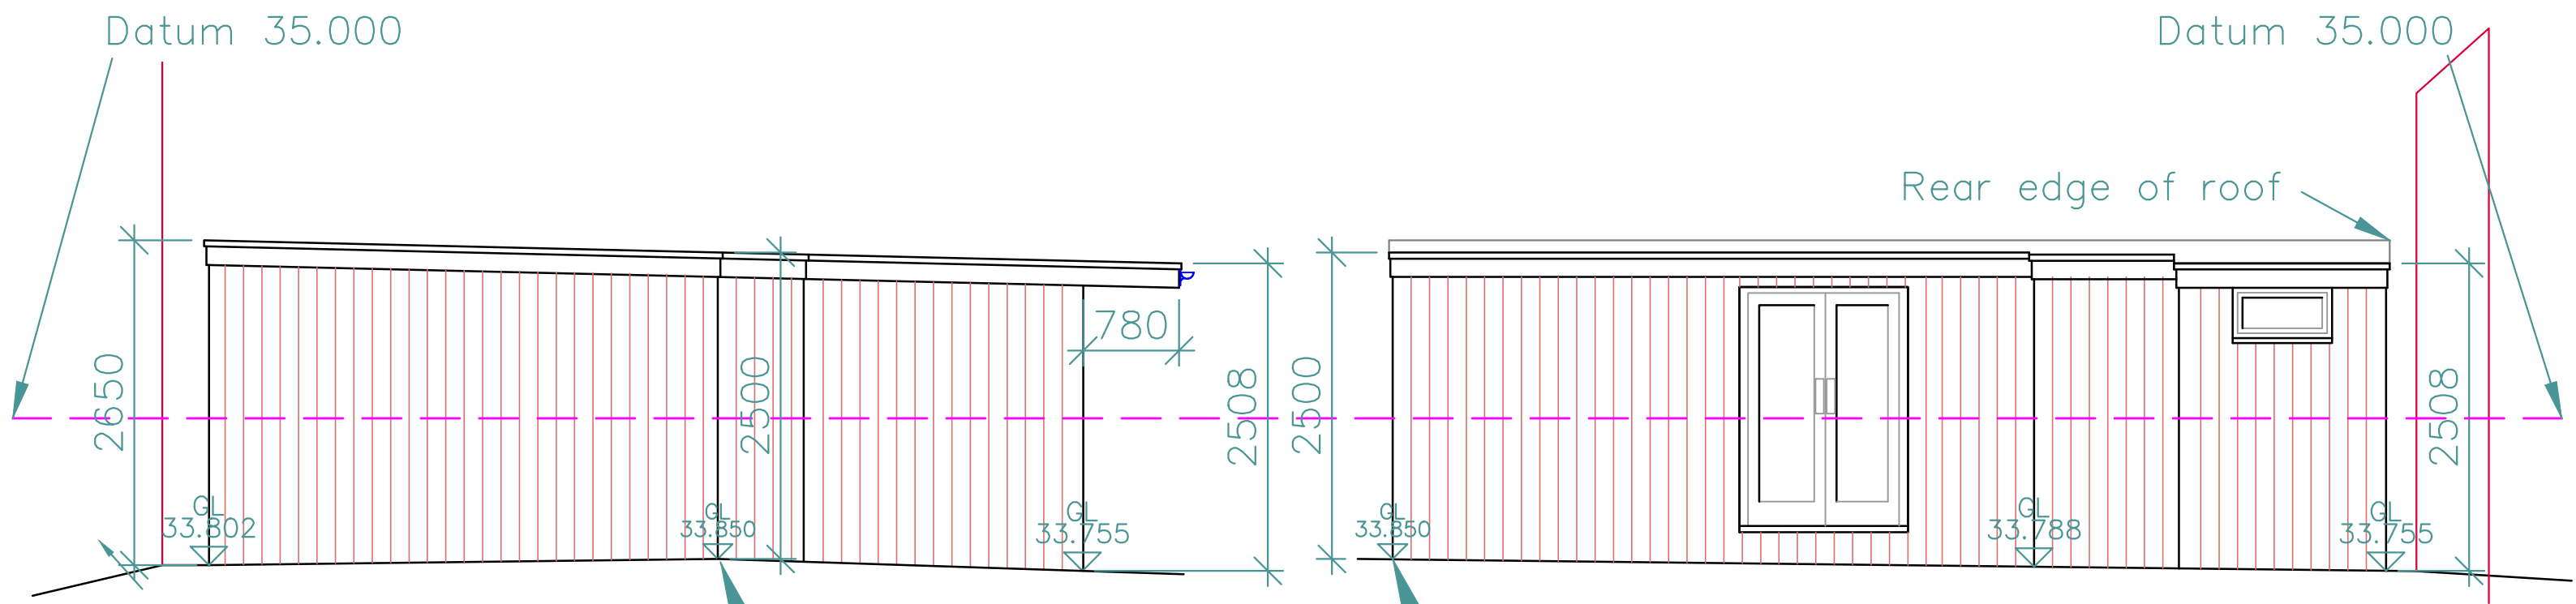

SIDE ELEVATION FRONT ELEVATION

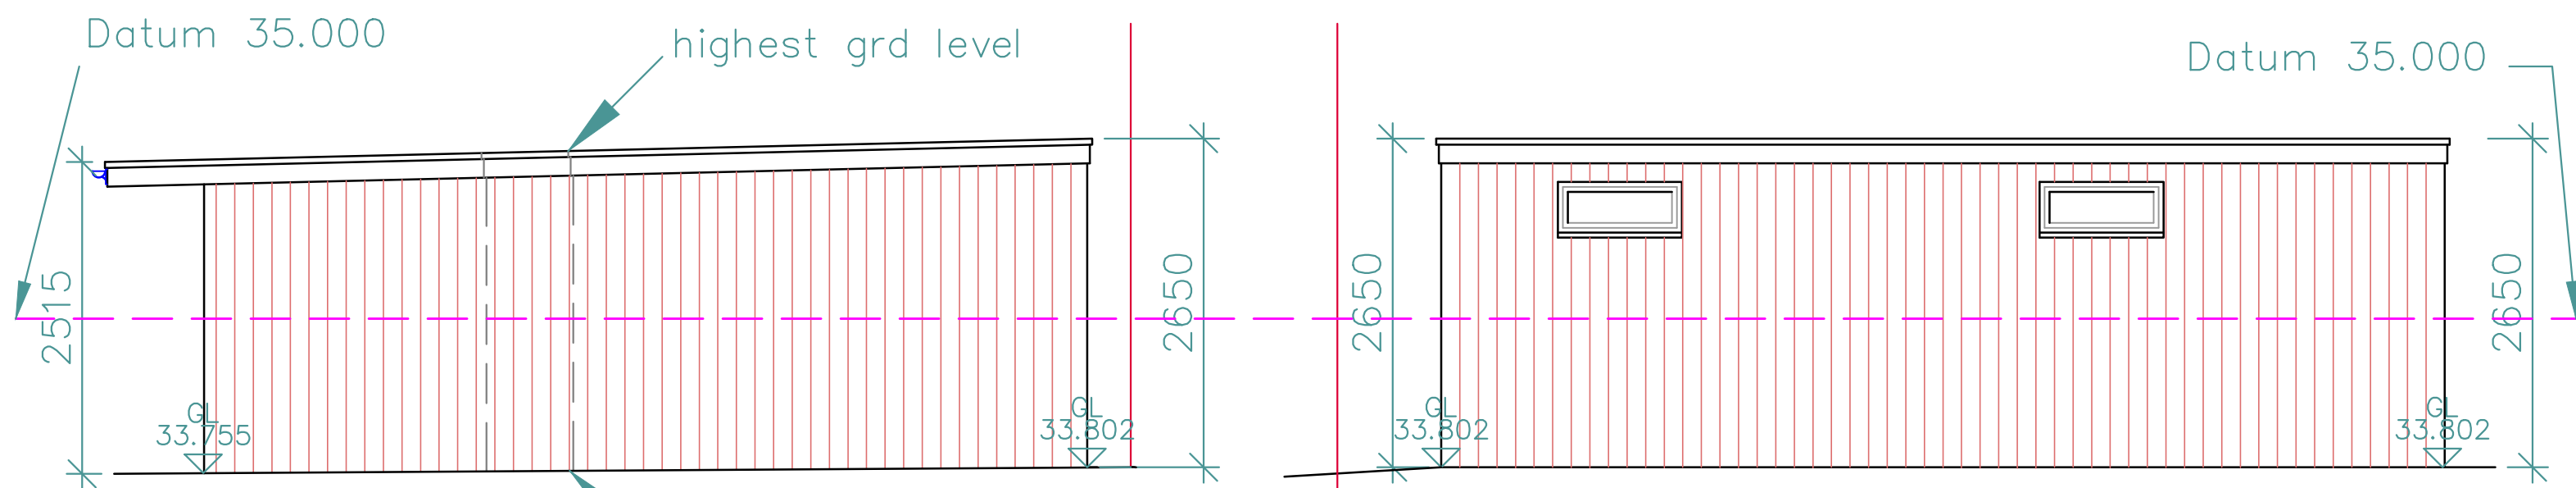


SIDE ELEVATION REAR ELEVATION

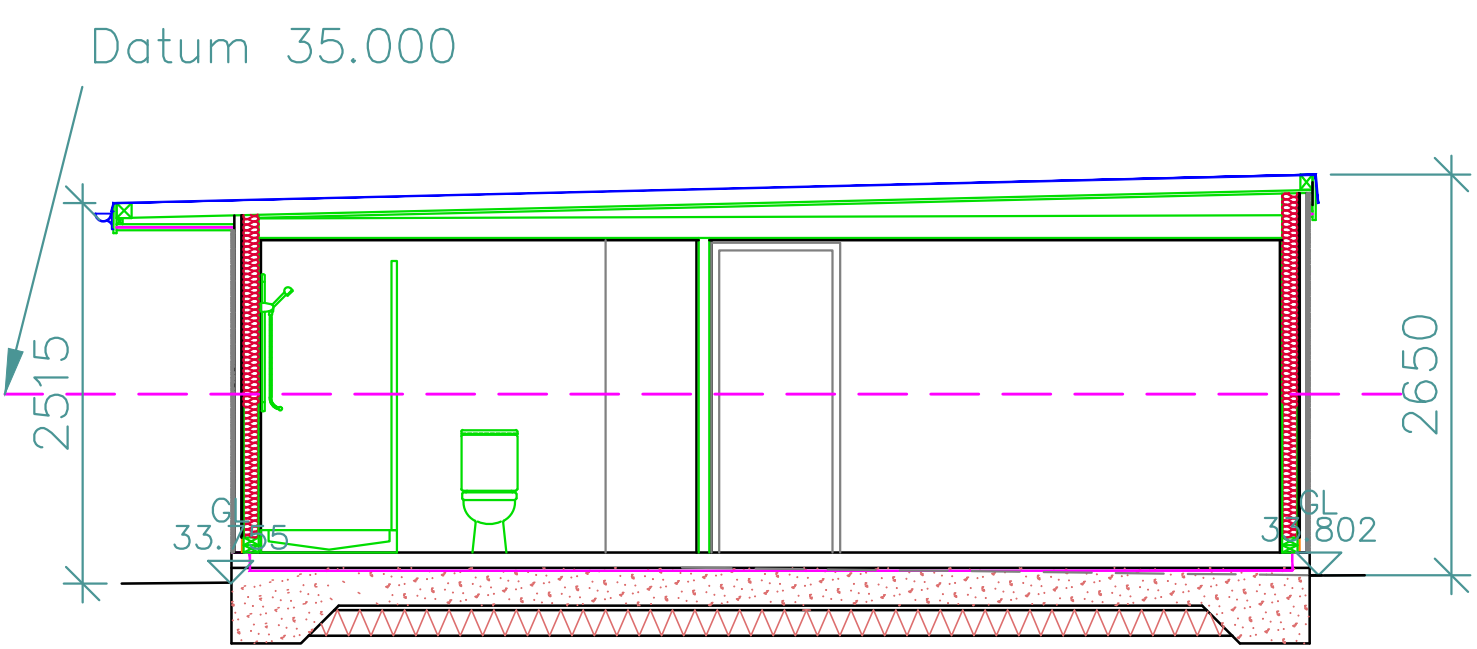

SECTION A-A

- 1. Do not scale from this drawing.
 - 2. All dimensions to be checked on site before ordering materials or commencing work.
 - 3. In case of discrepancies in drawings, calculations or details refer to TOWER ASSOCIATES LTD for clarification: Unilateral decisions by contractors will not be accepted.
 - 4. For any information not covered by this drawings refer to TOWER ASSOCIATES LTD for clarification: Unilateral decisions by contractors will not be accepted.
 - 5. The contractor must ensure that work is being carried out to the latest revisions of all the working drawings.
 - 6. It is the contractors responsibility to inform the Local Authority before work commence on site, and at all prescribed stages of work. All to the District Surveyors satisfaction.
 - 7. If work commences on site before full plans approval has been given, TOWER ASSOCIATES LTD accept no responsibility for additional work or materials that the District Surveyor may require.
 - 8. This drawing and all copies produced there from remain the copyright and property of TOWER ASSOCIATES LTD. It may be reproduced by TOWER ASSOCIATES LTD. All copies must be returned to TOWER ASSOCIATES LTD if demanded.
- By using this drawing the user and his or her employer signify their agreement of the above terms and conditions.

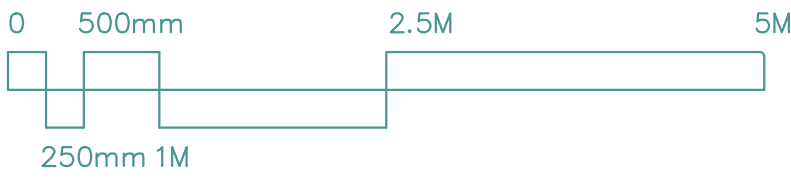

REV.	DATE	DESCRIPTION
JOB		
105 Great Central Ave, Ruislip, HA4 6TU		
TITLE		
GARDEN ROOM LAYOUT		
DRG. No. 3245-08		REV. -
SCALE 1:50		© Copyright 2022 DRN. BY JV
CHECKED PDN		DATE APR 22
DATE APR 22		
TOWERS ASSOCIATES LTD		
Harefield Oil Terminal, Harvil Rd, Harefield, MIDD. UB9 6JL.		
TEL. 01895 812822		