

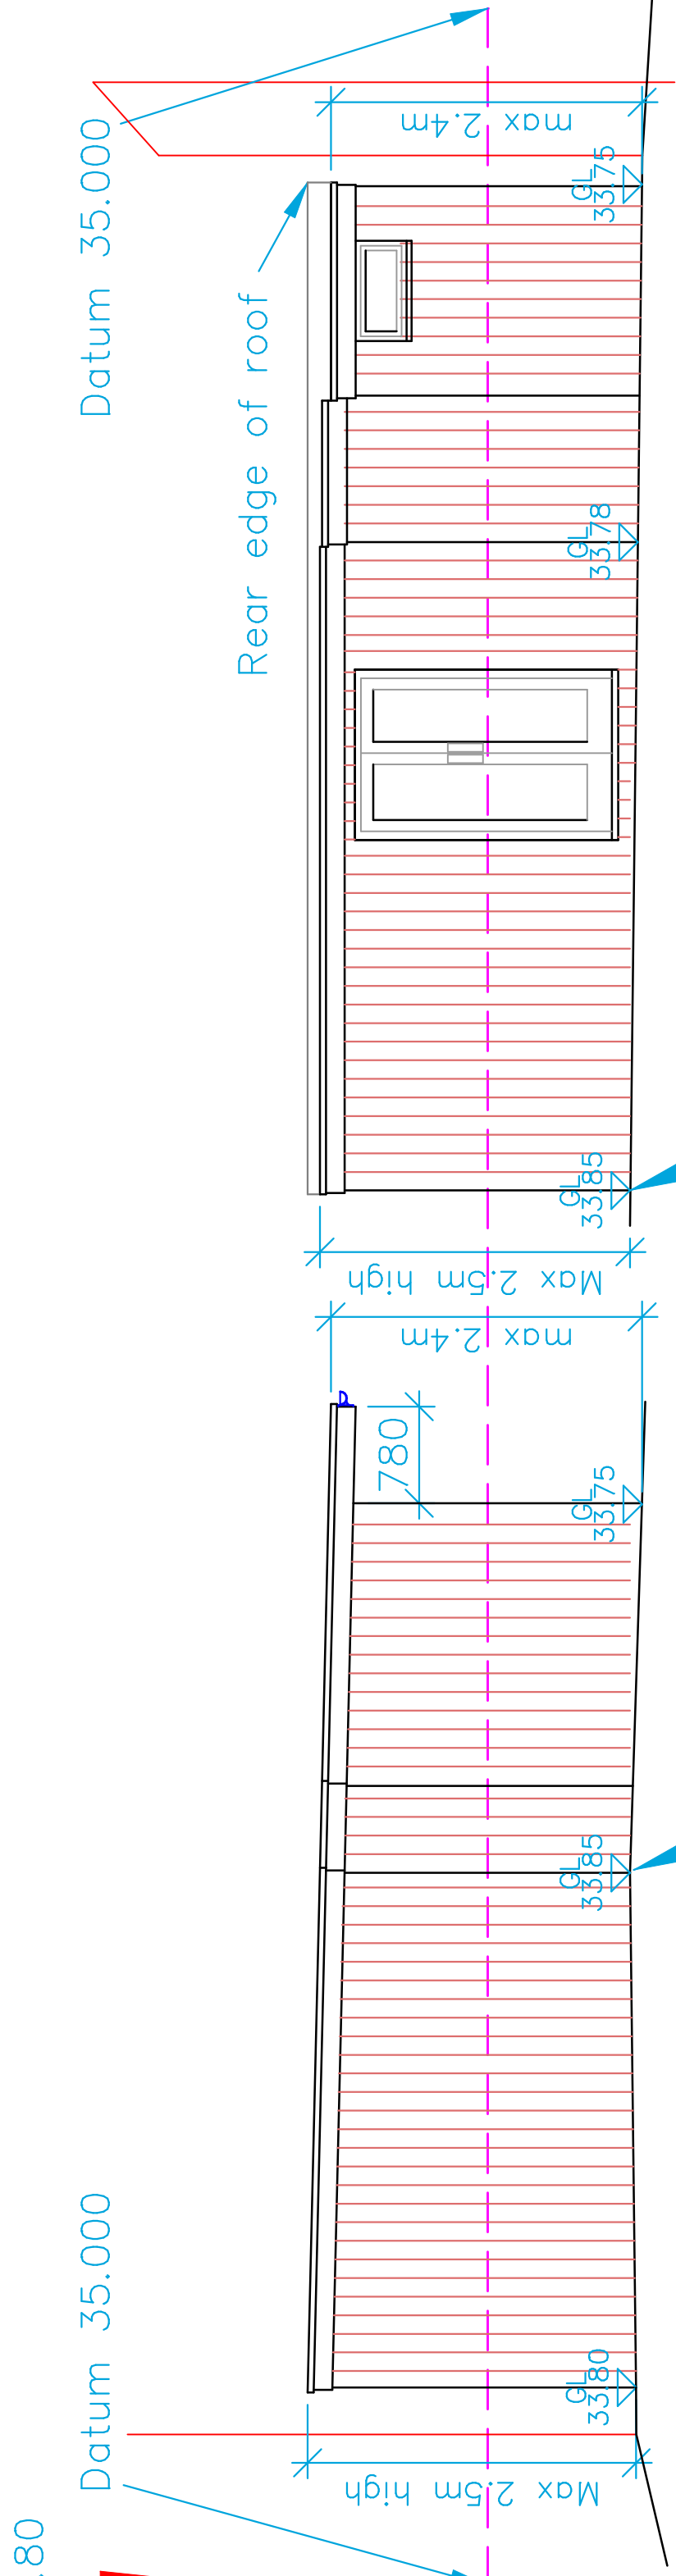


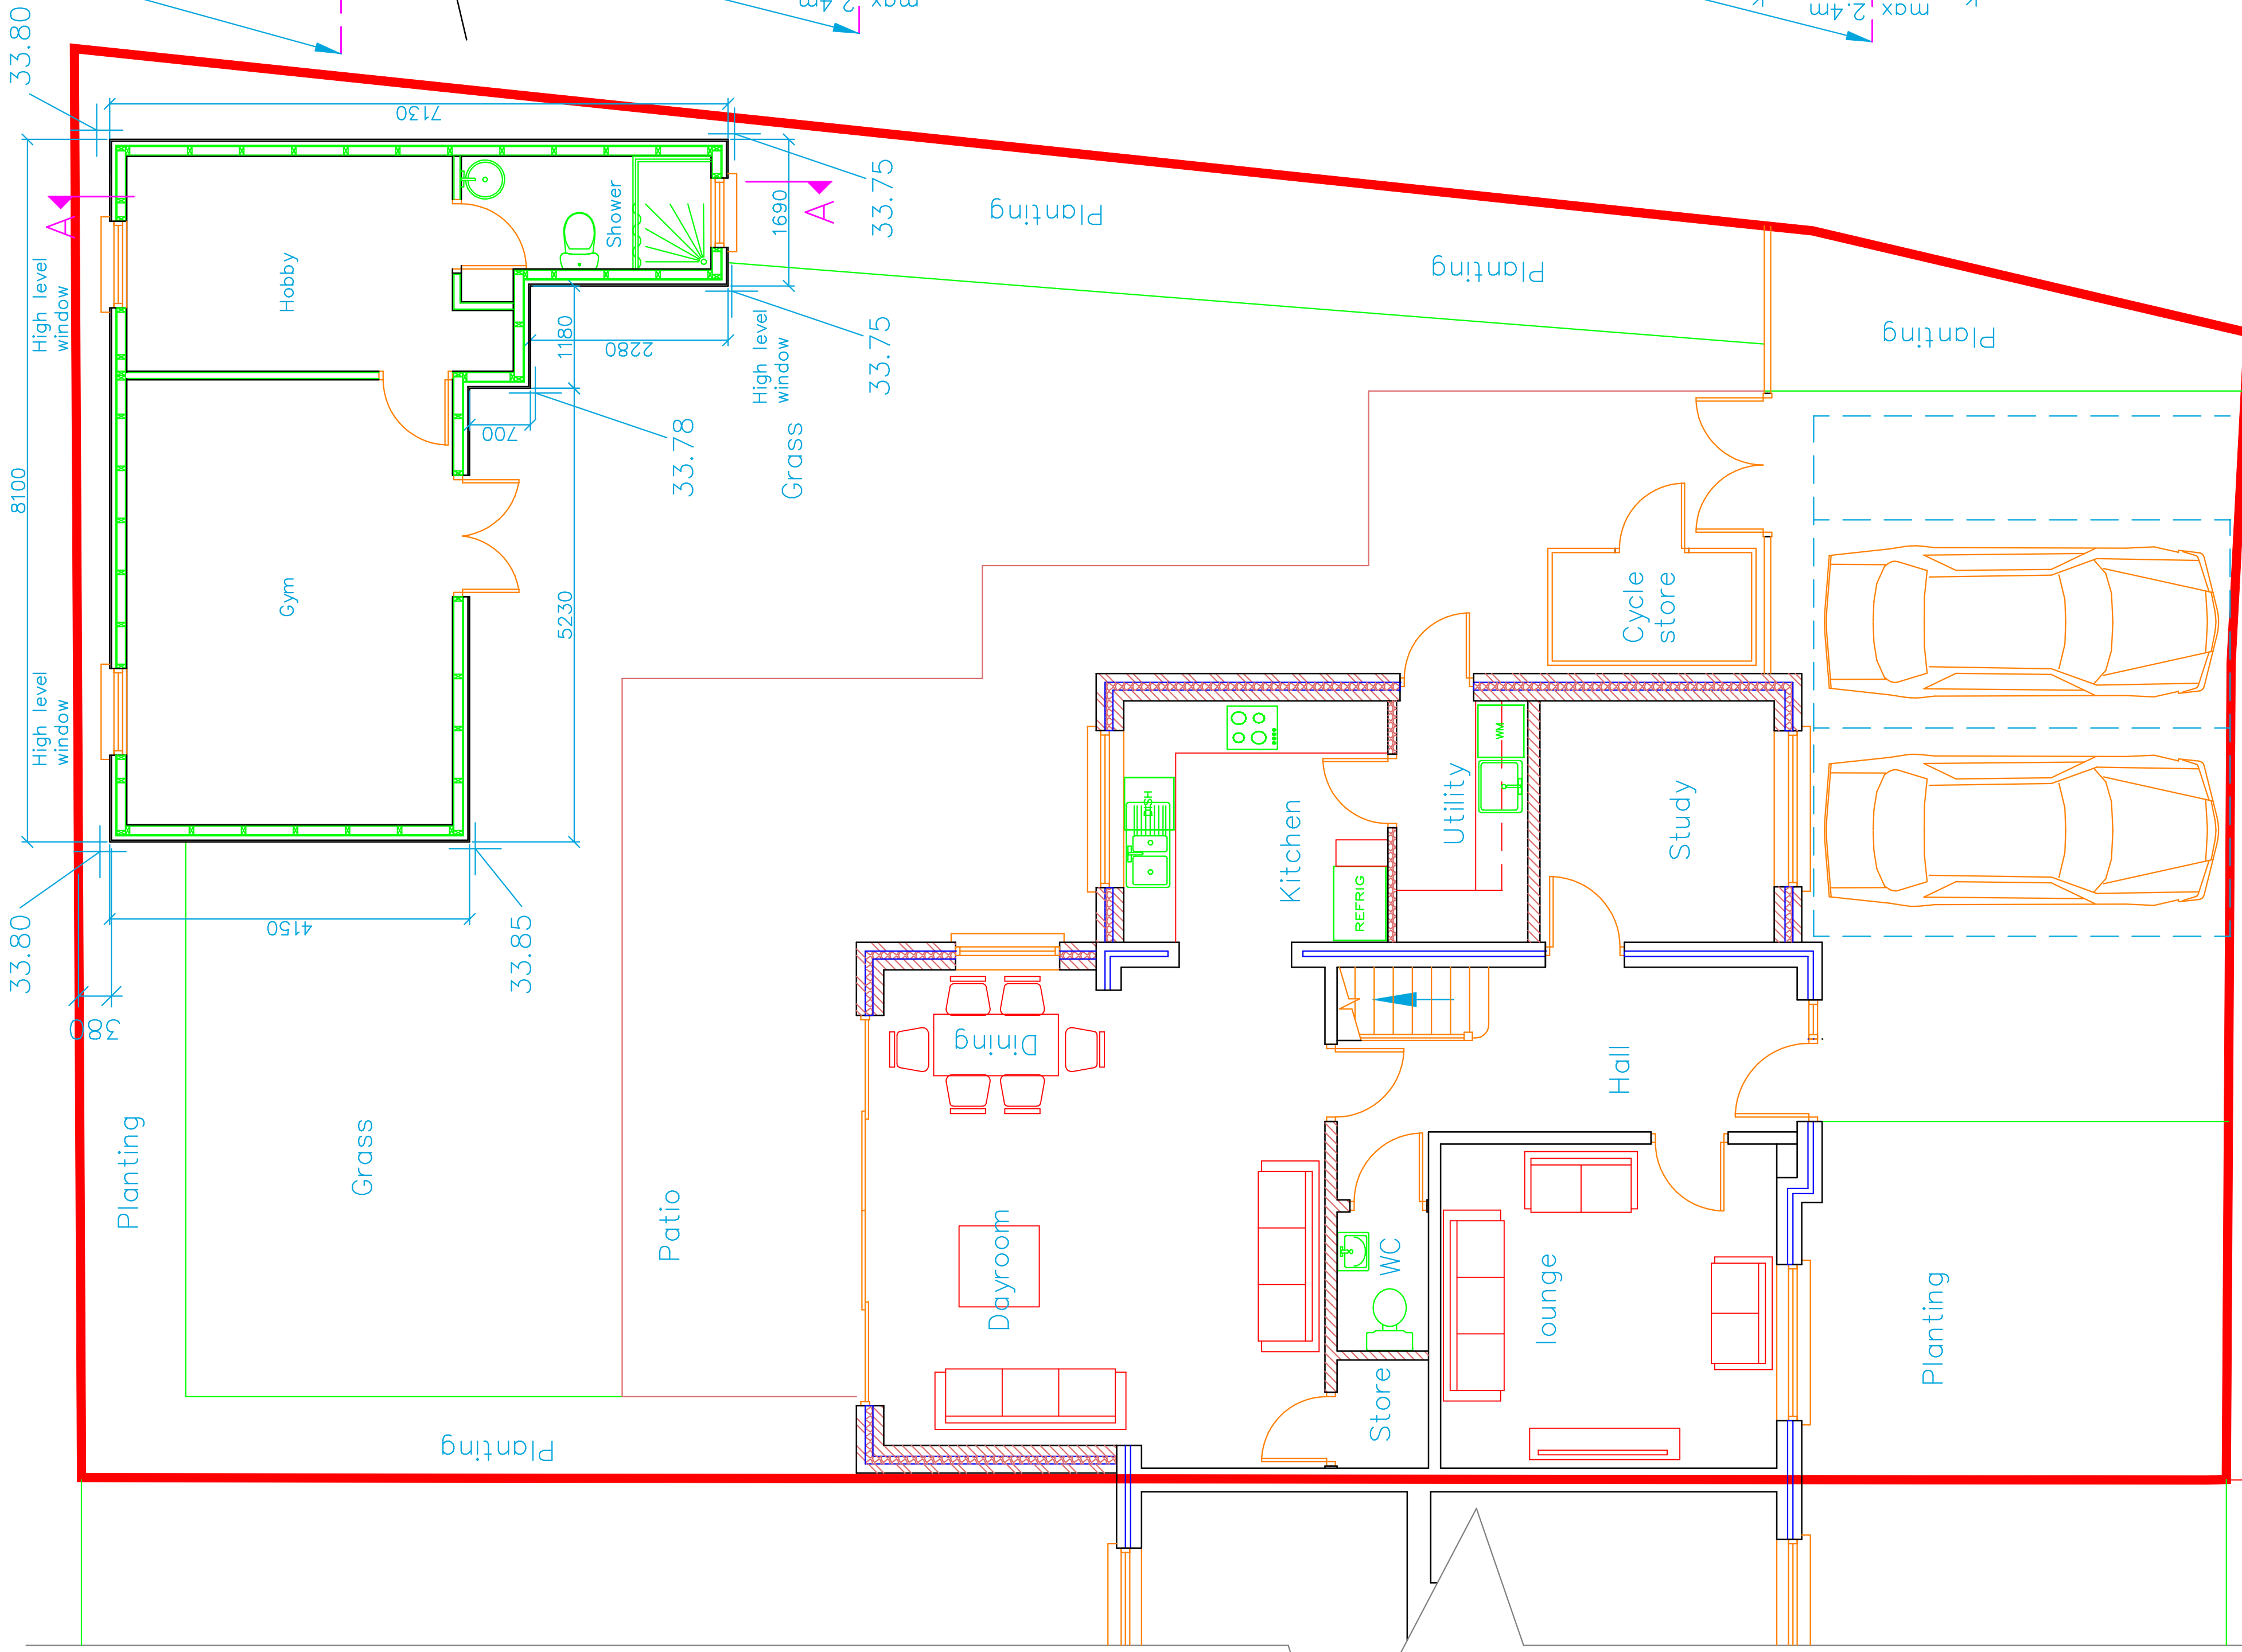


SIDE ELEVATION


FRONT ELEVATION

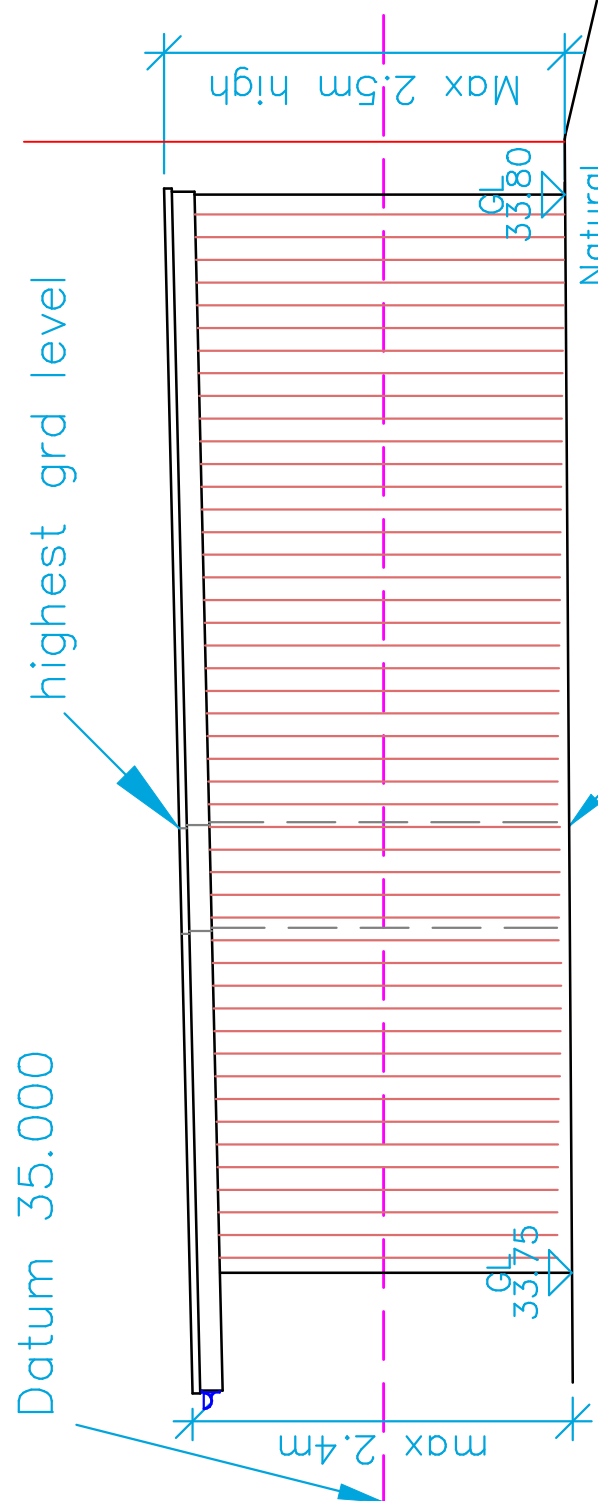

SIDE ELEVATION

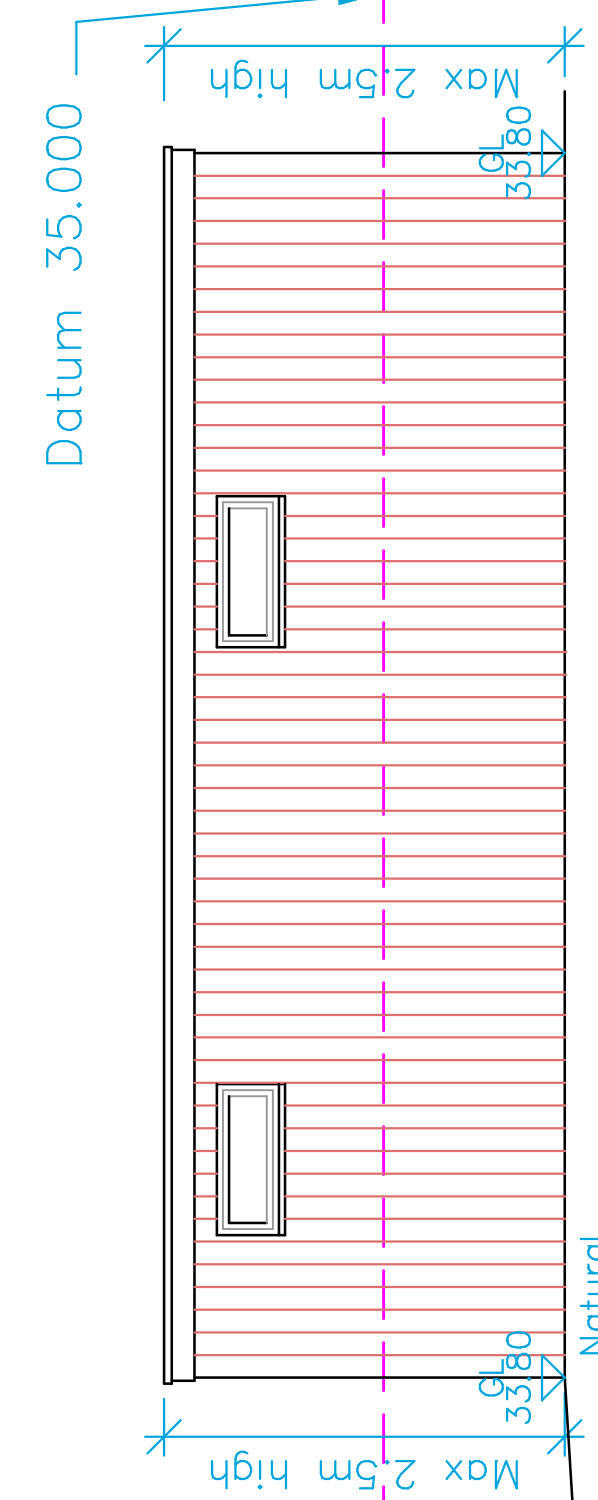


REAR ELEVATION

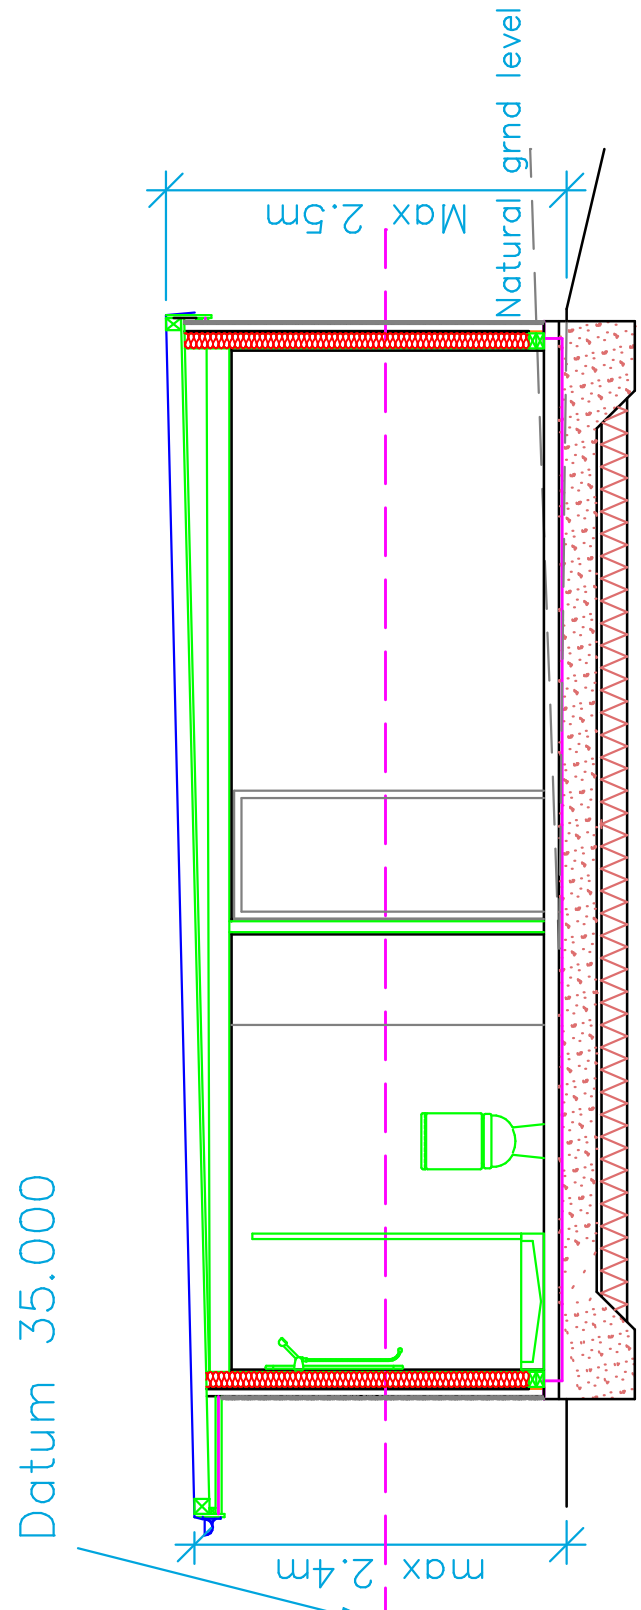

SECTION A-A

Datum 35.000

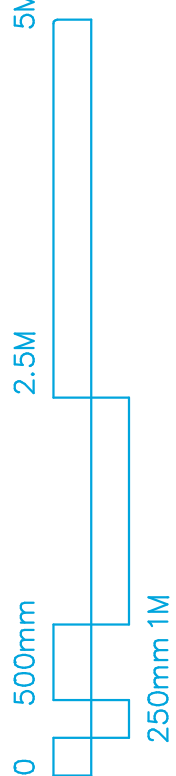

- Do not scale from this drawing.
- All dimensions to be checked on site before ordering materials or commencing work.
- In case of discrepancies in drawings, calculations or details refer to TOWER ASSOCIATES LTD for clarification: Tower Associates Ltd will not be responsible for any errors or omissions by contractors will not be accepted.
- For any information not covered by this drawings refer to TOWER ASSOCIATES LTD for clarification: Unilateral decisions by contractors will not be accepted.
- The contractor must ensure that work is being carried out to the latest revisions of all the working drawings.
- It is the contractors responsibility to inform the Local Authority before work commence on site, and at all prescribed stages of work. All to the District Surveyors satisfaction, site before full plans approval has been given, TOWER ASSOCIATES LTD accept no responsibility for additional work or materials that the District Surveyor may require.
- This drawing and all copies produced herefrom are the property of TOWER ASSOCIATES LTD. It may be reproduced by TOWER ASSOCIATES LTD. All copies must be referred to TOWER ASSOCIATES LTD if demanded.
- By using this drawing the user and his or her employer signify their agreement of the above terms and conditions.

REV.	DATE	DESCRIPTION
A	Oct 22	Maximum heights added and levels added to plan layout

105 Great Central Ave, Ruislip, HA4 6TU
TITLE

GARDEN ROOM LAYOUTS

DRG. No.	3245-08	REV. B
SCALE	1:50	© Copyright 2022
DATE	APR 22	DRW BY JV
CHECKED	PJDN	DATE APR 22

TOWERS ASSOCIATES LTD
Harefield Oil Terminal, Harvil Rd,
Harefield, MIDDX. UB9 6JL.
TEL. 01895 812822