


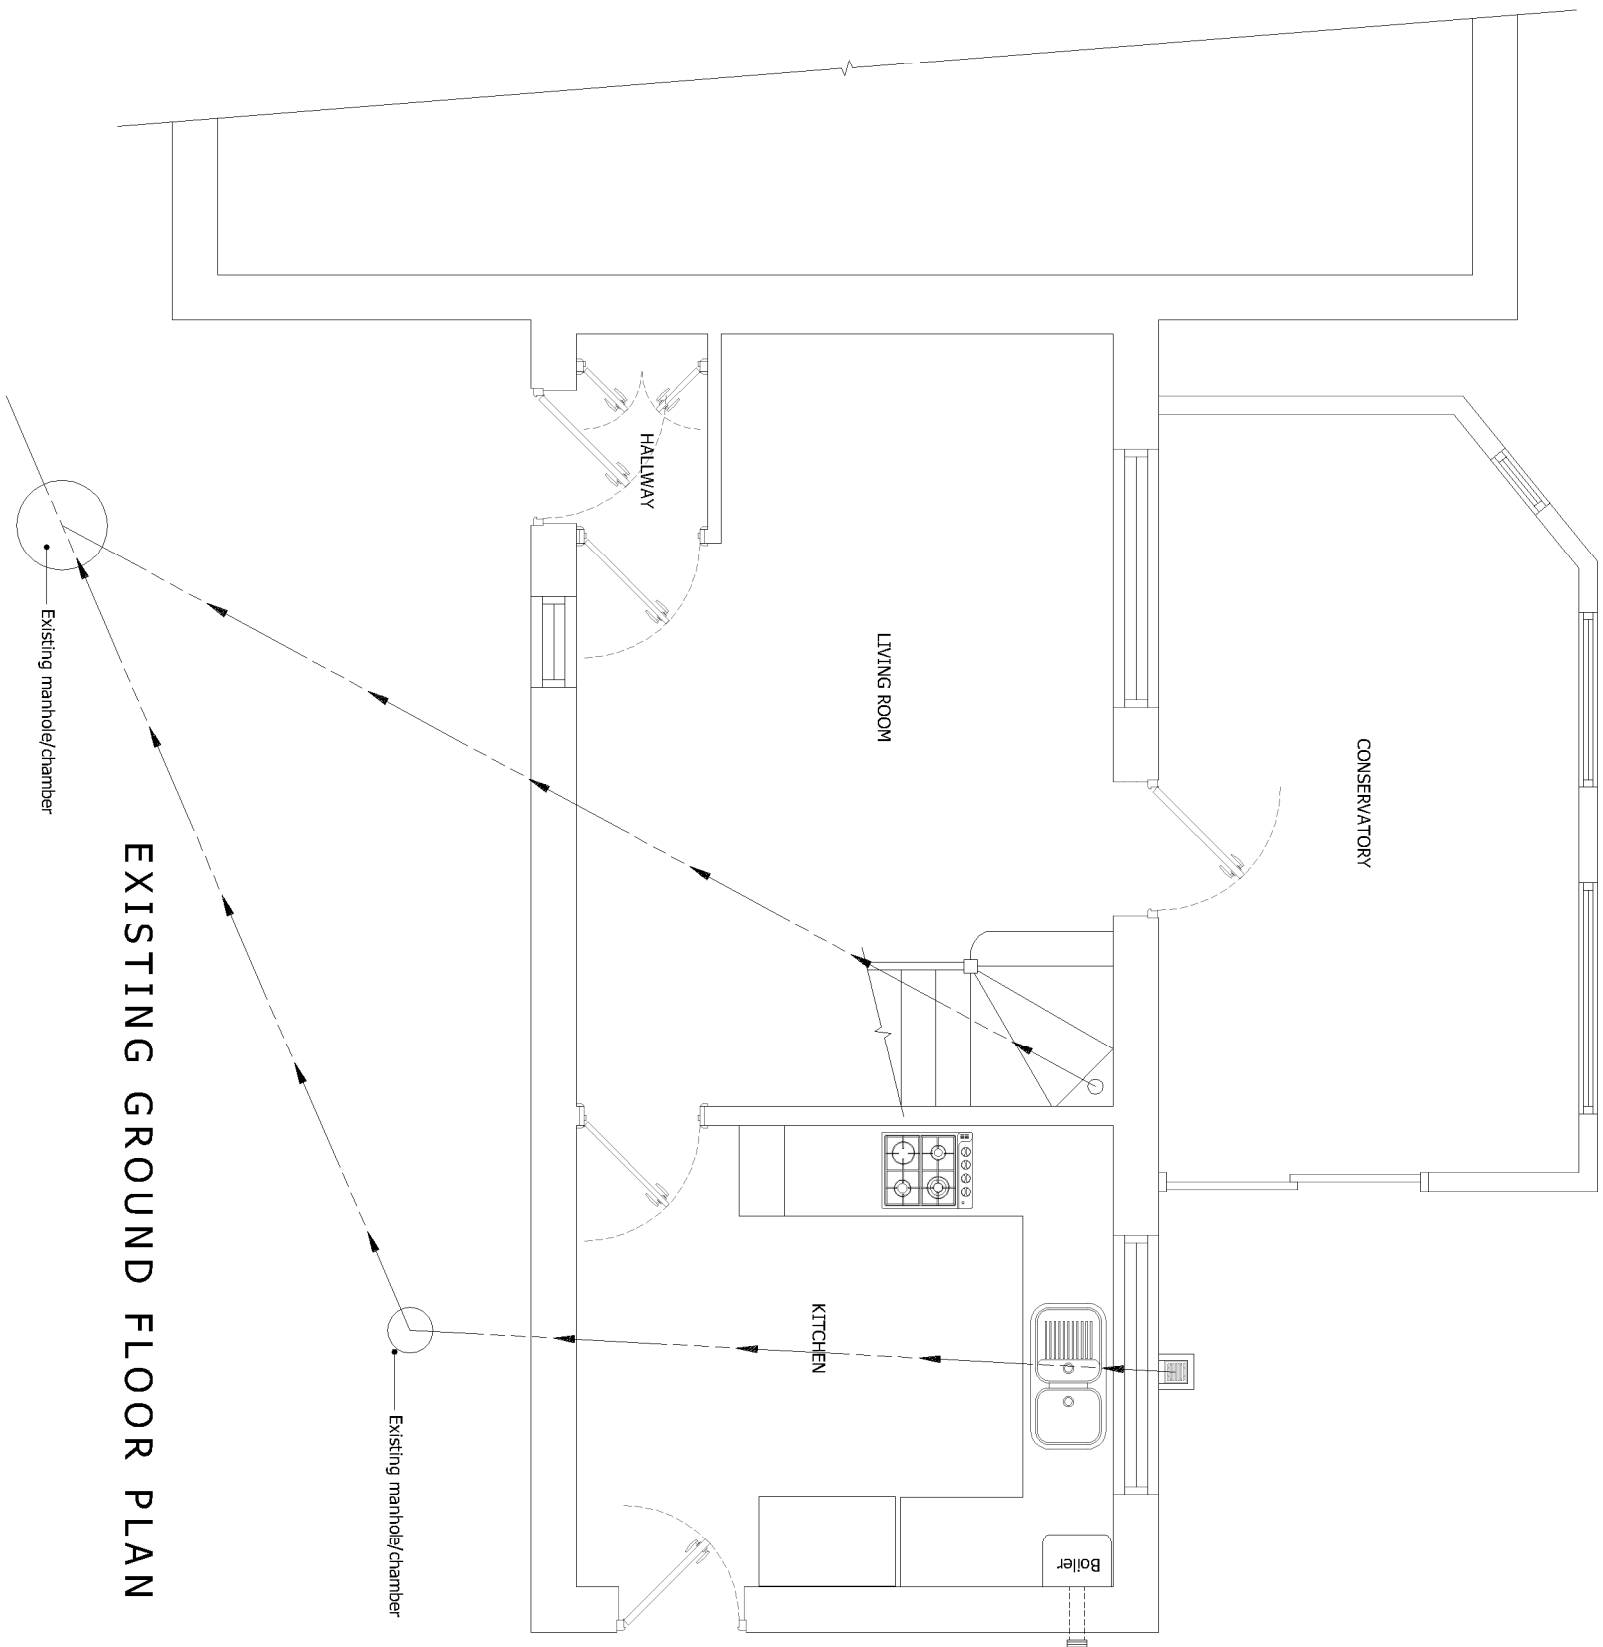

Property Address:
7 ACORN GROVE
HAYES, UB3 5JH

Project:
SINGLE STOREY EXTENSION TO SIDE
ELEVATION

Dwg REF: SA001 REV: 1

CLIENT: SHAMIM AKHTER

Dwg TITLE: EXISTING GROUND FLOOR PLAN
DATE: 01-09-2025

N P WALFORD (Architectural Drawing Services)
T: 01865 423721 M: 07860700318
E: npwalford@npwplanning.com
44 Ash Grove, Headington, Oxford, OX3 9JL

Scale Bar 1 : 50 (A3)

