





Existing Rear Elevation

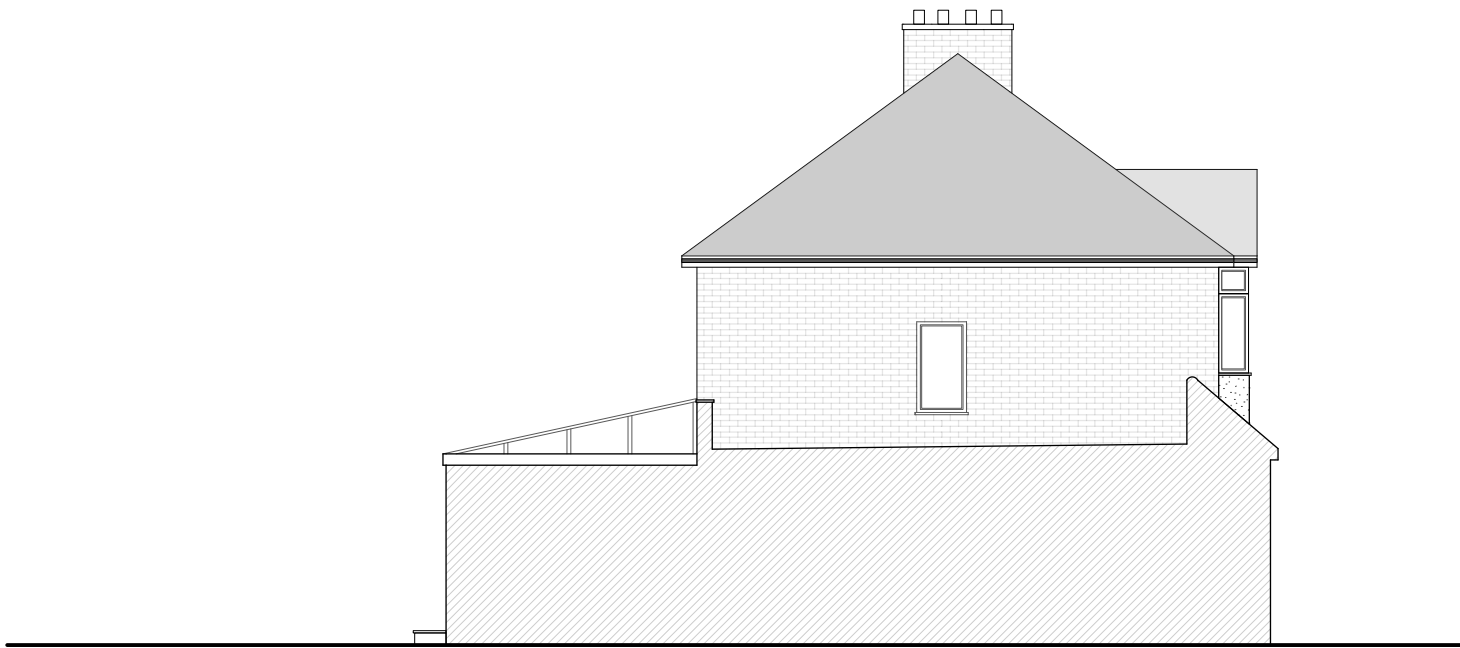


Existing Side Elevation



Existing Front Elevation

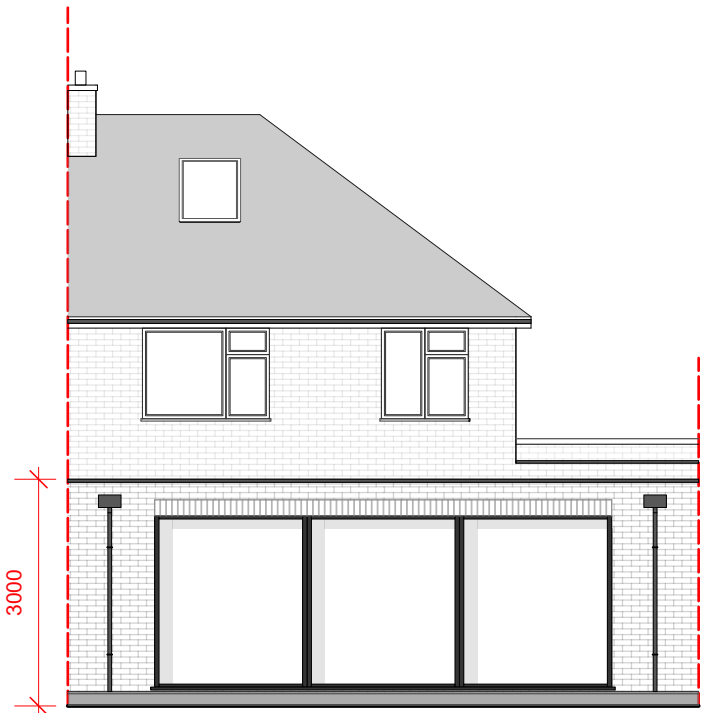

Proposed Rear Elevation

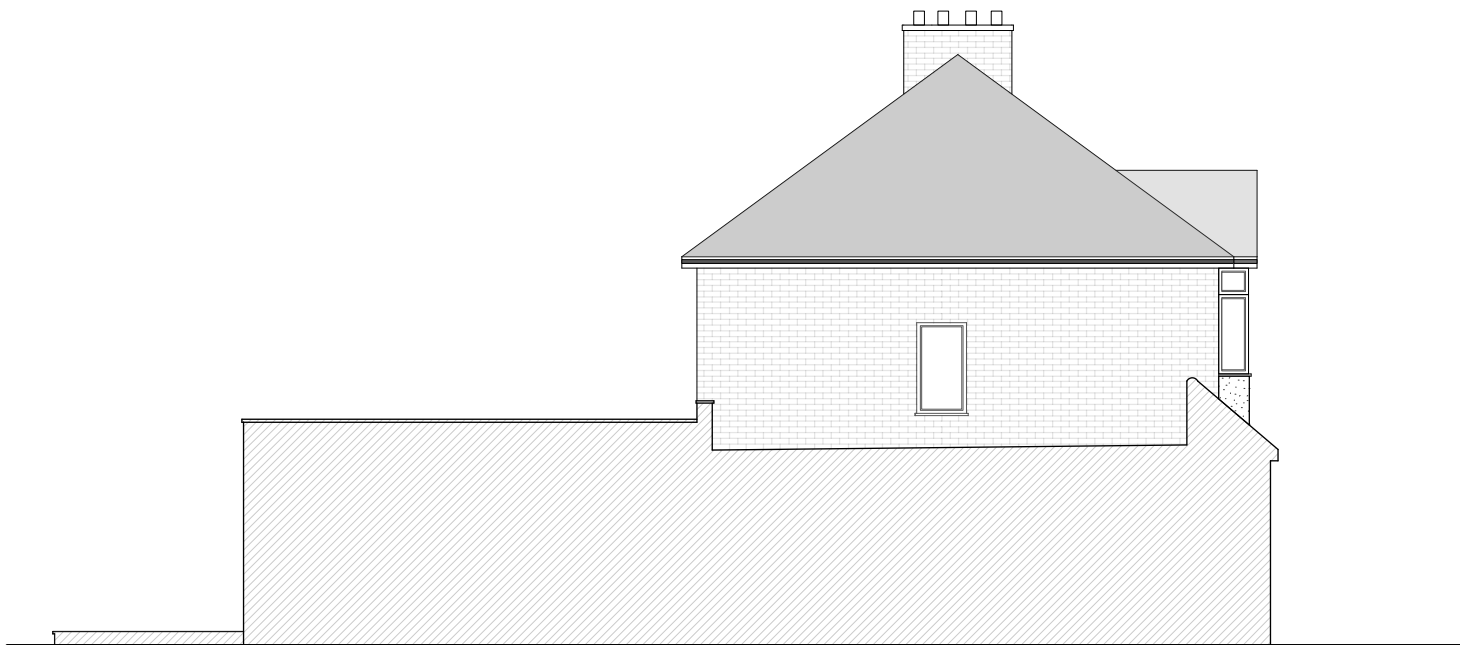

Proposed Side Elevation



Proposed Front Elevation

Client: Mr & Mrs Ludick

Site Address: 98 Long Lane
UB10 0EQ

Project: Extension

Scale: 1:100 @ A2

Date: 10/11/2025

Drawing Title
Existing & Proposed Elevations

Drawing: 001

Revision: 0

General Notes
Details of dimensions and levels to be checked on site by builder prior to commencement of work.

Any works commenced prior to all necessary local authority approvals are entirely to the risk of the owner and builder.

Structural details are subject to exposure of existing construction and verification by local authority surveyor prior to carrying out the affected works.

All works to be carried out in accordance with the local authority requirements.

Status
02

Status Key
Design 01
Planning 02
Pre construction 03
Construction 04

