



Note: This Drawing is for planning purpose and should not be used for construction.
All dimensions should be confirmed on site and any deviation should be reported back to designer.

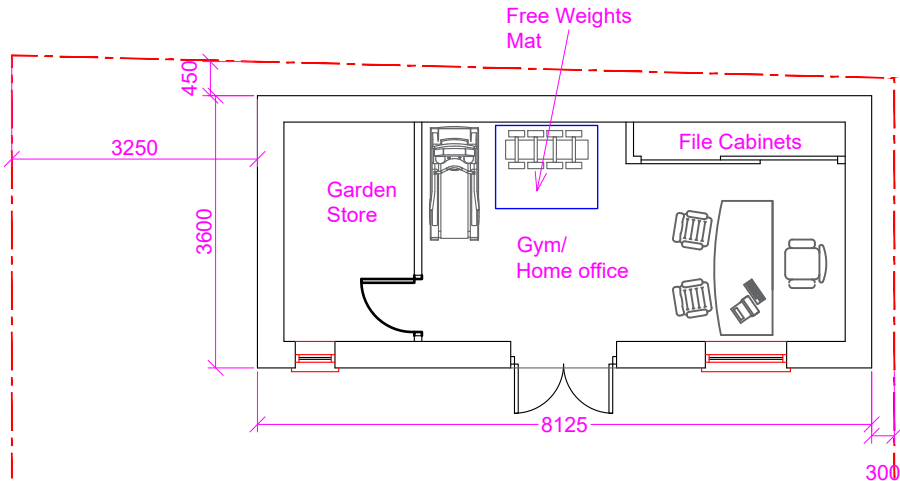


Existing Outbuilding Layout @1:100

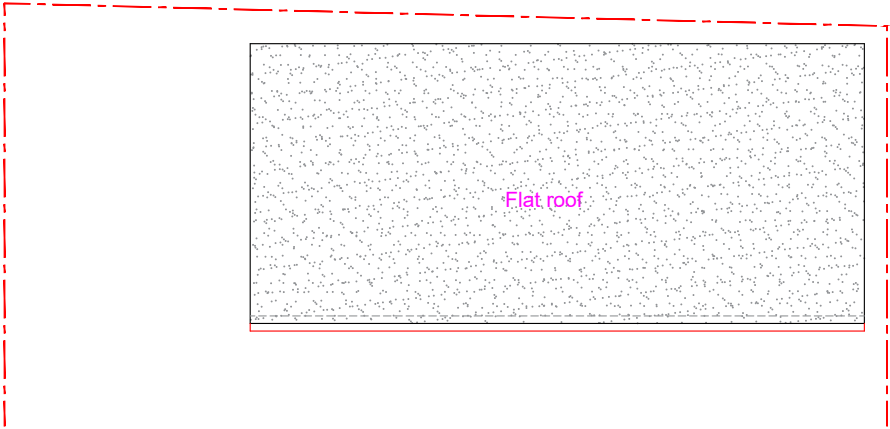


Existing Roof Plan @1:100

BW Brick Work

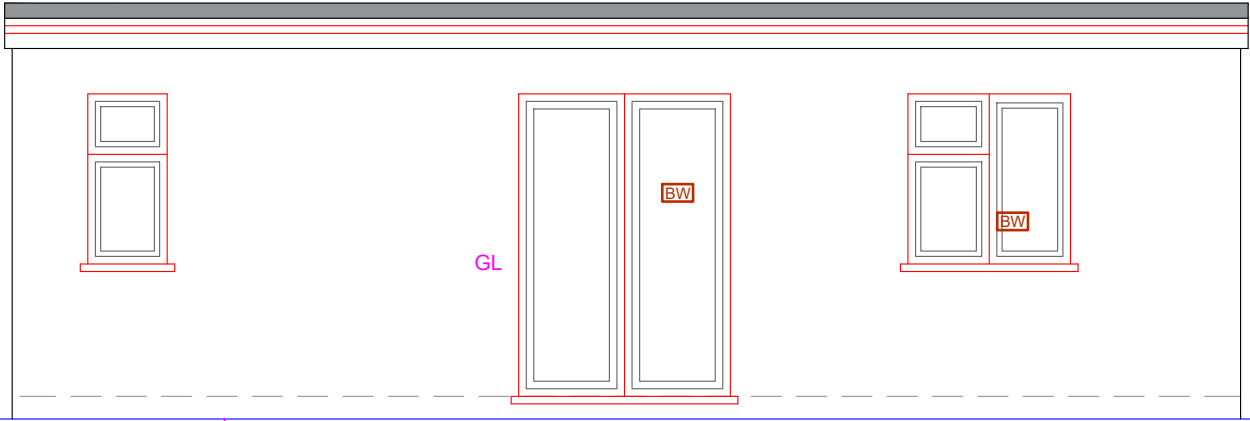


Existing Front Elevation @1:50

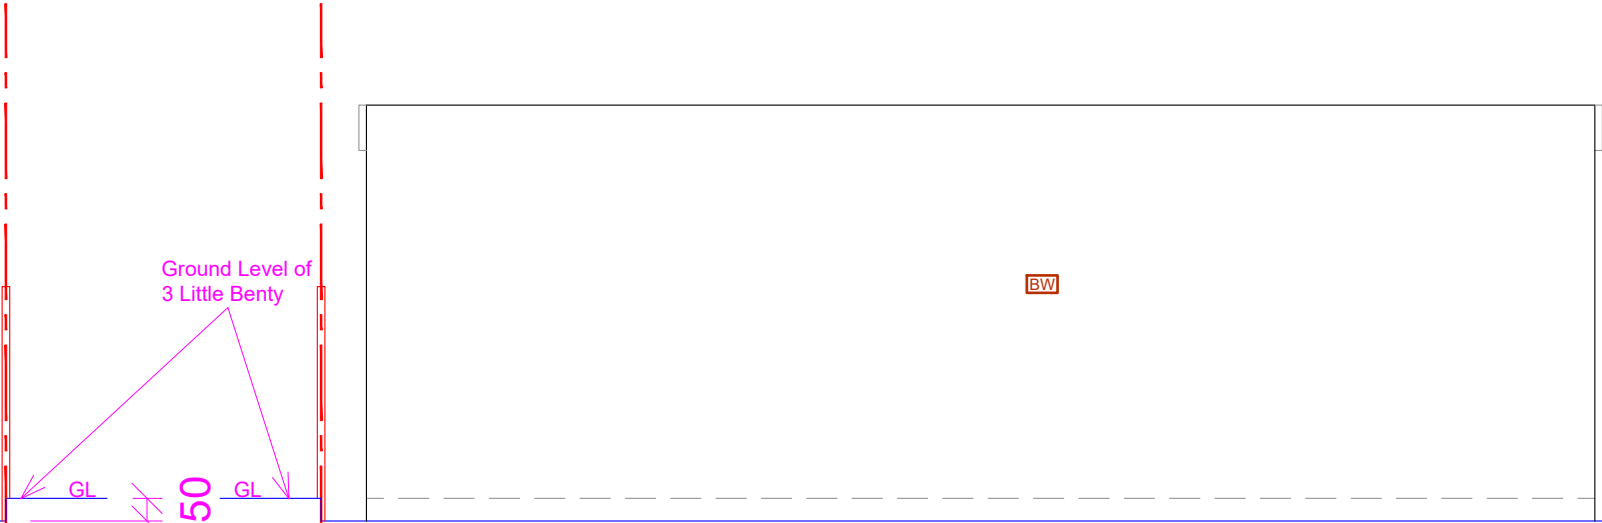


Existing Rear Elevation @1:50

Ground Level of 1 Little Bentley

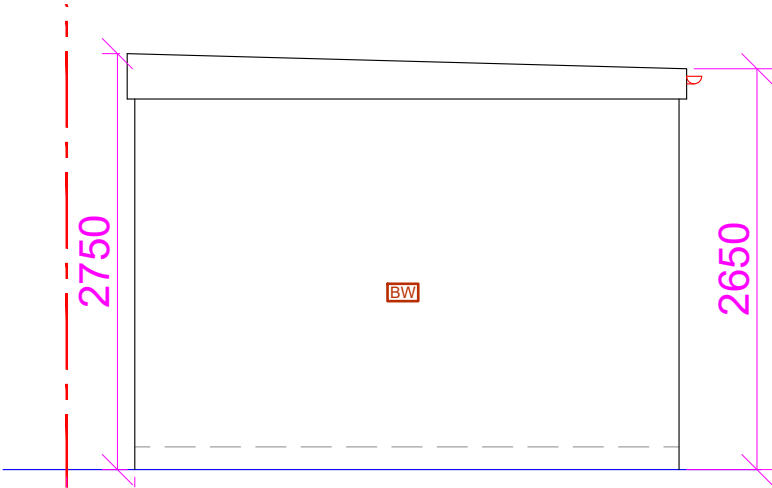

Existing Side Elevation (LHS) @1:50

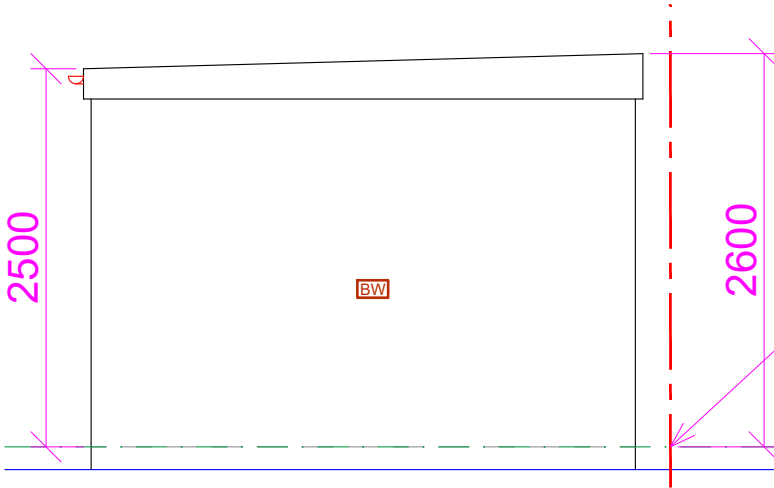

Existing Side Elevation (RHS) @1:50

Green line represent ground Level of 3 Little Bentley

Proposed Development:
Outbuilding (RETRO)

Site Address:
1 Little Bentley
West Drayton
UB7 7UJ


Revisions:

Rev	Date	Description
A	07/11/2025	

Drawing Description:
Existing Floor & Roof Layouts and Elevations

Drawing No:
ART/2025/OB1LB/ELEE

Scale: 1:50, 1:100
Paper Size: A3
Sheet No: 1 of 2

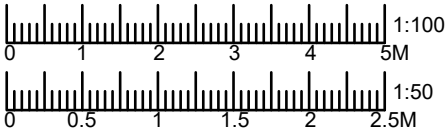

ART CONSULTANTS (UK) LTD
113 LONG LANE
STANWELL
TW19 7AL
M: 07960071377
E: ARTCONSULTANTSUK@GMAIL.COM