


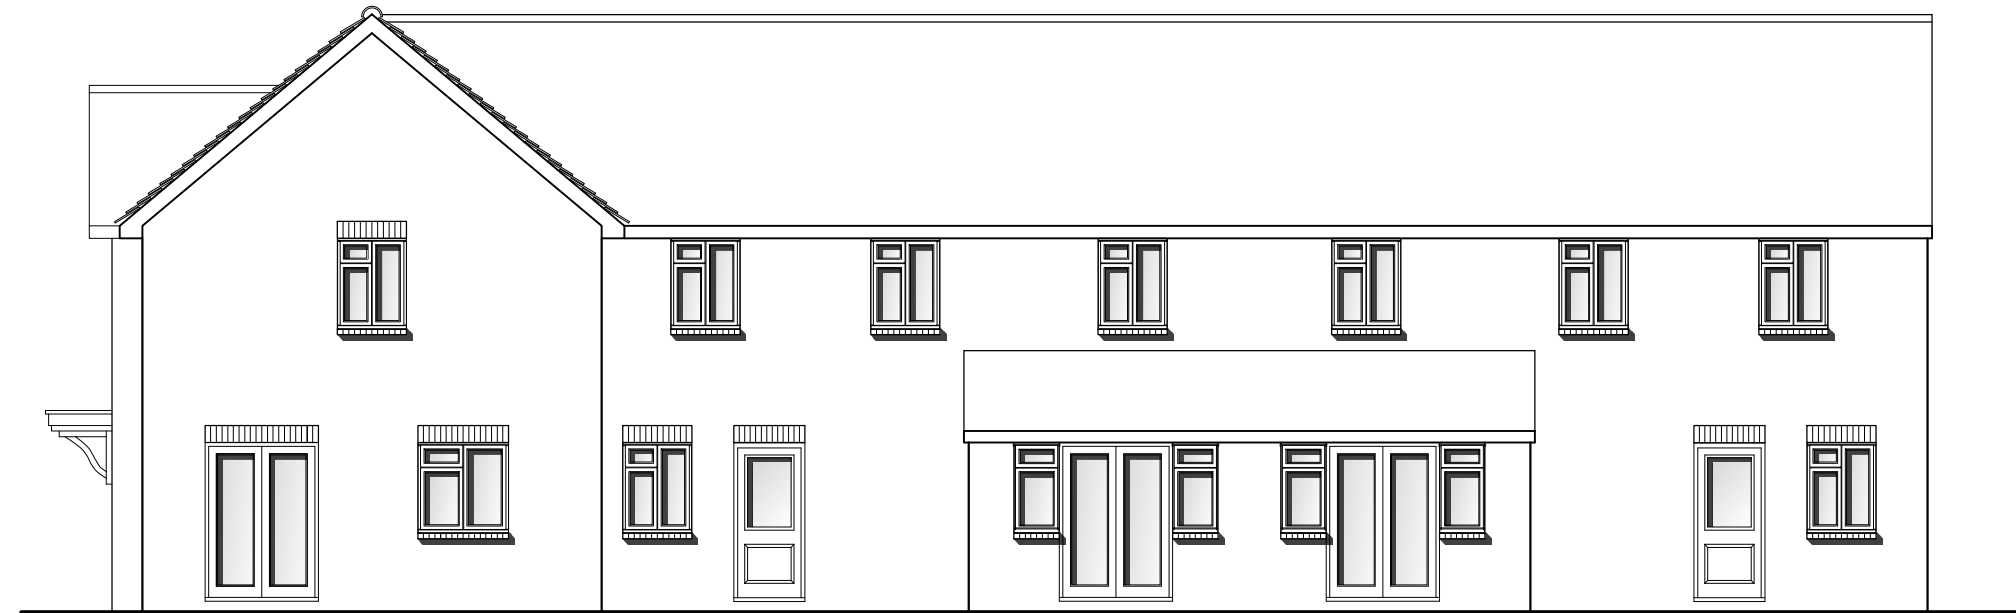


West




South




East

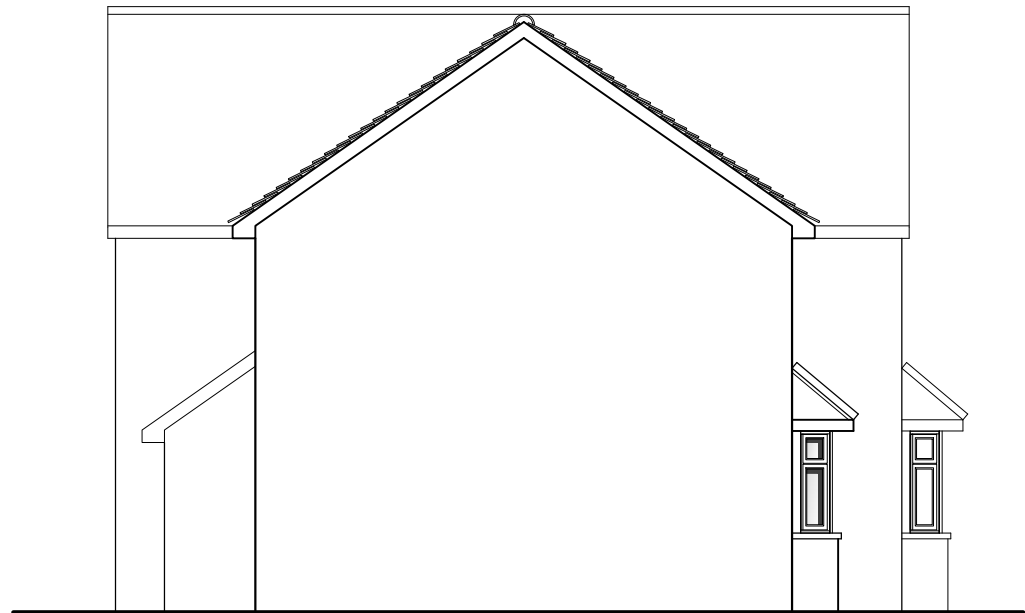

North

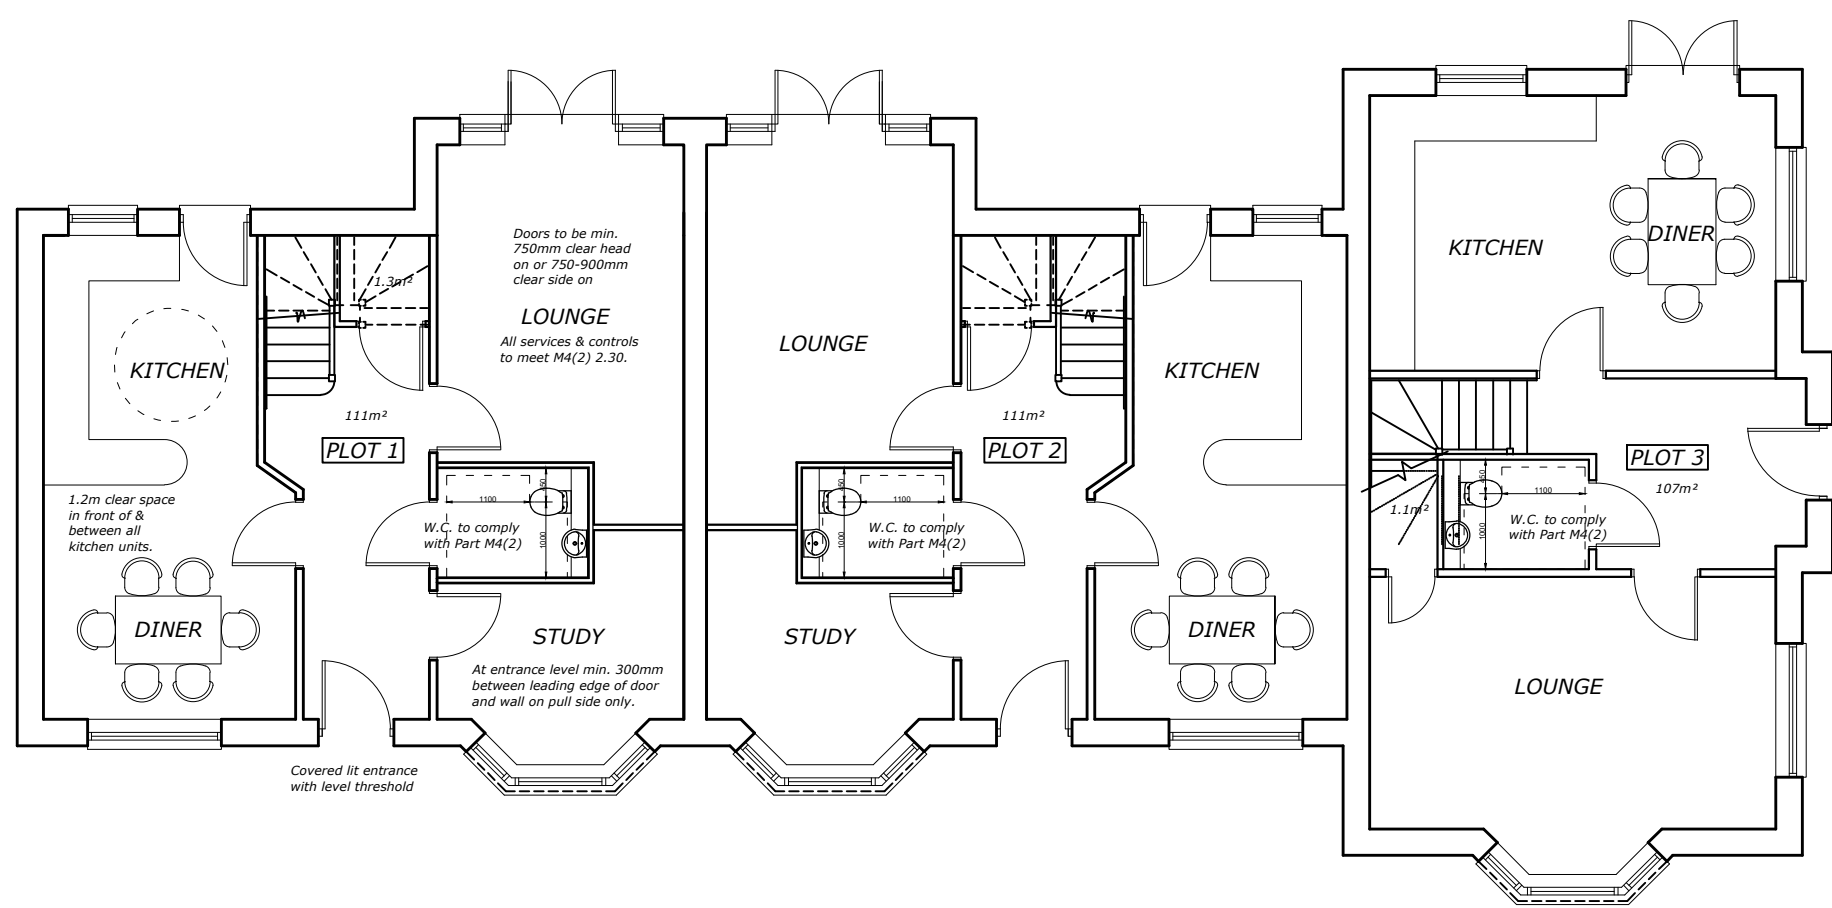


GROUND

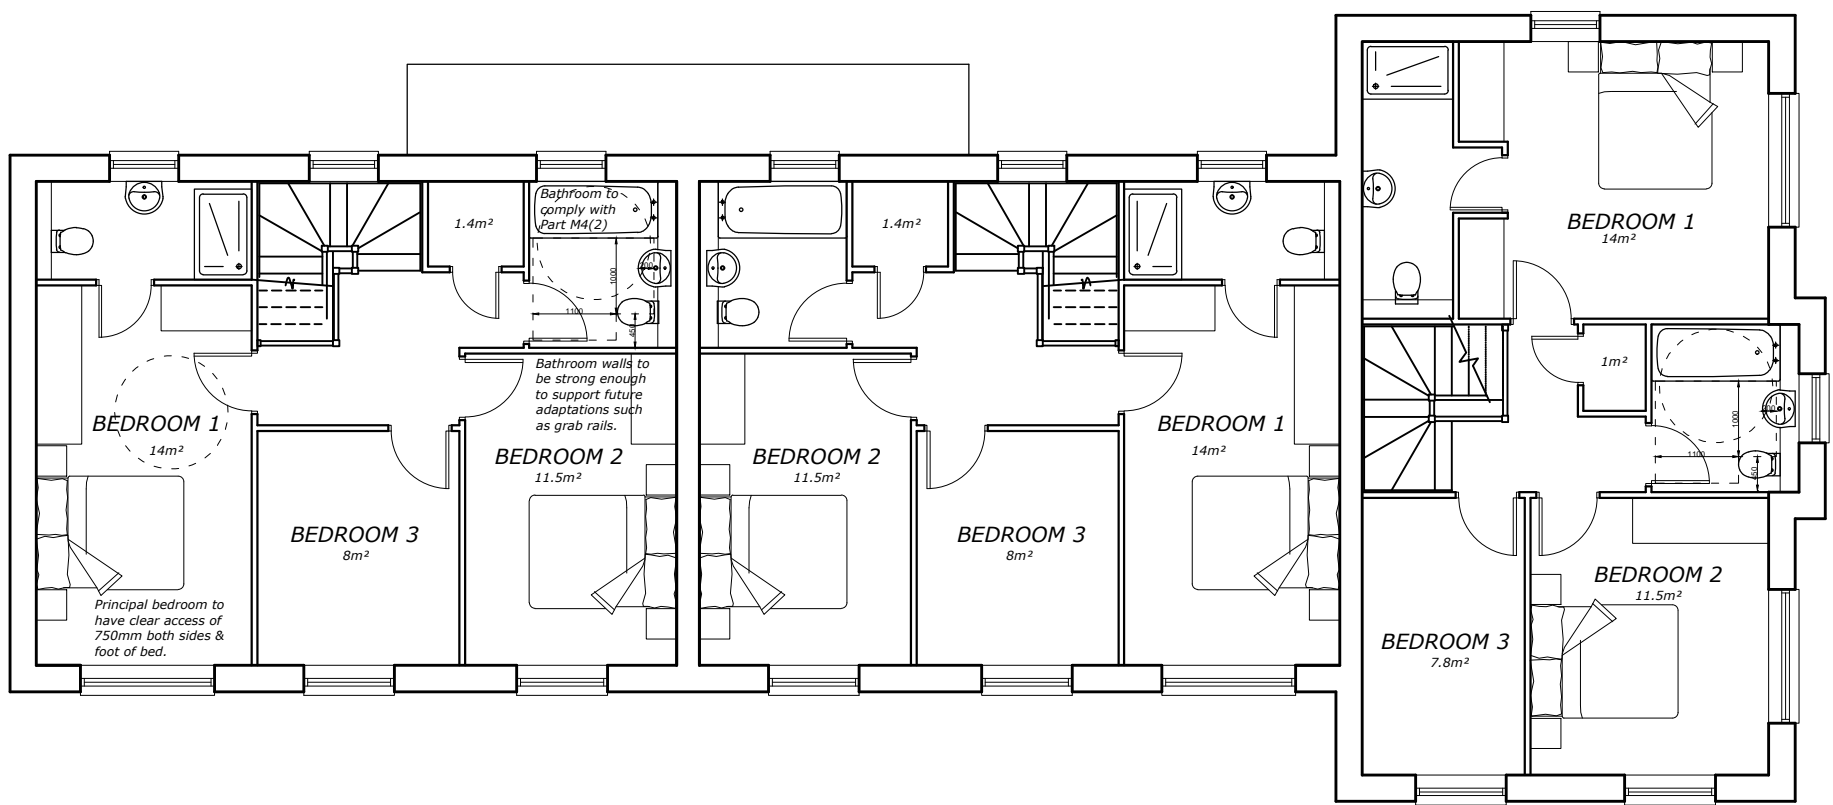

FIRST

FLOOR PLANS & ELEVATIONS PLOT 1-3

 

25 NEW ROAD, HARLINGTON

W J Macleod
ARCHITECT
70b High Street Northwood Middlesex HA6 1BL
phone 01923 840600

Drawing Number	24 / 3558 / 2	Revision	B
Date	29 / 8 / 24		
Scale	1:100@A1		