





South

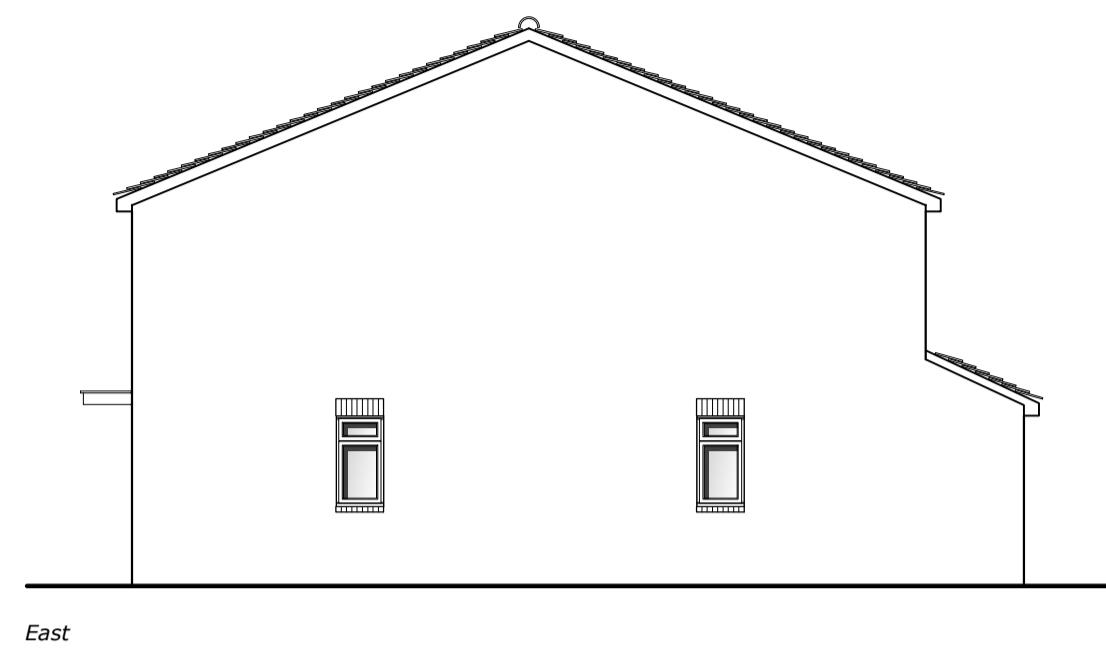


East




North

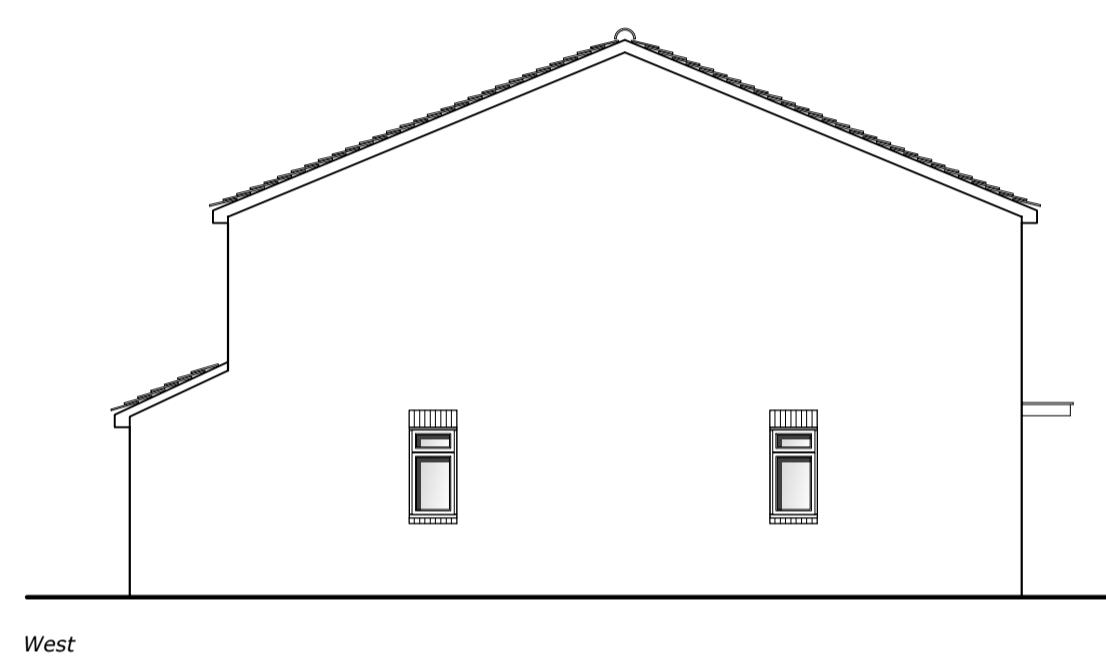

West

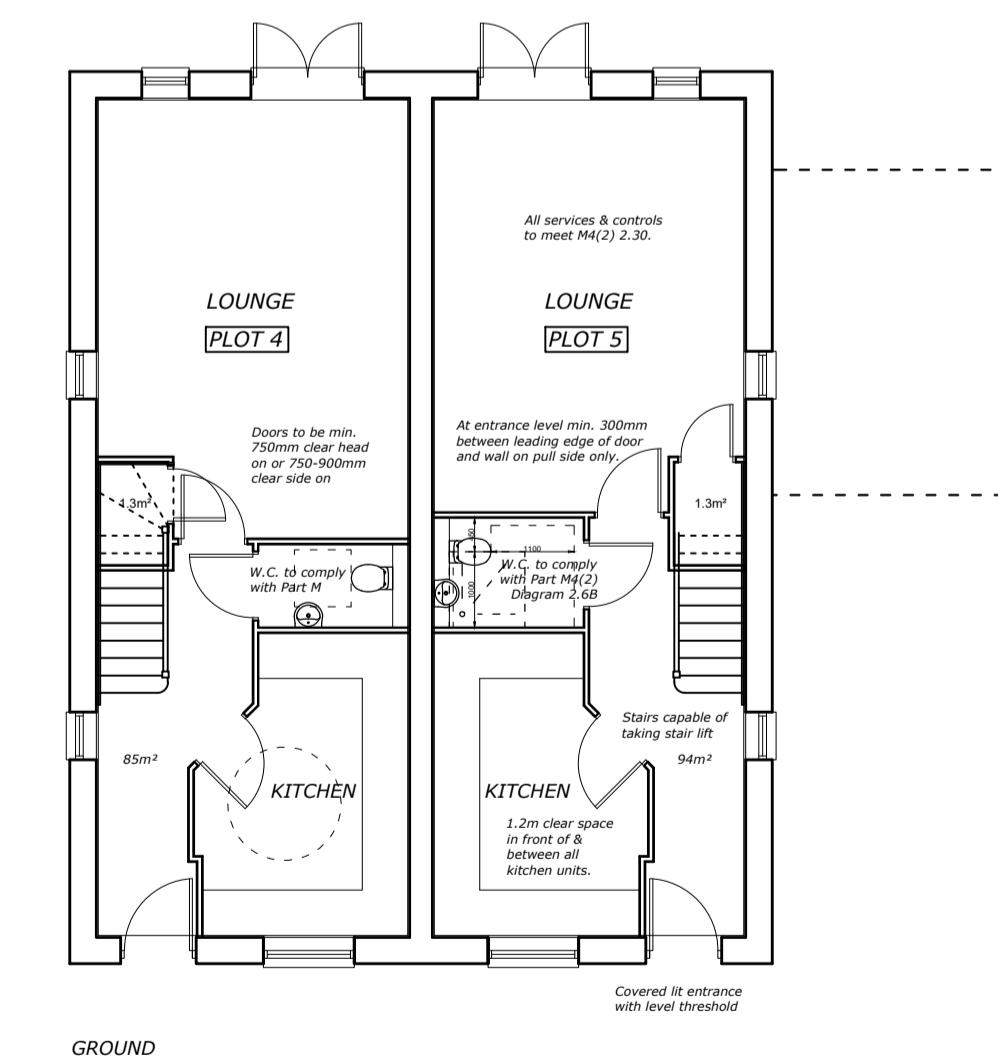

GROUND

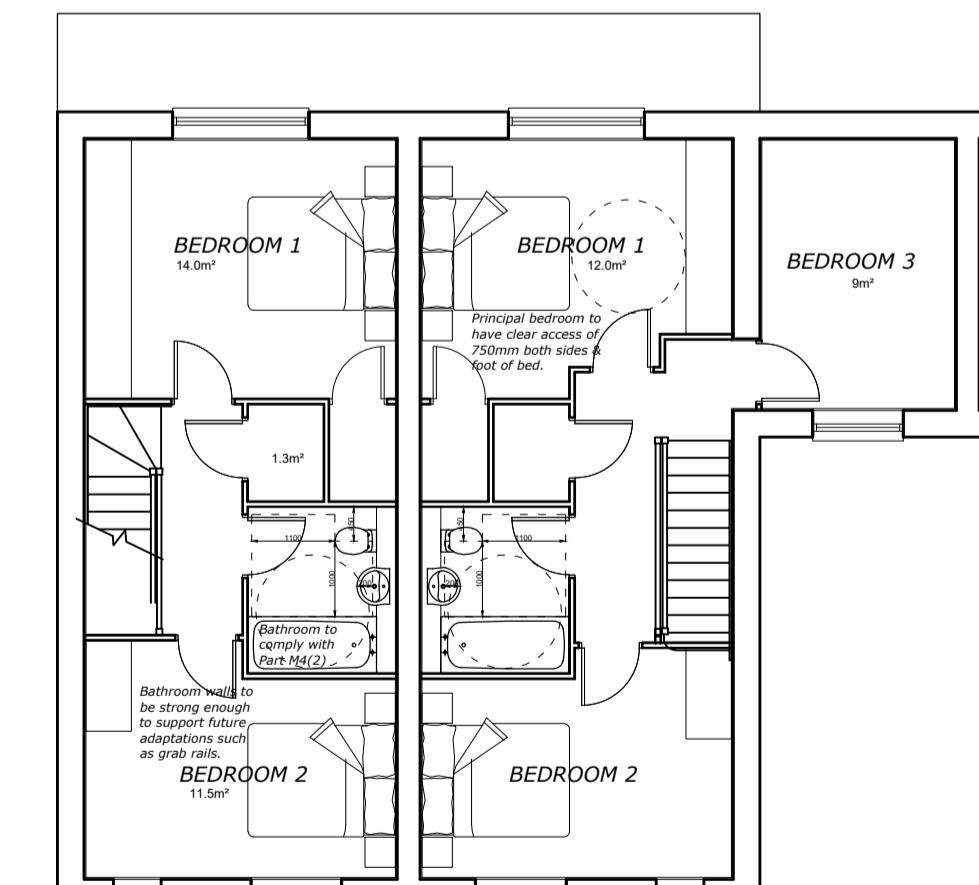

FIRST

FLOOR PLANS & ELEVATIONS PLOTS 4 & 5

0 5m 10m

25 NEW ROAD, HARLINGTON

W J Macleod
ARCHITECT
70b High Street, Northwood Middlesex HA6 1BL
phone 01923 840600

Drawing Number 24 / 3558 / 6	Revision A
Date 7 / 1 / 25	
Scale 1:100 @ A1	