


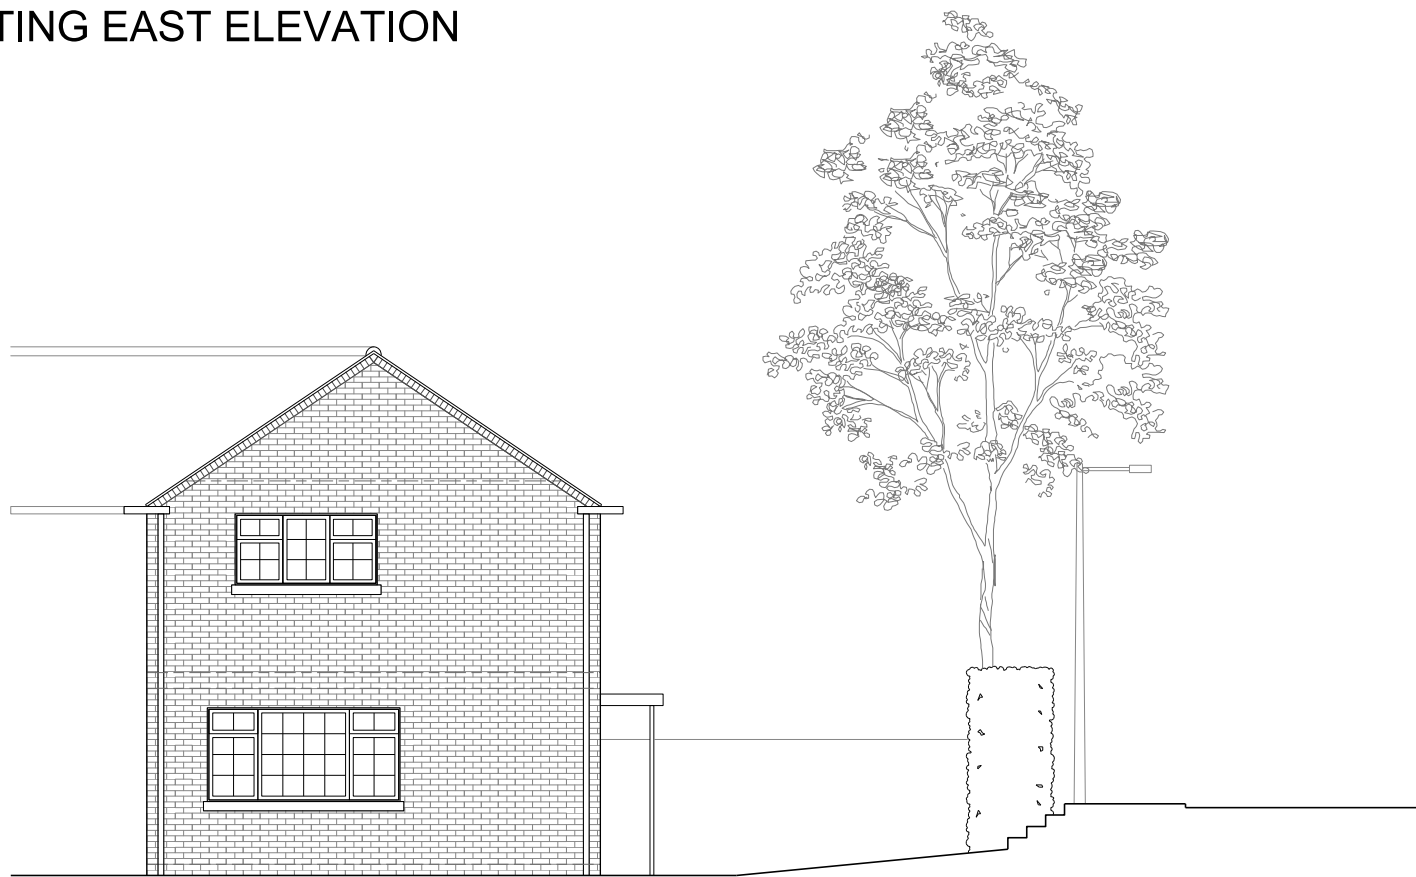

EXISTING EAST ELEVATION



EXISTING SOUTH ELEVATION



EXISTING NORTH ELEVATION

SCALE 1:100 @A3
0 0.5 1 2 5m

7 Cordingley Road

7 CORDINGLEY ROAD, RUISLIP, MIDDLESEX HA4 7HH FOR MR SILVER			
EXISTING ELEVATIONS			
1:100@A3	JUL '20	ORIGIN	REVISION
SER/	03	-	-
BLACKWOOD - ARCHITECTS			
1-2 Castle Close Castle Street Aylesbury HP20 2RG			
Tel: 01296 399959			