


PROPOSED EAST ELEVATION

View from Cordingley Road showing off-street parking area and steps to rear garden.

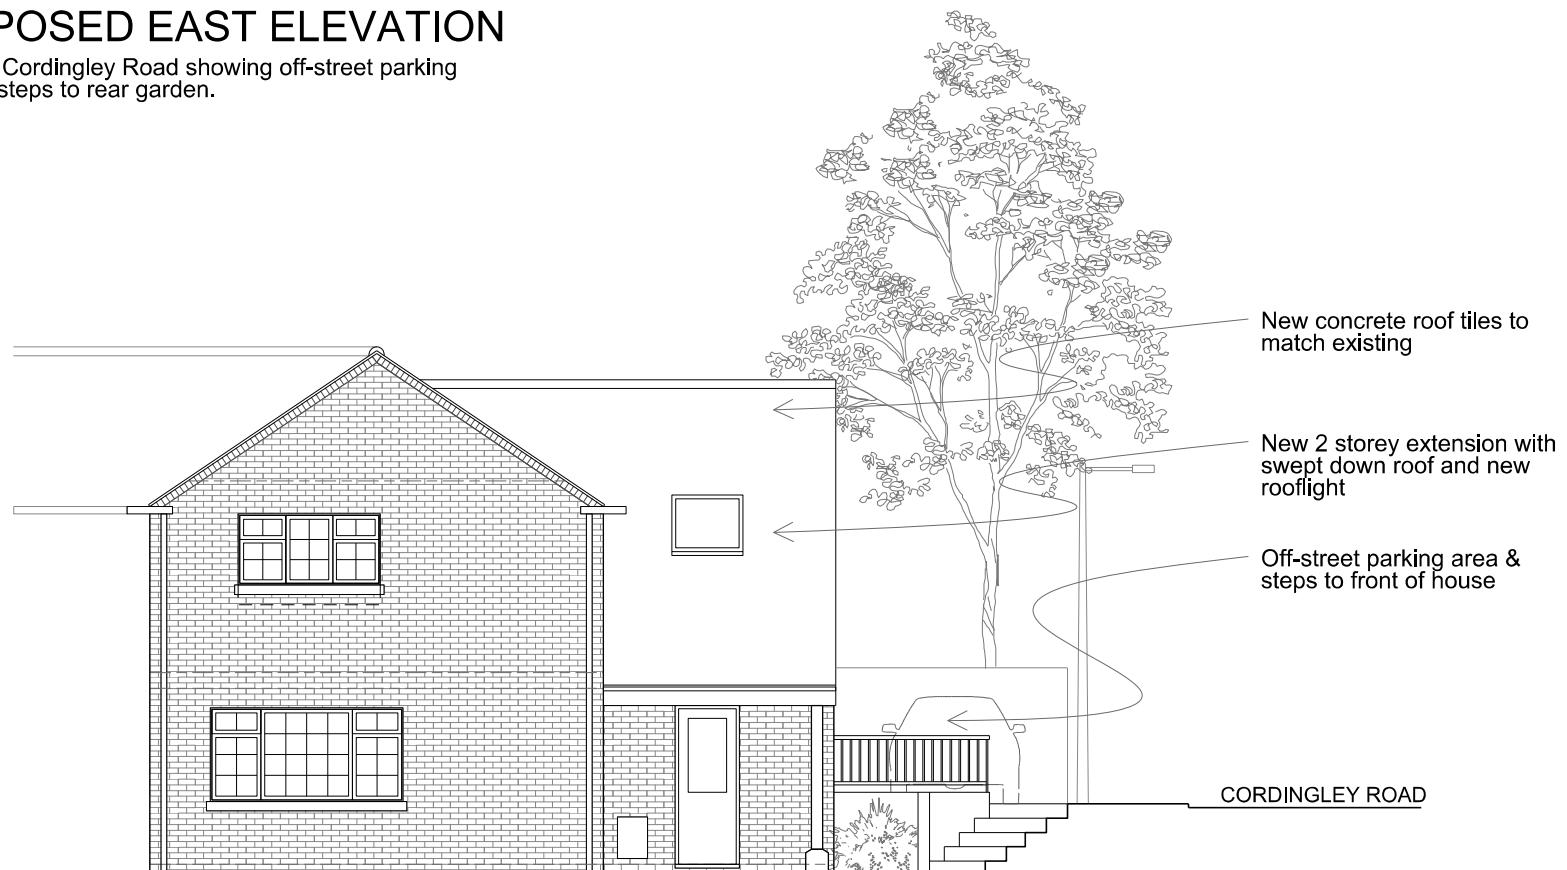

PROPOSED SOUTH ELEVATION



PROPOSED NORTH ELEVATION

SCALE 1:100 @A3
0 0.5 1 2 5m

7 CORDINGLEY ROAD, RUISLIP, MIDDLESEX HA4 7HH FOR MR SILVER			
PROPOSED ELEVATIONS			
1:100@A3	JUL '20	DRWAN	INSPECTED
SER/	05	-	
BLACKWOOD - ARCHITECTS 1-2 Castle Close Castle Street Aylesbury HP20 2RG Tel: 01296 399959			

7 Cordingley Road