


CORDINGLEY ROAD

NB New 2 storey extension
lines through with front building
line of No.9 Cordingley Road

PROPOSED GROUND FLOOR PLAN

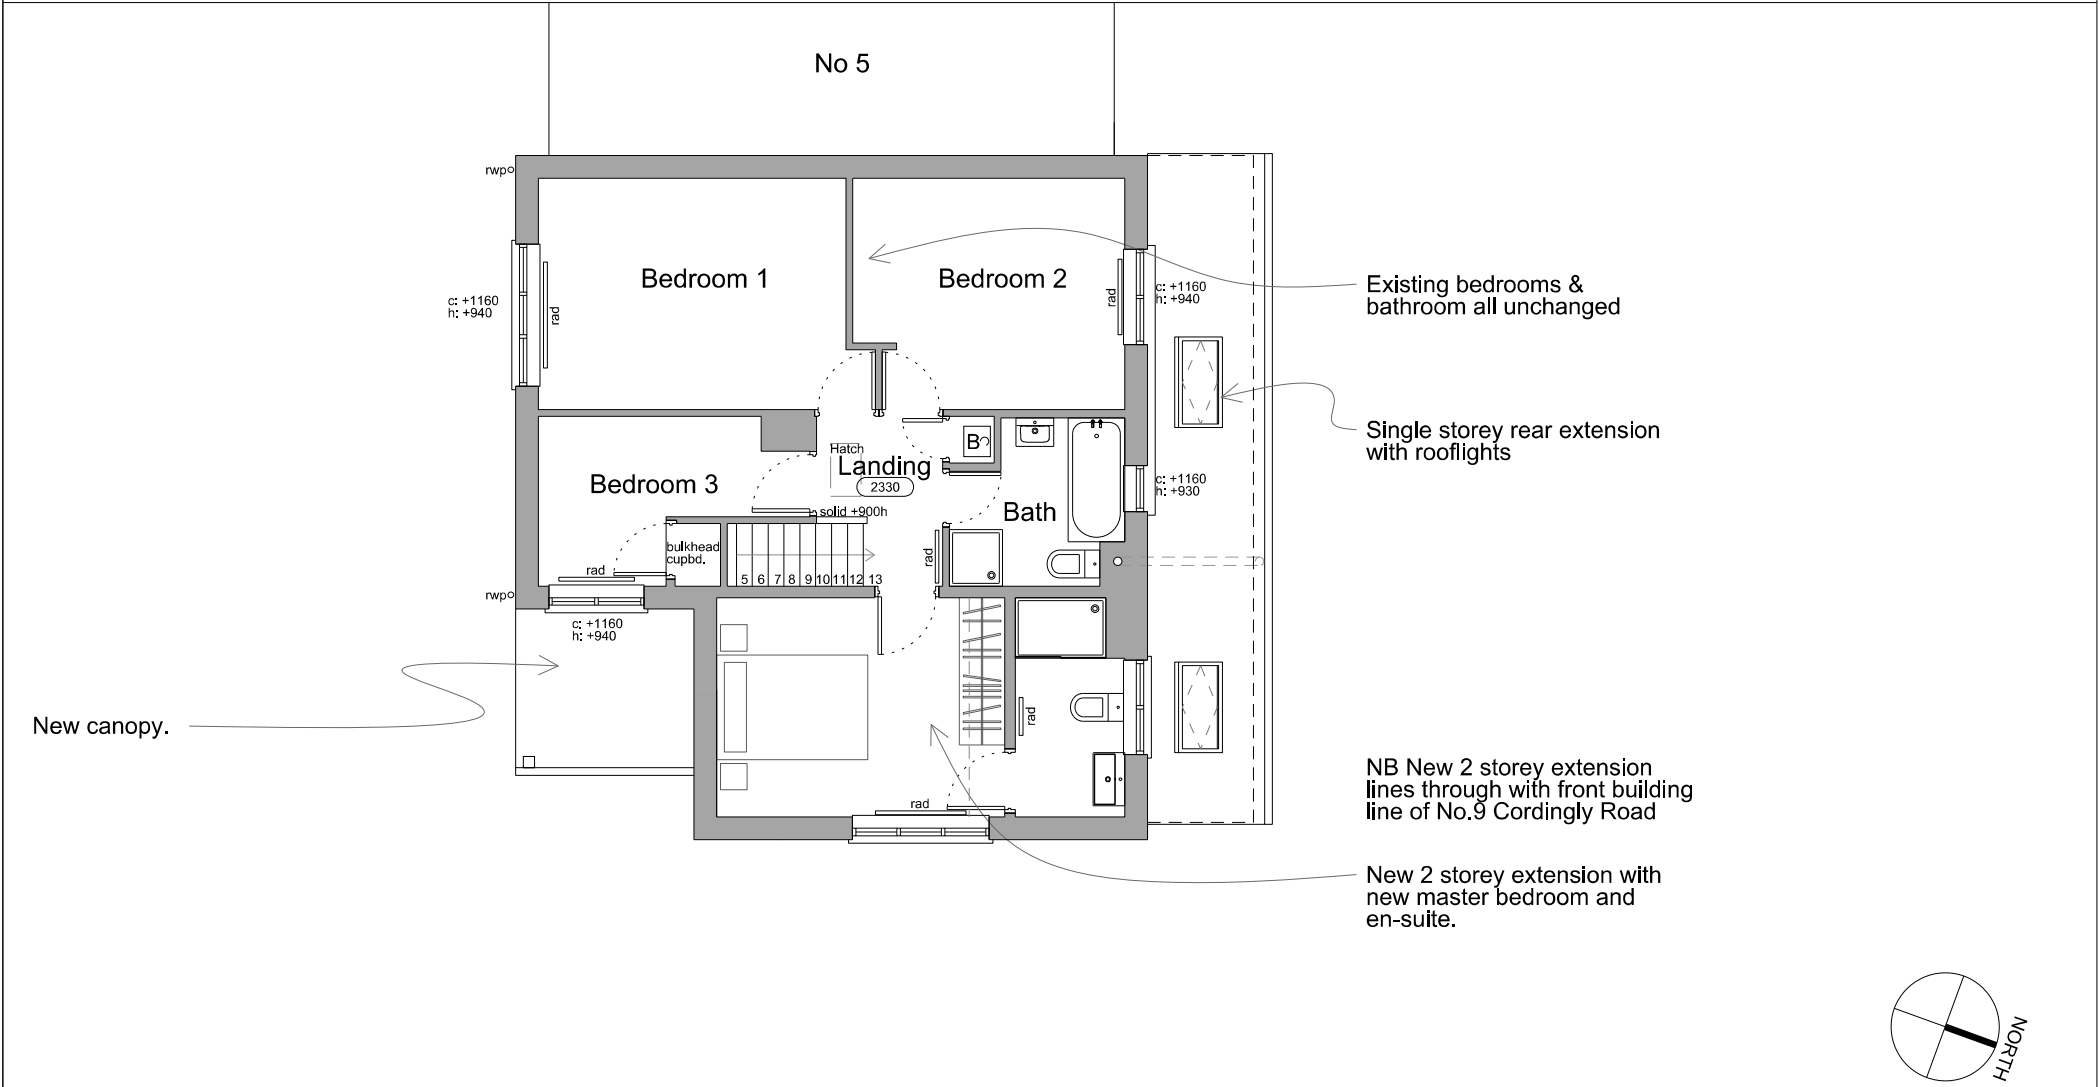

PROPOSED FIRST FLOOR PLAN

SCALE 1:100 @A3
0 0.5 1 2 5m

Rev A: amended as per planning comments (14/10/20)			
7 CORDINGLEY ROAD, RUISLIP, MIDDLESEX HA4 7HH FOR MR SILVER			
PROPOSED FLOOR PLANS			
1:100@A3	OCT '20	ORIGIN	REVISIO
SER/	04	A	
BLACKWOOD - ARCHITECTS 1-2 Castle Close Castle Street Aylesbury HP20 2RG Tel: 01296 399959			

7 Cordingley Road