



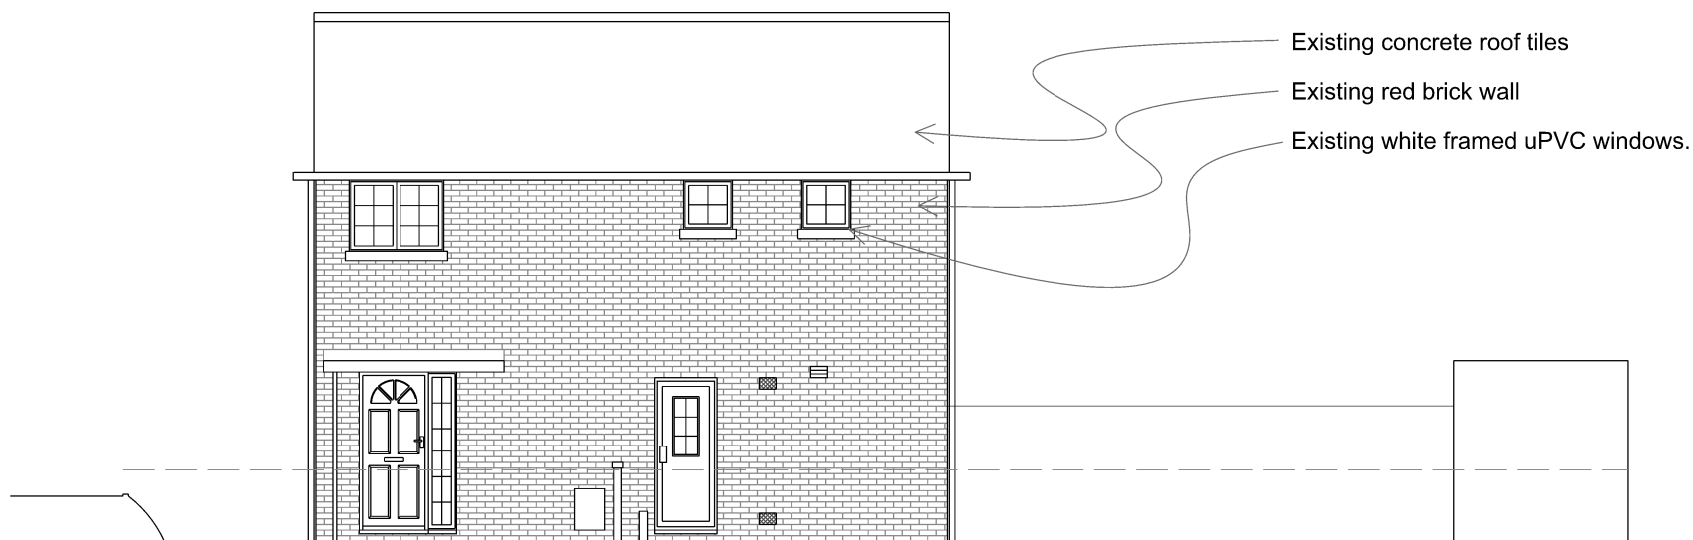

EXISTING EAST ELEVATION

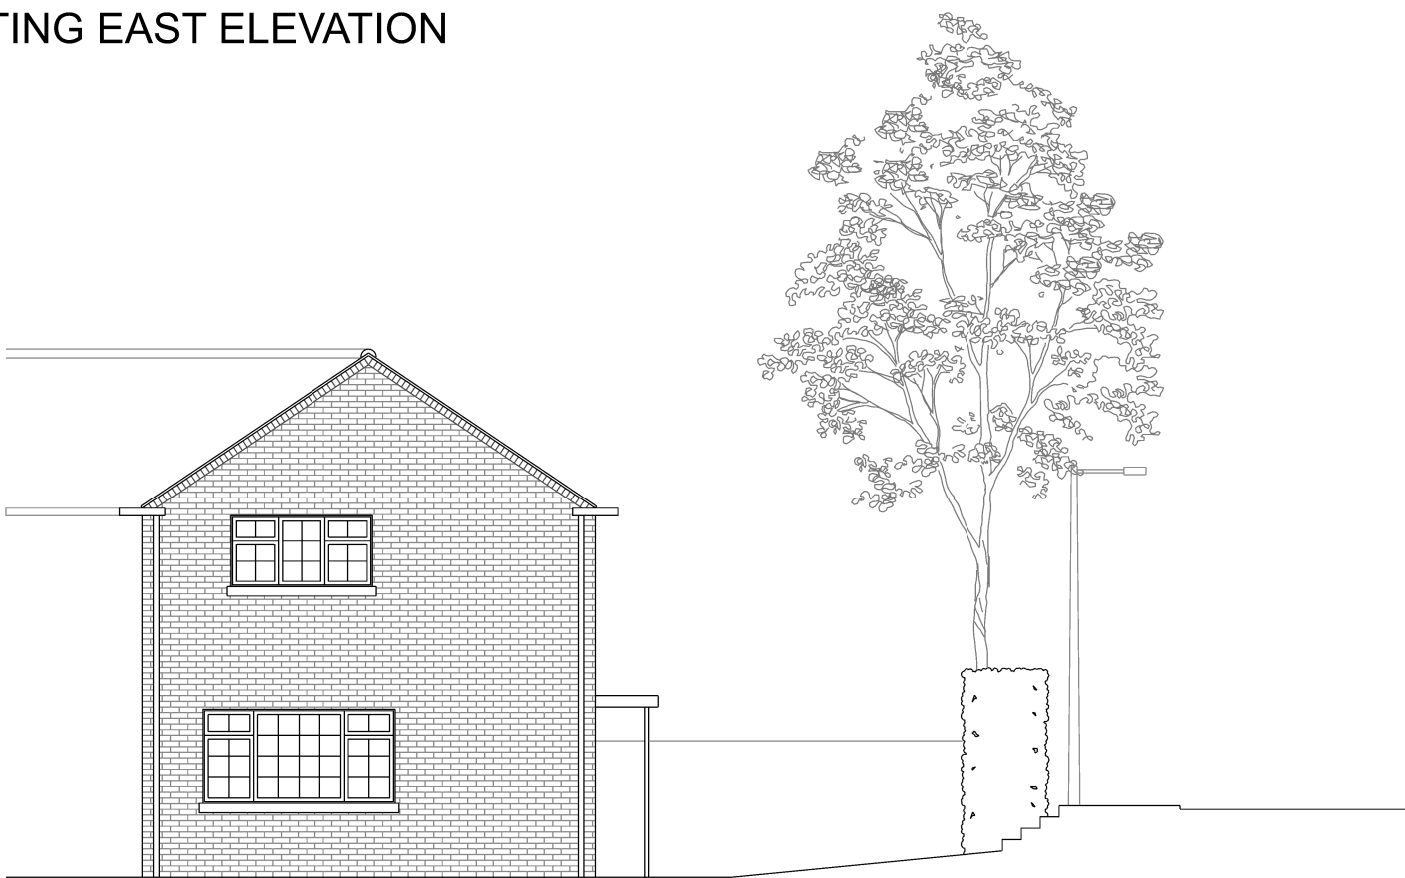

EXISTING SOUTH ELEVATION



EXISTING NORTH ELEVATION

SCALE 1:100 @A3
0 0.5 1 2 5m

7 Cordingley Road

7 CORDINGLEY ROAD, RUISLIP, MIDDLESEX HA4 7HH FOR MR SILVER			
EXISTING ELEVATIONS			
1:100@A3	NOV '21	DESIGN	SUPPLIED
SER2/	03	-	-
BLACKWOOD - ARCHITECTS 3 Carrera House Merlin Centre Gatehouse Close Aylesbury HP19 8DP Tel: 01296 399959			