



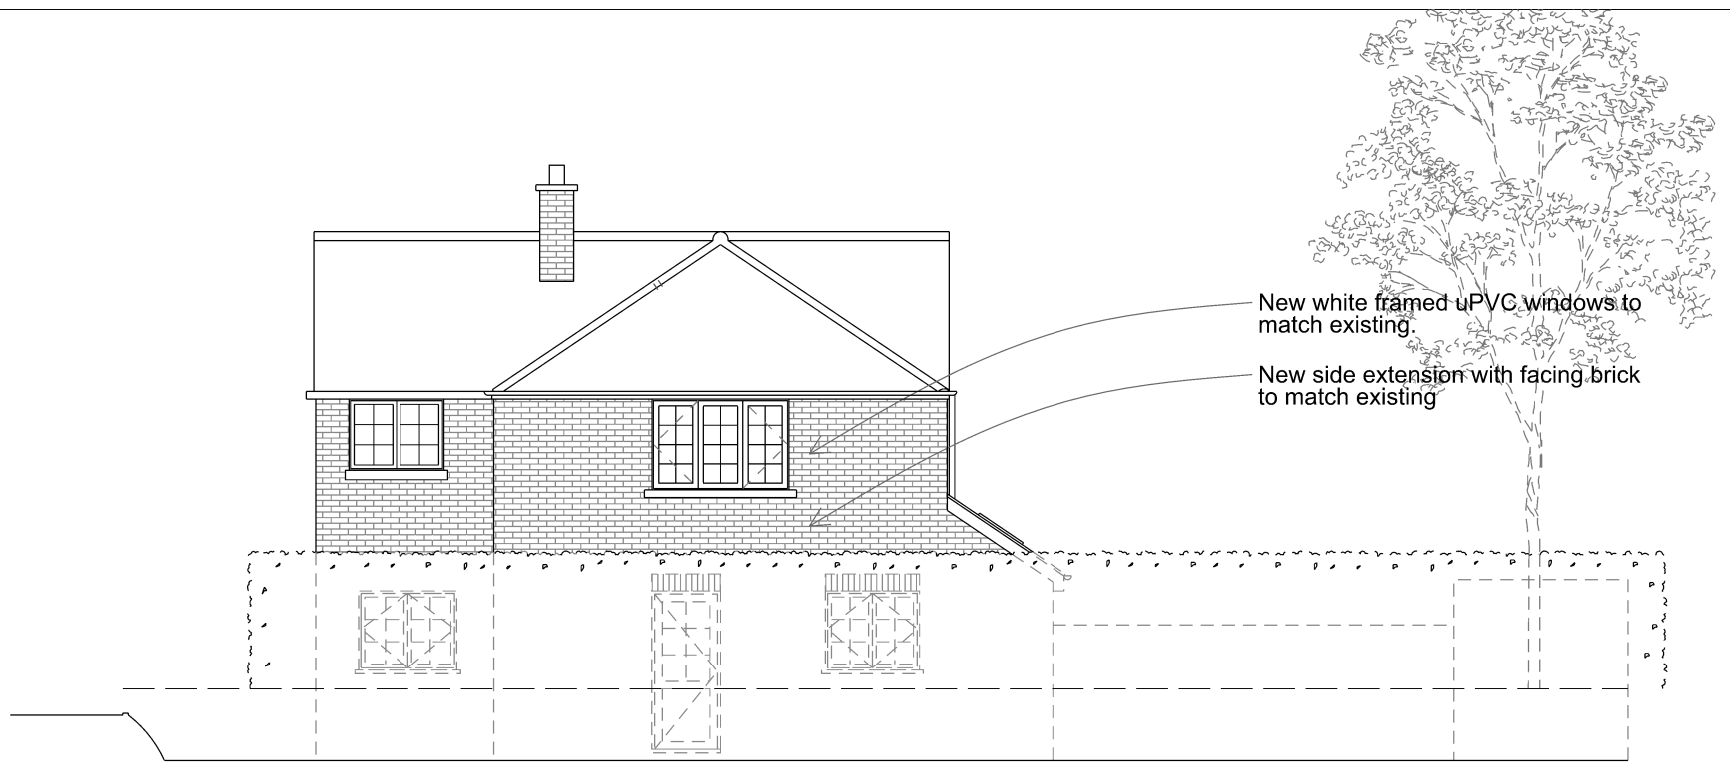


PROPOSED EAST ELEVATION

View from Cordingley Road showing outline of existing hedge which will be retained.

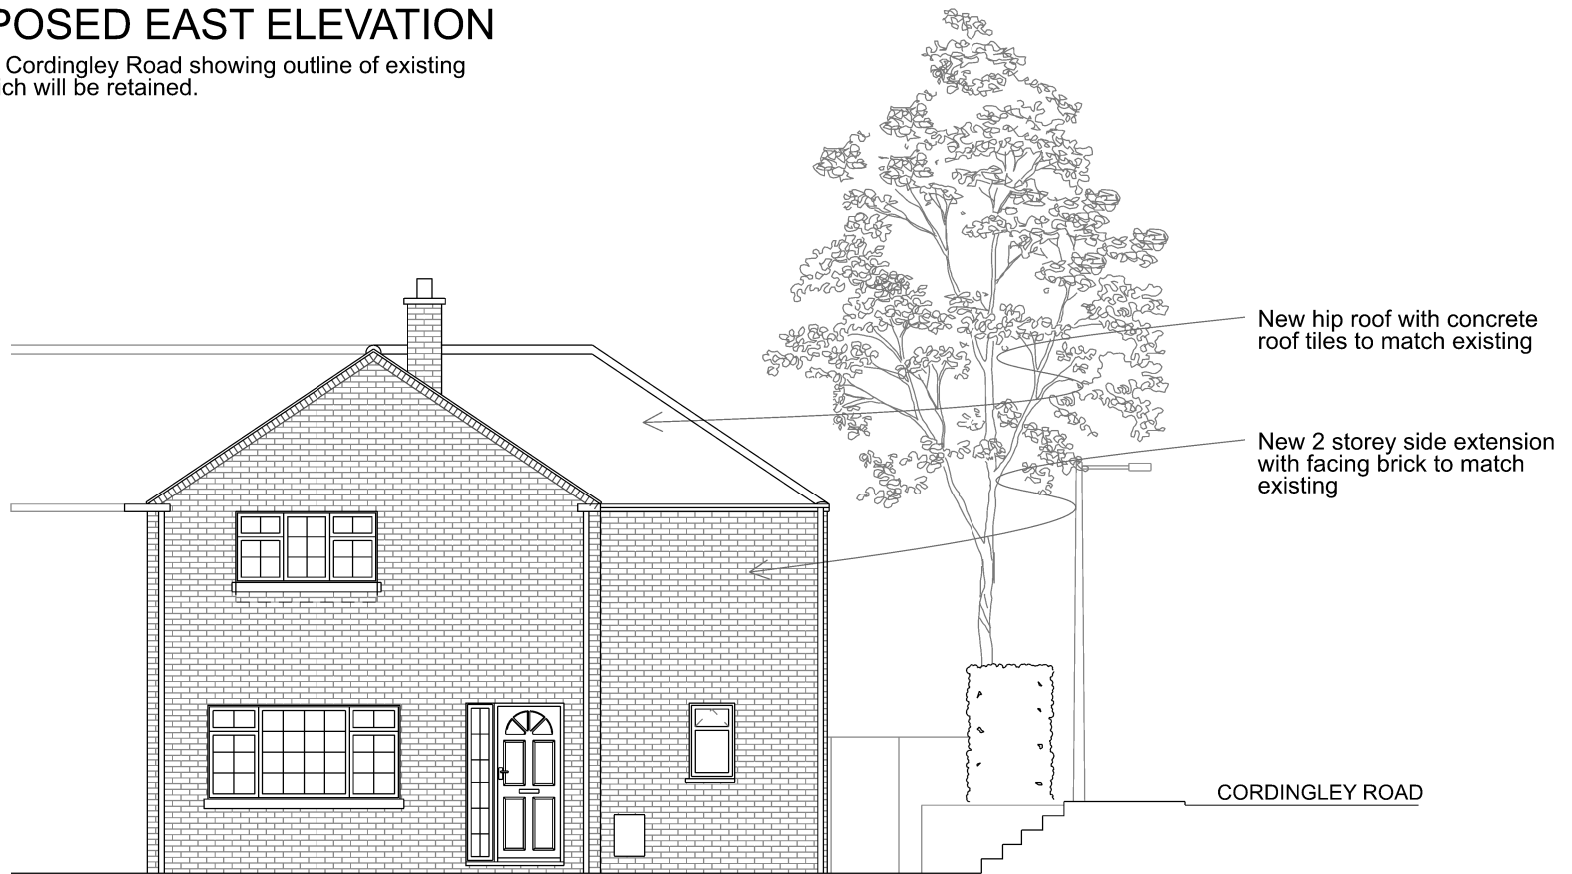

PROPOSED SOUTH ELEVATION

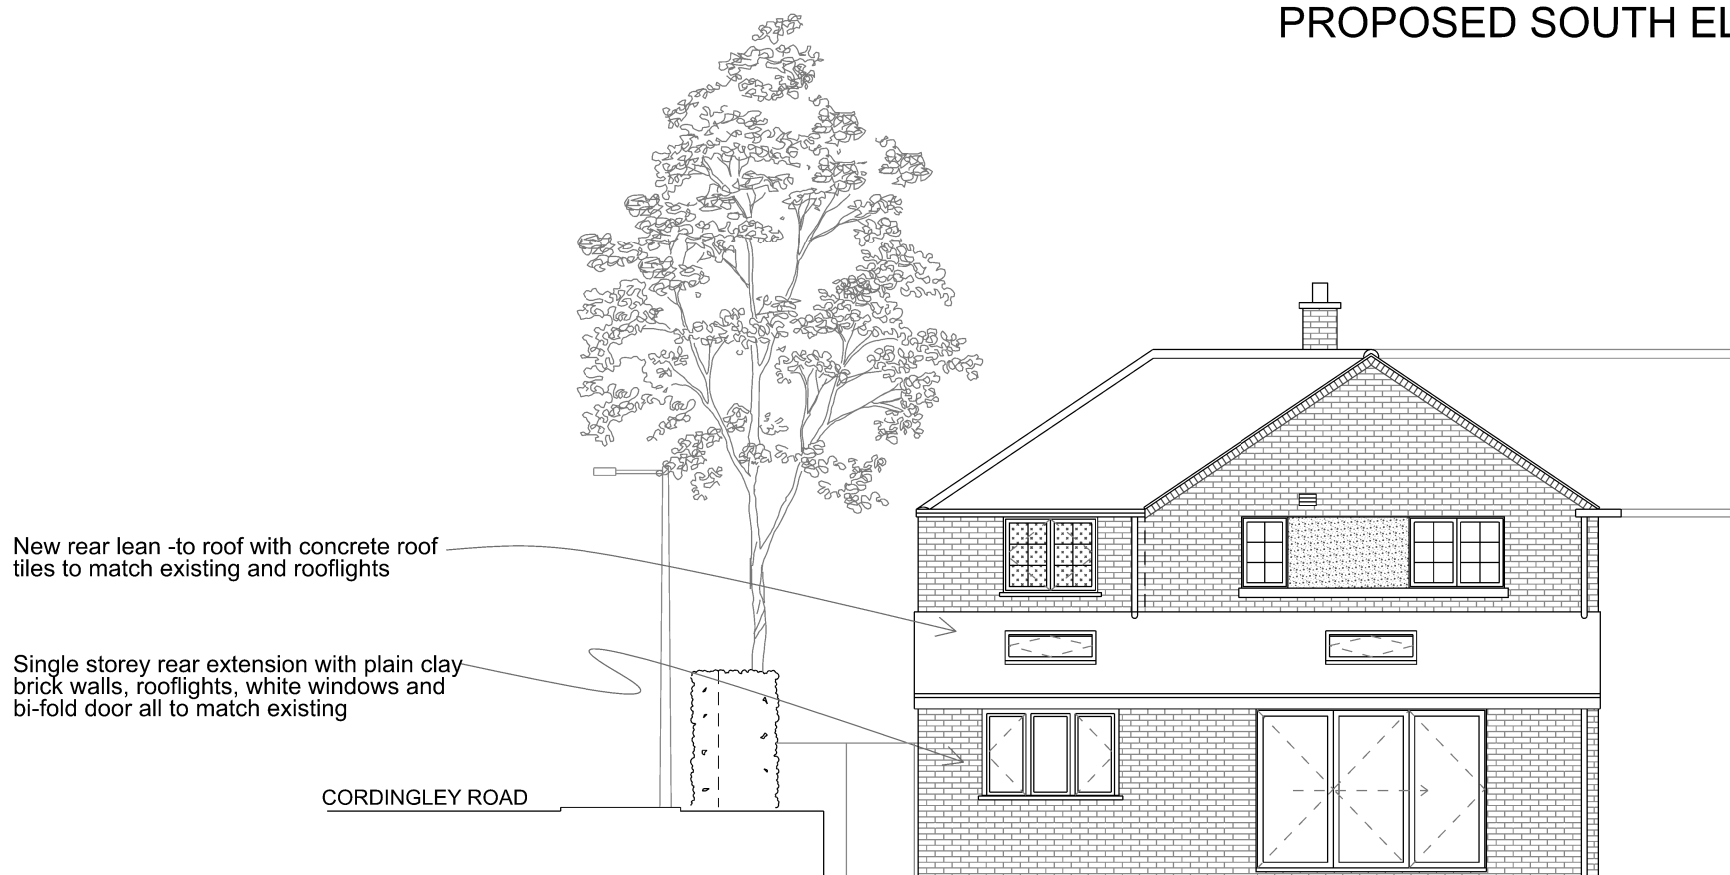

PROPOSED NORTH ELEVATION

SCALE 1:100 @A3



7 Cordingley Road

7 CORDINGLEY ROAD,
RUISLIP, MIDDLESEX
HA4 7HH
FOR MR SILVER

PROPOSED ELEVATIONS

1:100@A3	NOV '21	DESIGN	SUPPLIED
SER2/	05		

BLACKWOOD - ARCHITECTS
3 Carrera House
Merlin Centre
Gatehouse Close
Aylesbury HP19 8DP

Tel: 01296 399959