


Notes:  
Do not scale from plan,  
measruements to be  
taken on site,

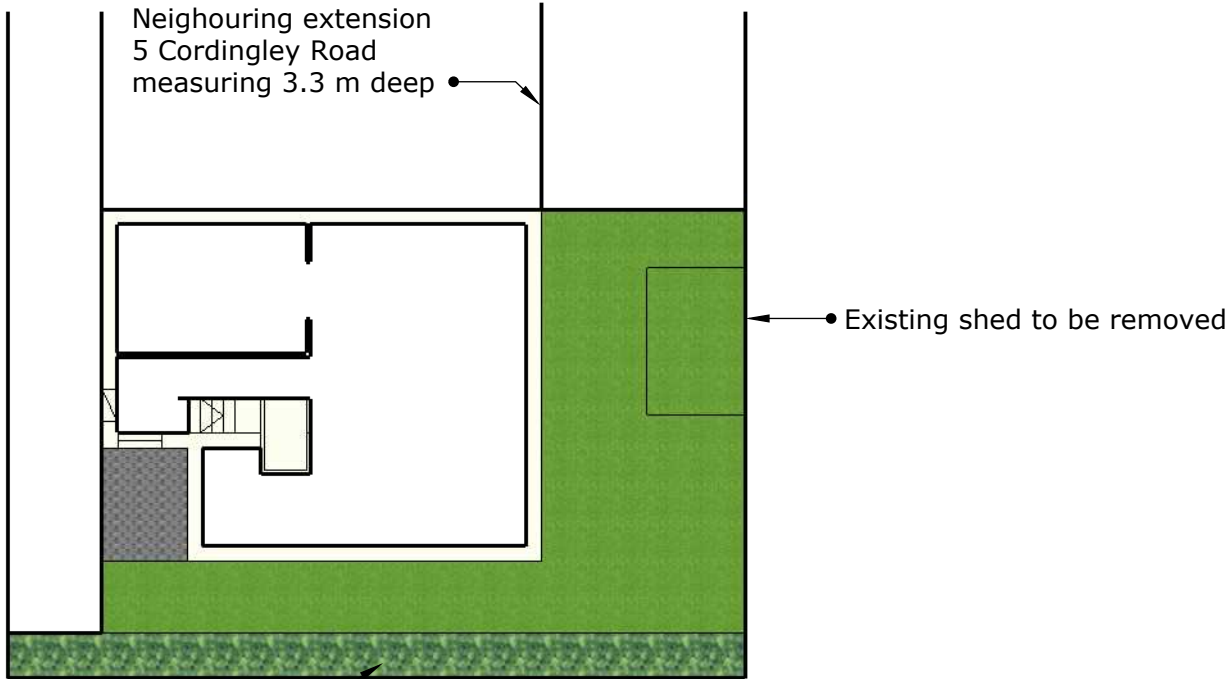

Existing tall hedge to be retained

Scale 1:200

Drawn by: Craig

Proposed floor plan  
and site plan

Drw No. Cor1

Scale 1:100 unless  
otherwise stated