


Notes:
Do not scale from plan,
measruements to be
taken on site,

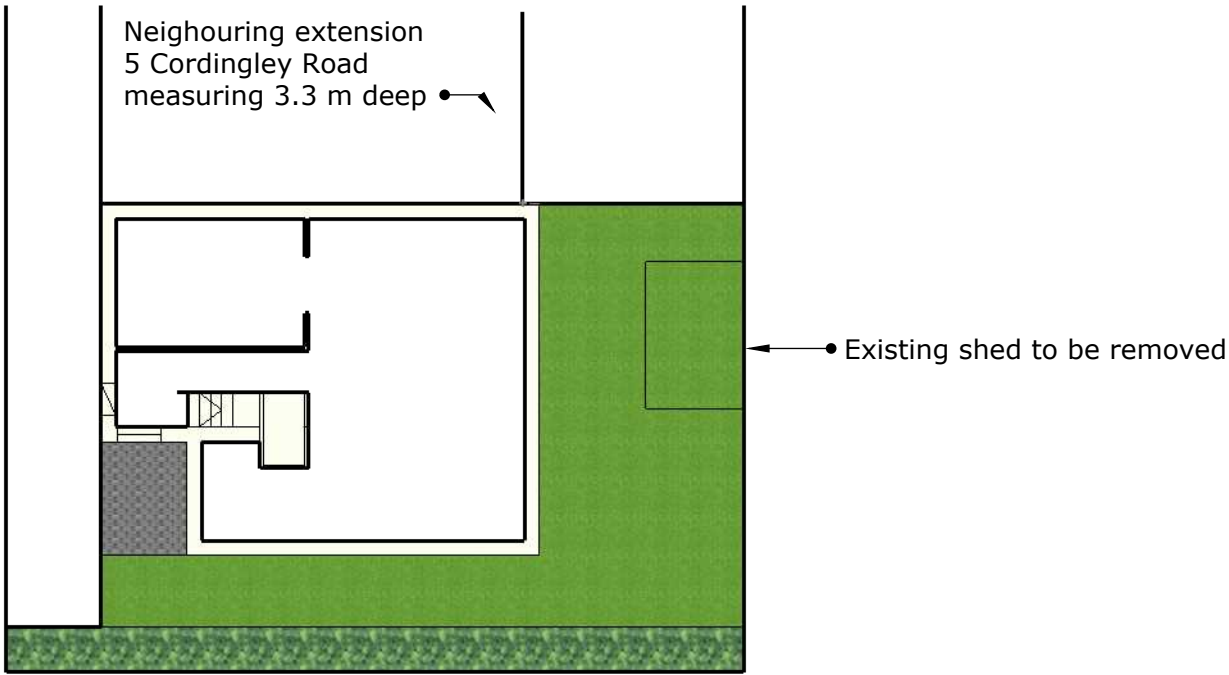

Existing tall hedge to be retained

Scale 1:200

Drawn by: Craig

Proposed floor plan
and elevations

Drw No. Cor1

Scale 1:50 unless
otherwise stated