


Proposed Elevations - All Materials to Match Existing



Front Elevation

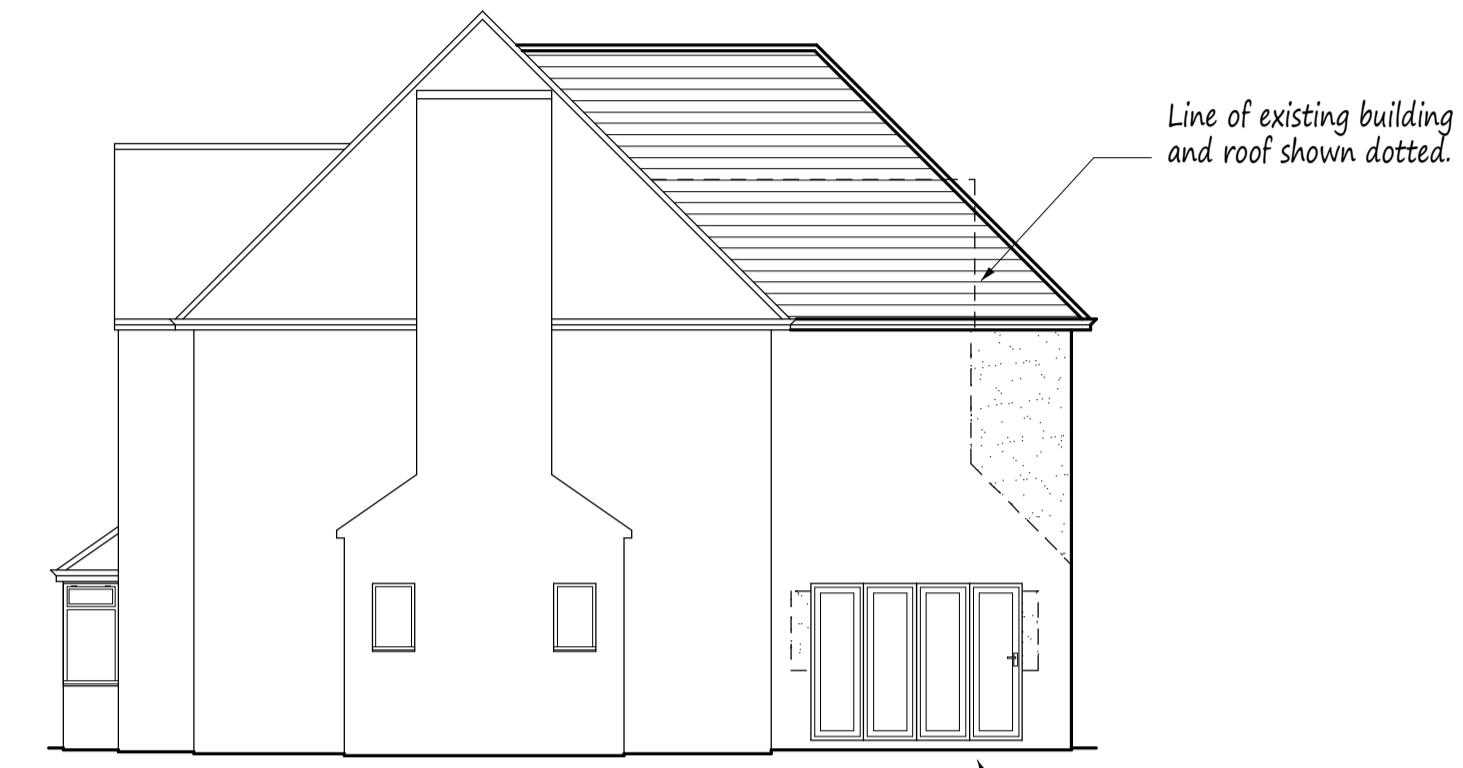


Side Elevation

Line of existing building and roof shown dotted.

New bi-fold doors, block up existing opening where shown and make good.



Rear Elevation

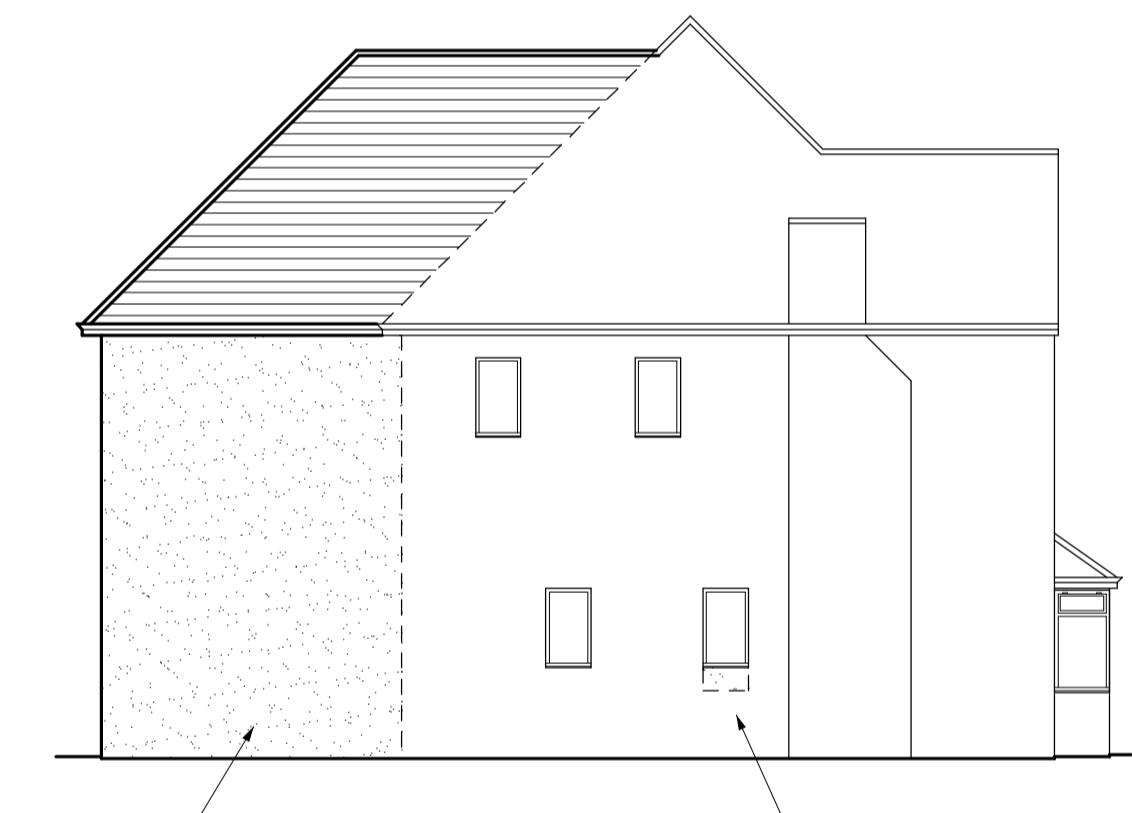


Side Elevation

Rendered to match existing

Reduce depth of window and make good to suit.

This drawing to be read in conjunction with Drg No's 4305/01 & 02

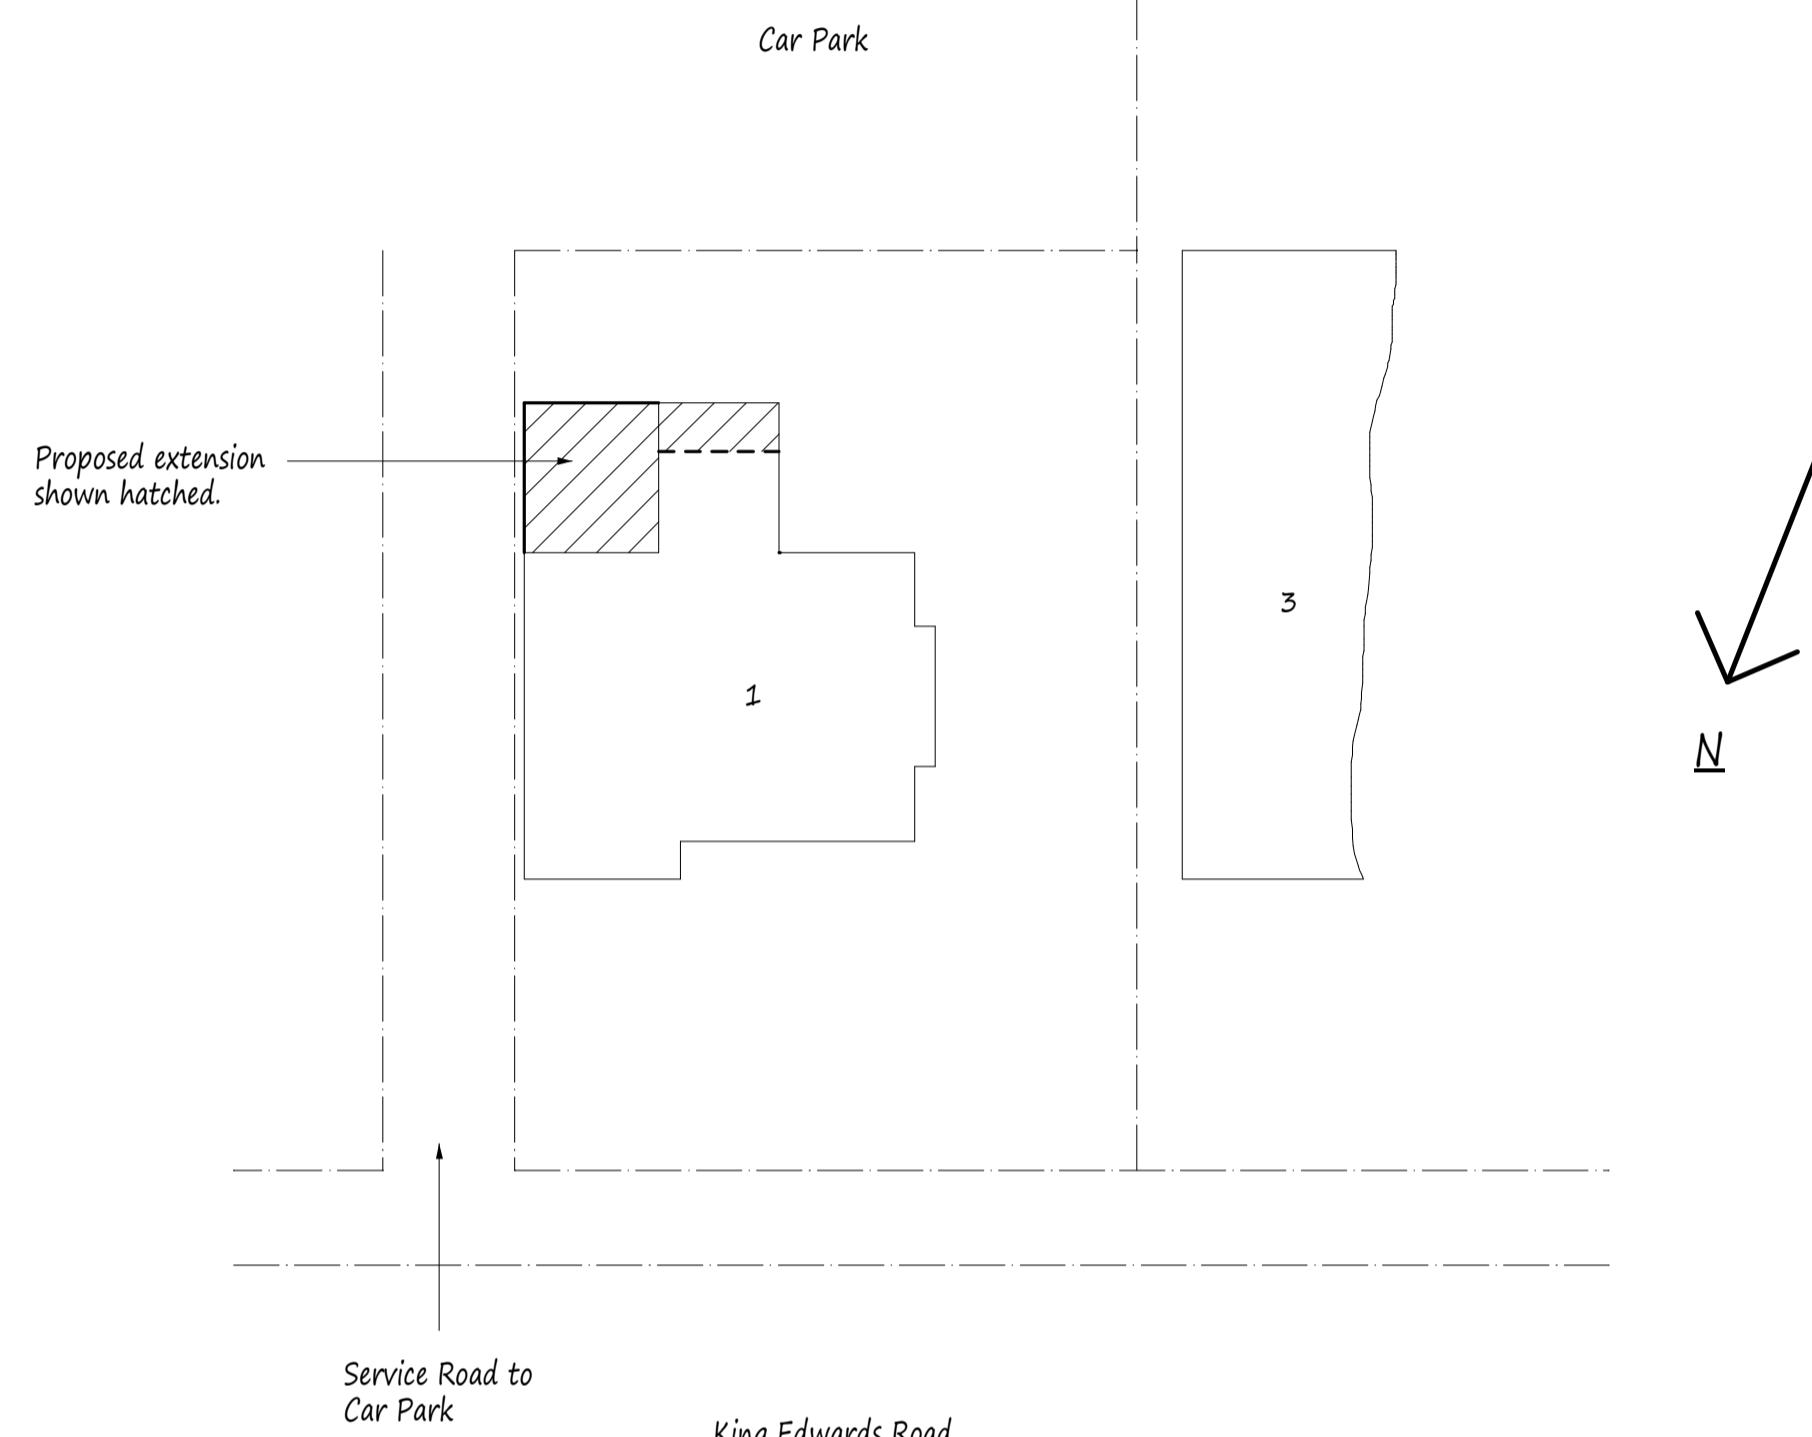

Site Plan scale 1:200

Scale Bar

1:100 0 1 2 3 4 5 6 7 8 9 10m

**NOTES:**  
All dimensions must be checked on site and not scaled from this drawing.

A Mar 2020 Rev'd for Planning  
Date Revisions

Copyright

Pottle & Co Ltd.  
Building Design & Management Services

Suite A  
128 Manor Way  
Ruislip  
Middlesex  
HA4 8HR

Tel: 01895 622800  
www.pottle.uk.com

Client  
Mr & Mrs Curteis

Job Title

1 King Edwards Road  
Ruislip  
Middlesex

Drawing Title

Proposed Elevations and Site Plan.

Scale  
1:100, 200

Date  
February 2020 Drawn by  
MDP

Drg No.  
4305/03A