




Proposed Ground Floor Plan

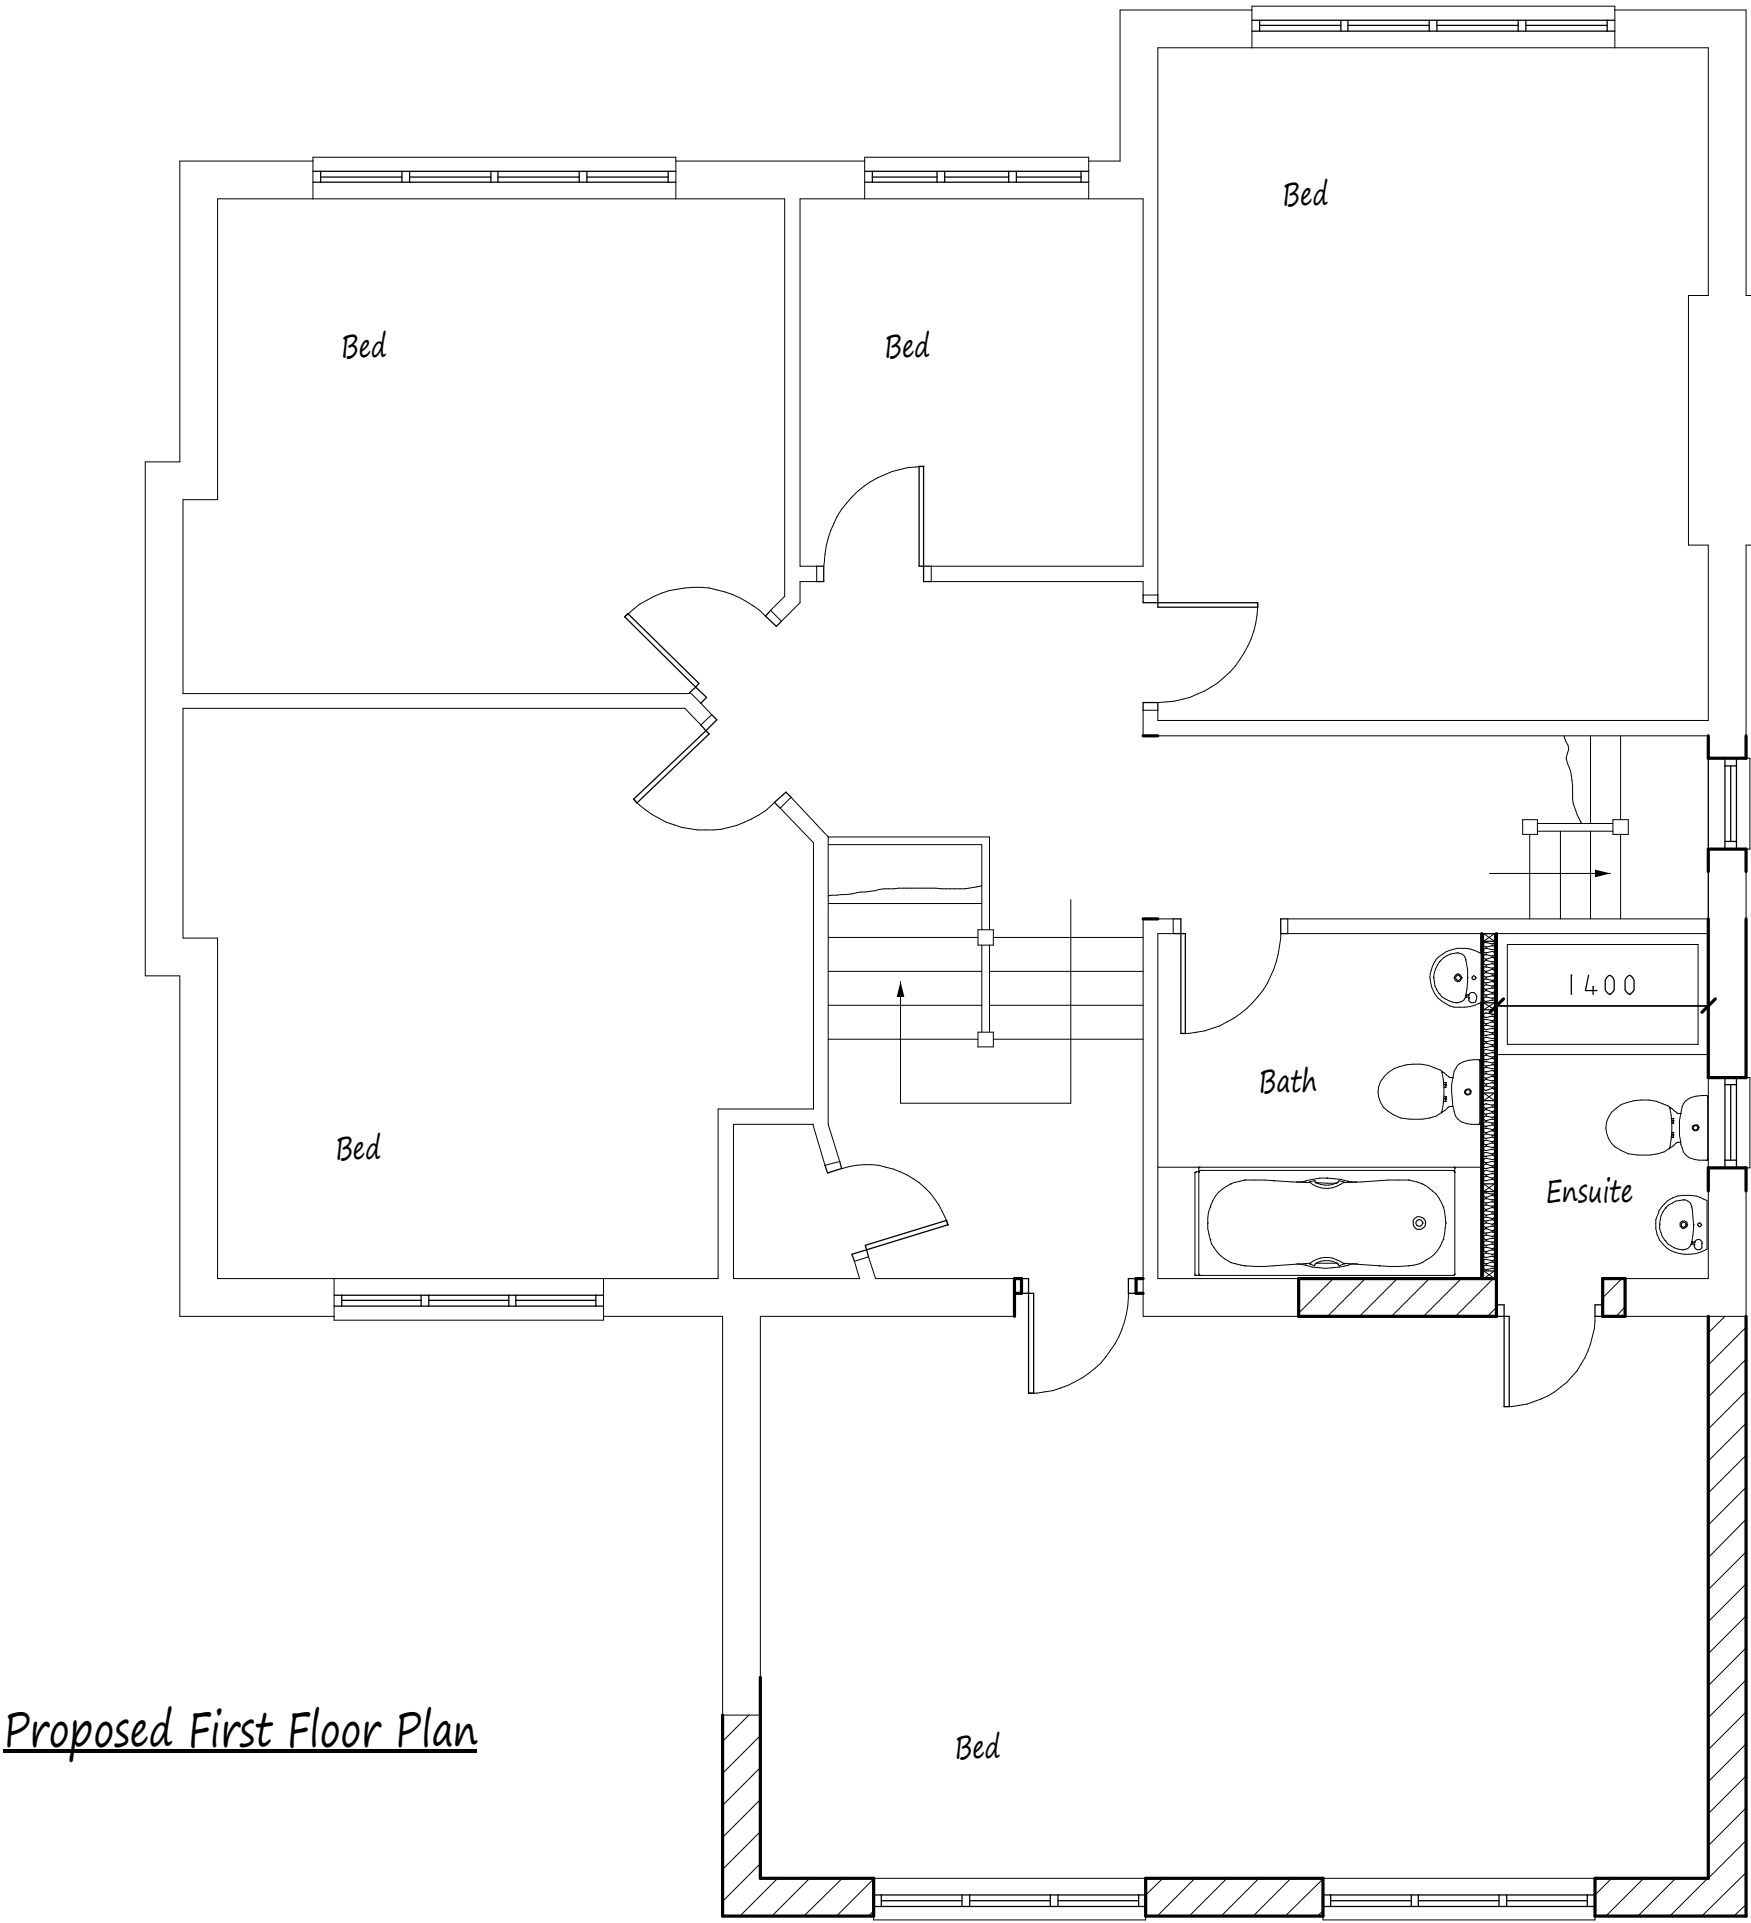

Proposed First Floor Plan

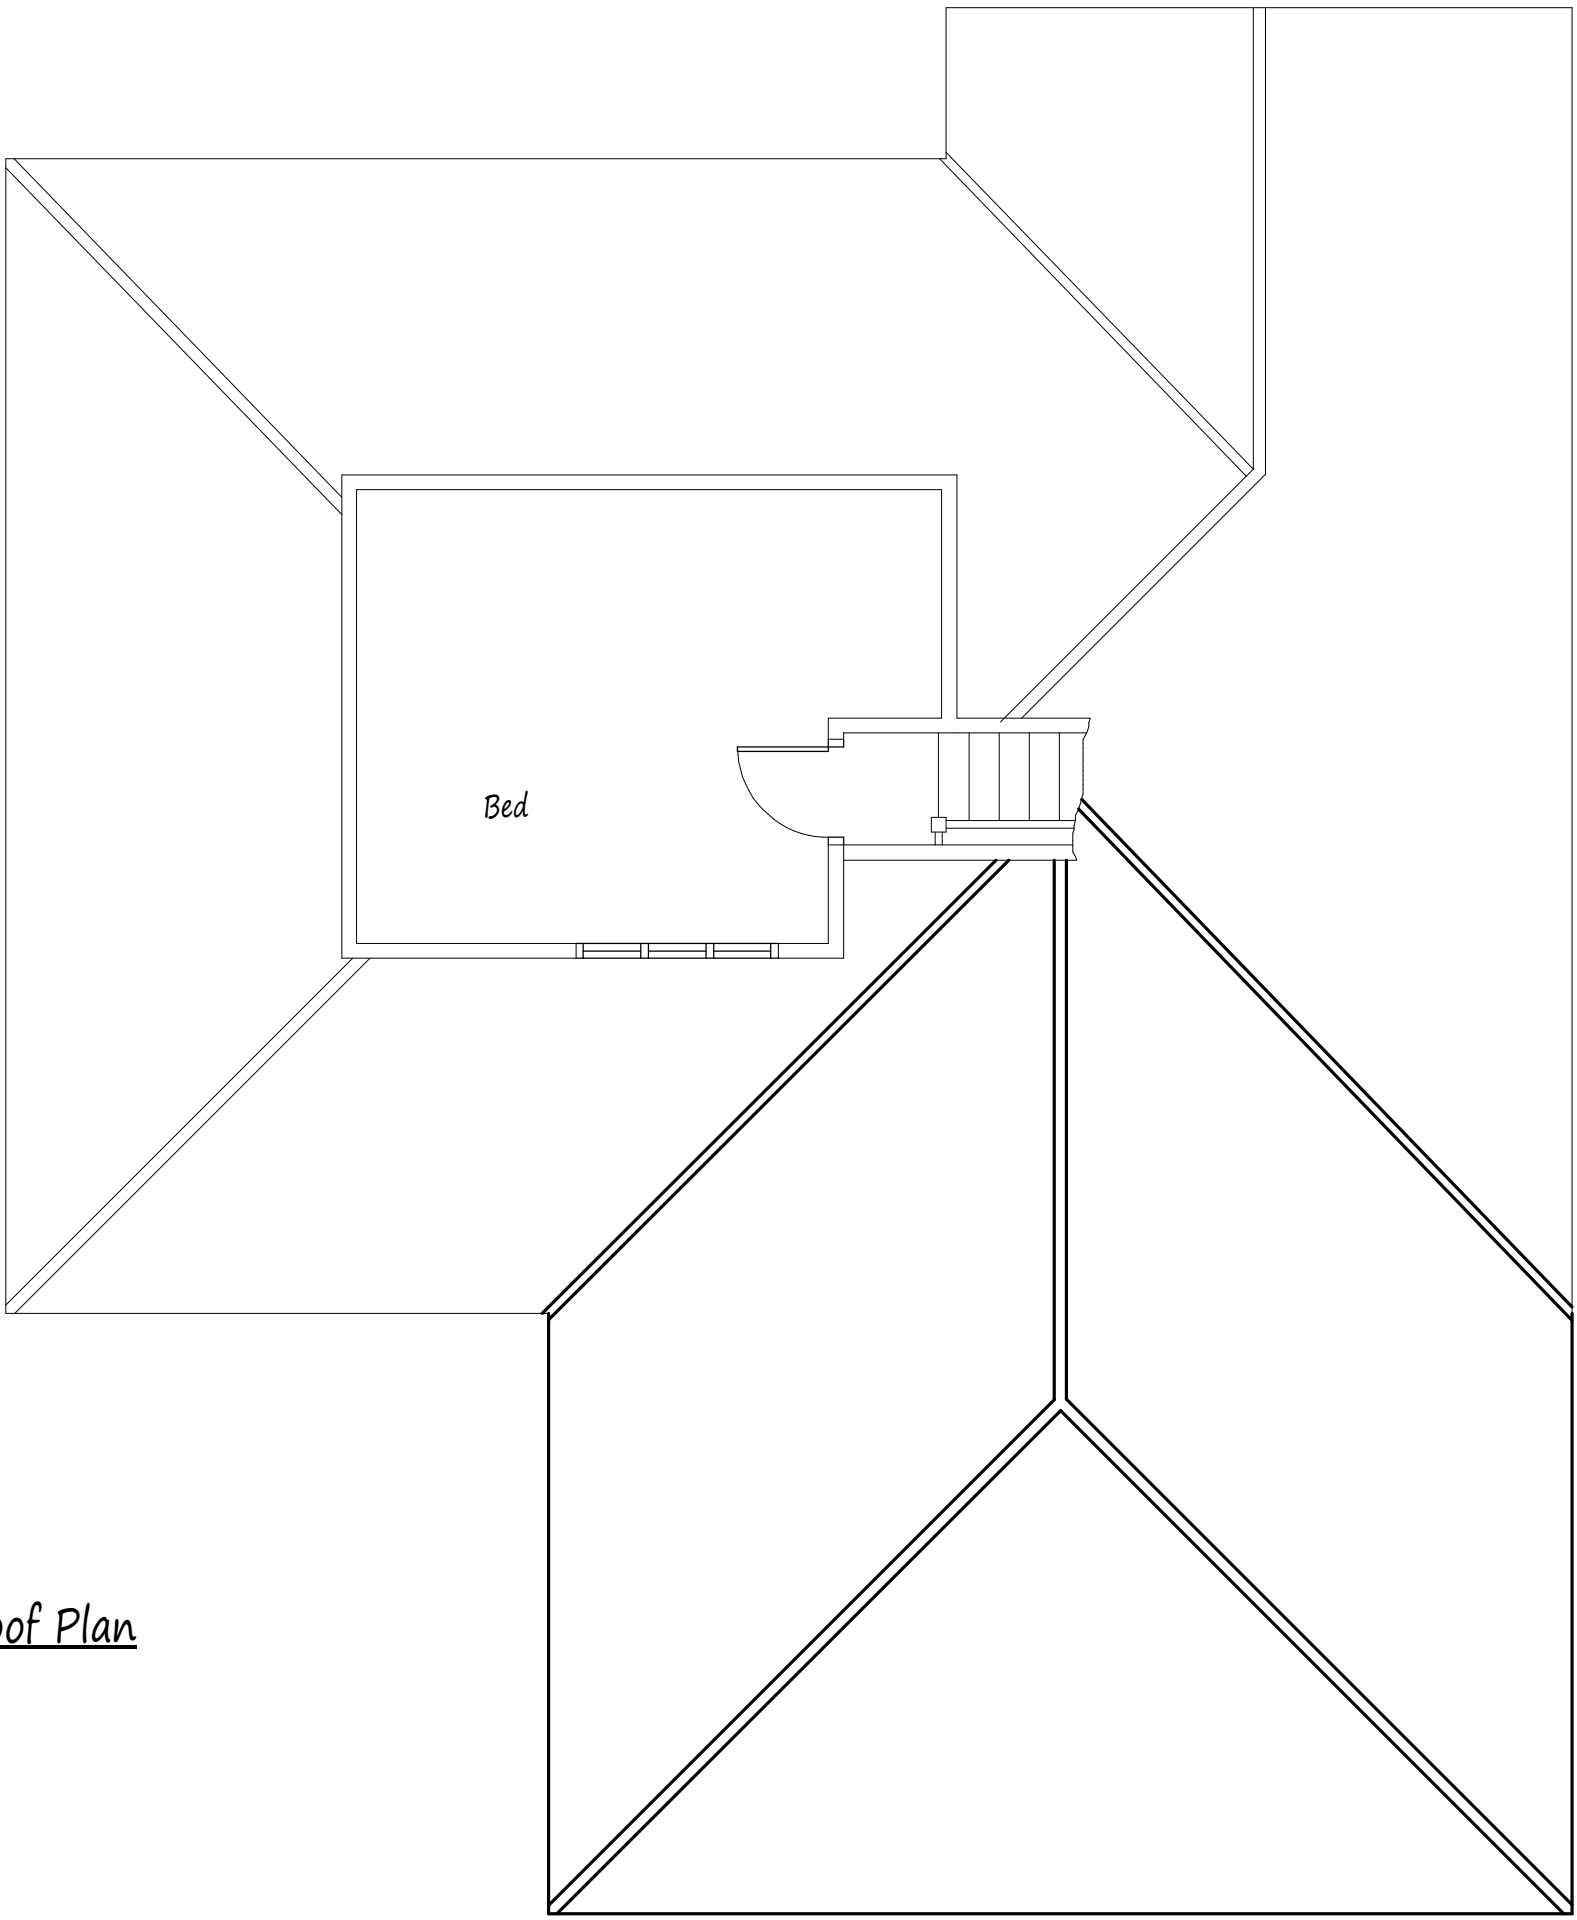

Proposed Roof Plan

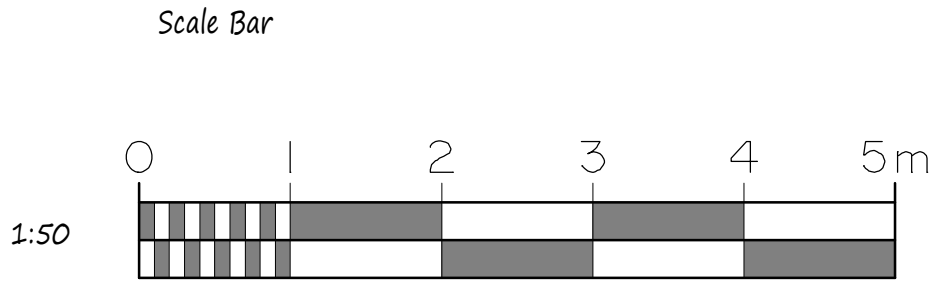

This drawing to be read in conjunction with Drg No's 4305/01 & 03

NOTES:
All dimensions must be checked on site and not scaled from this drawing.

A		
	Date	Revisions
Copyright		
Pottle & Co Ltd. Building Design & Management Services		
Suite A 128 Manor Way Ruislip Middlesex HA4 8HR		
Tel: 01895 622800 www.pottle.uk.com		
Client Mr & Mrs Curteis		
Job Title 1 King Edwards Road Ruislip Middlesex		
Drawing Title Proposed Part Single Storey, Part Two Storey Rear Extension.		
Scale 1:50		
Date September 2019		Drawn by MDP
Drg No. 4305/02		