




Existing Ground Floor Plan

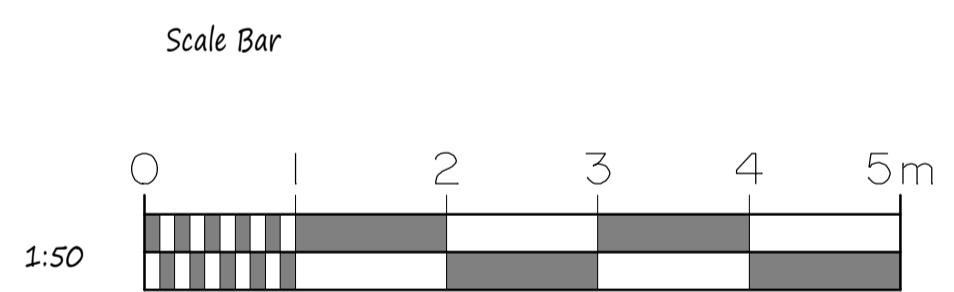


This drawing to be read in conjunction with Drg No's 4305/02 & 03.

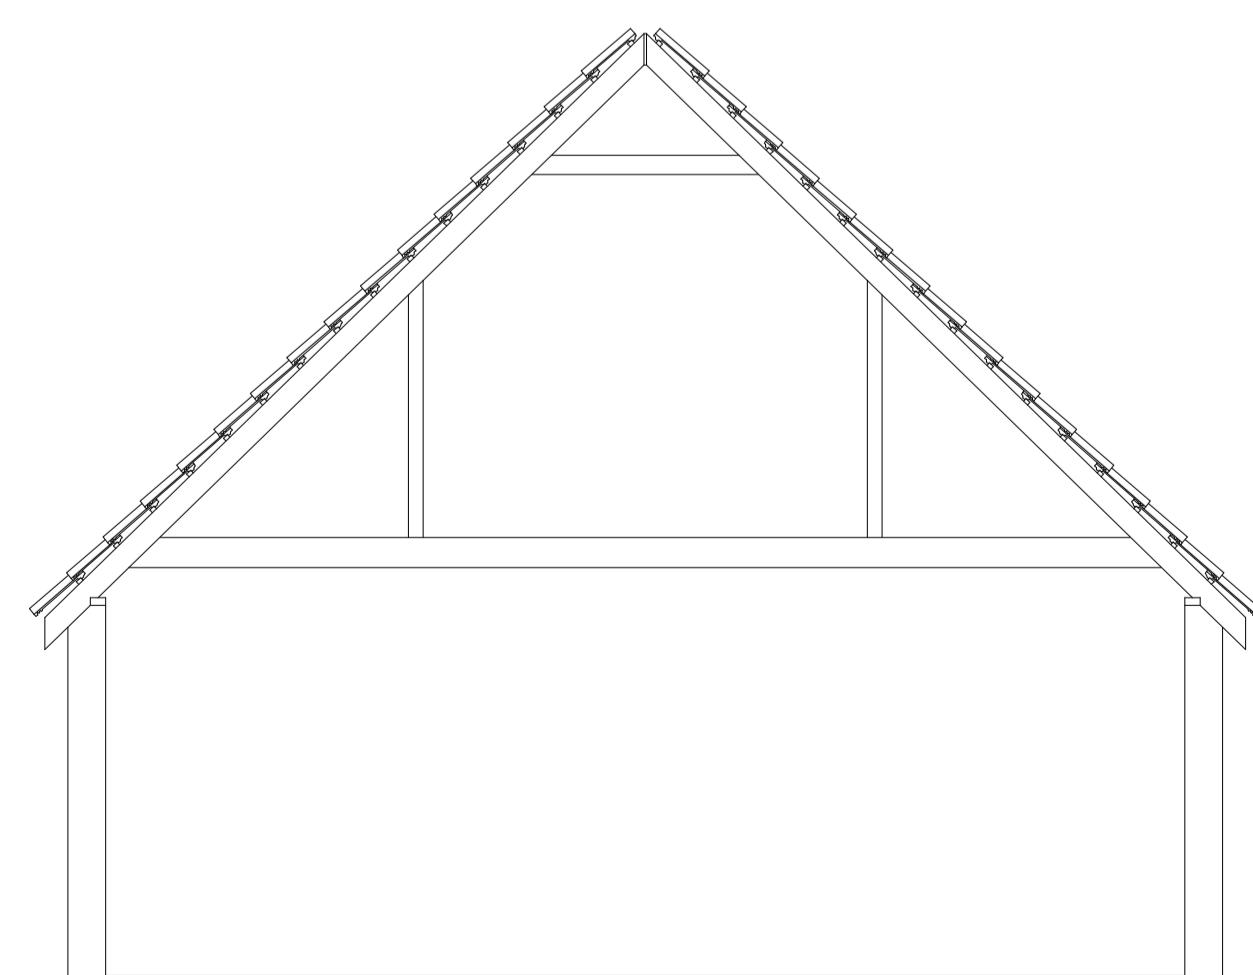

Section Through Roof

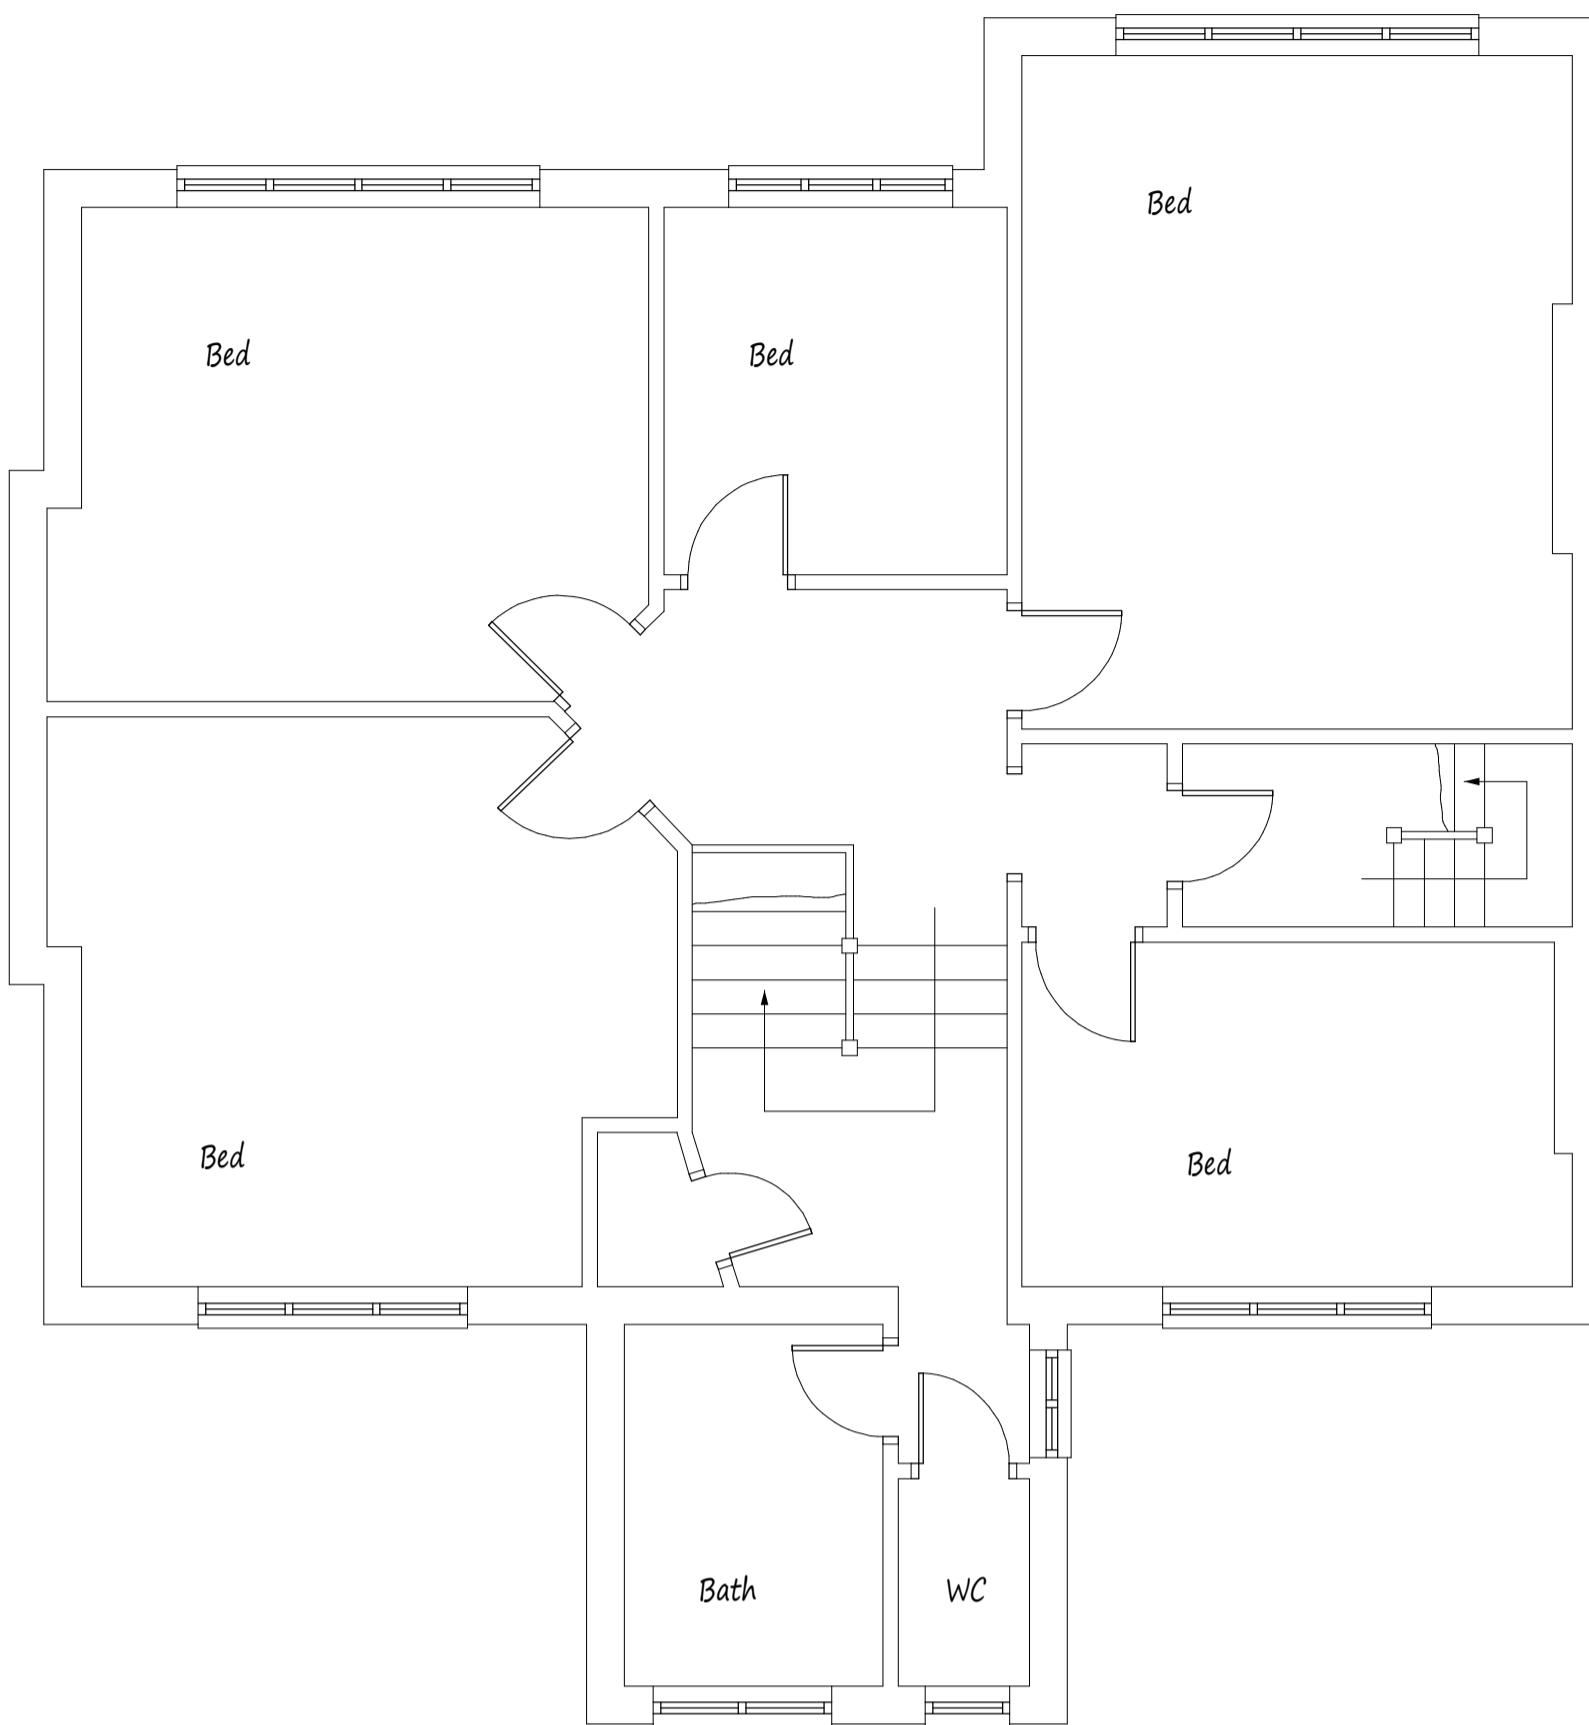

Existing First Floor Plan

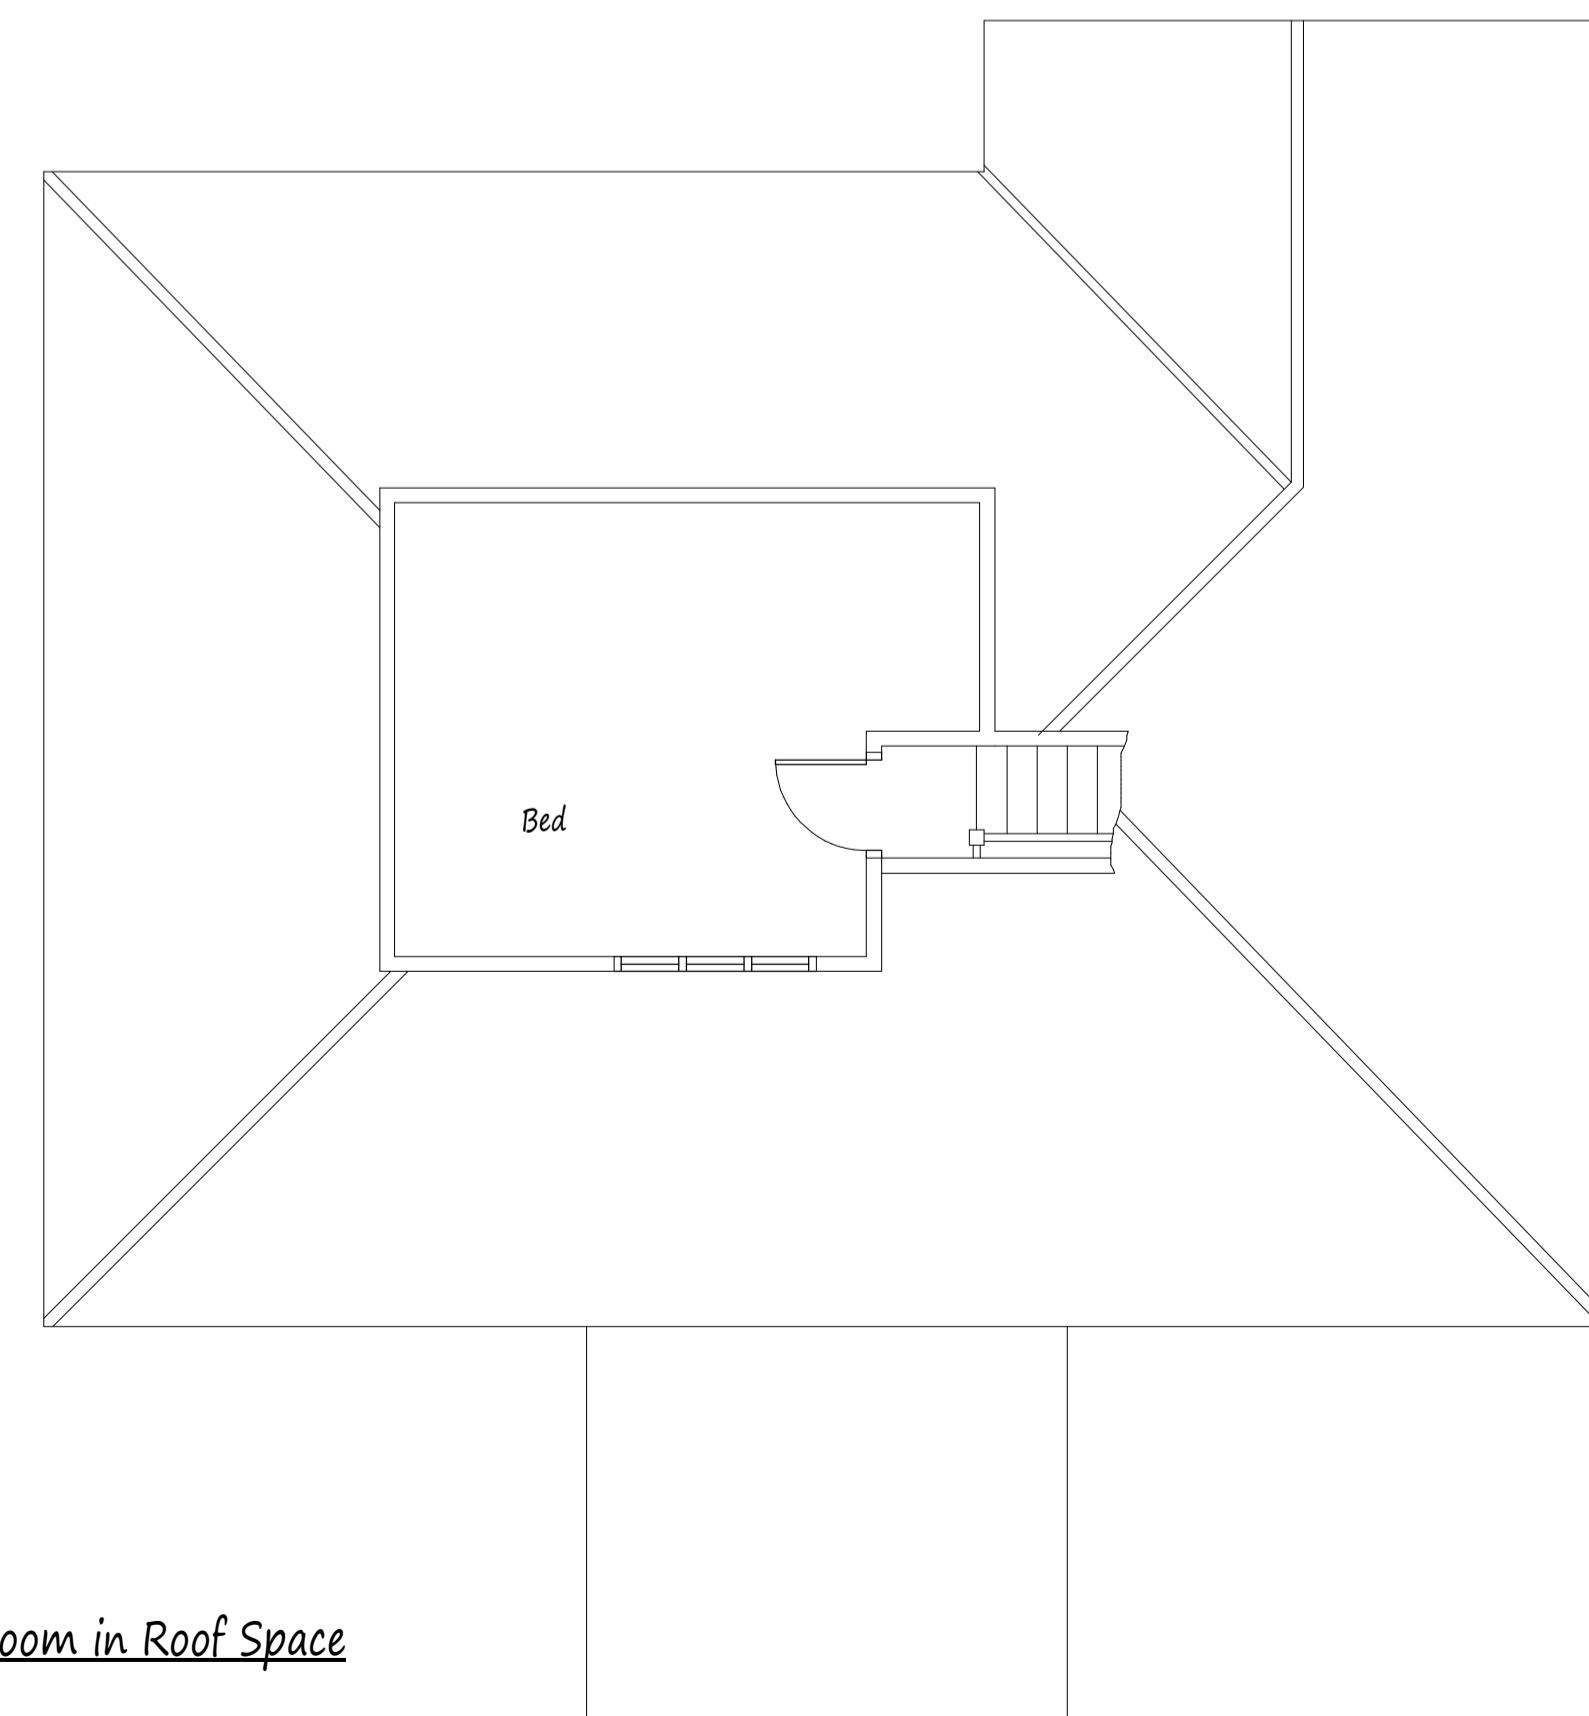

Existing Room in Roof Space

A	Date	Revisions
---	------	-----------

Copyright

Pottle & Co Ltd.  
Building Design & Management Services

Suite A  
128 Manor Way  
Ruislip  
Middlesex  
HA4 8HR

Tel: 01895 622800  
www.pottle.uk.com

Client  
Mr & Mrs Curteis

Job Title

1 King Edwards Road  
Ruislip  
Middlesex

Drawing Title  
Existing Details

Scale  
1:50

Date  
September 2019

Drawn by  
MPP

Drg No.  
4305/01