




NOTES:
All dimensions must be checked on site and not scaled from this drawing.

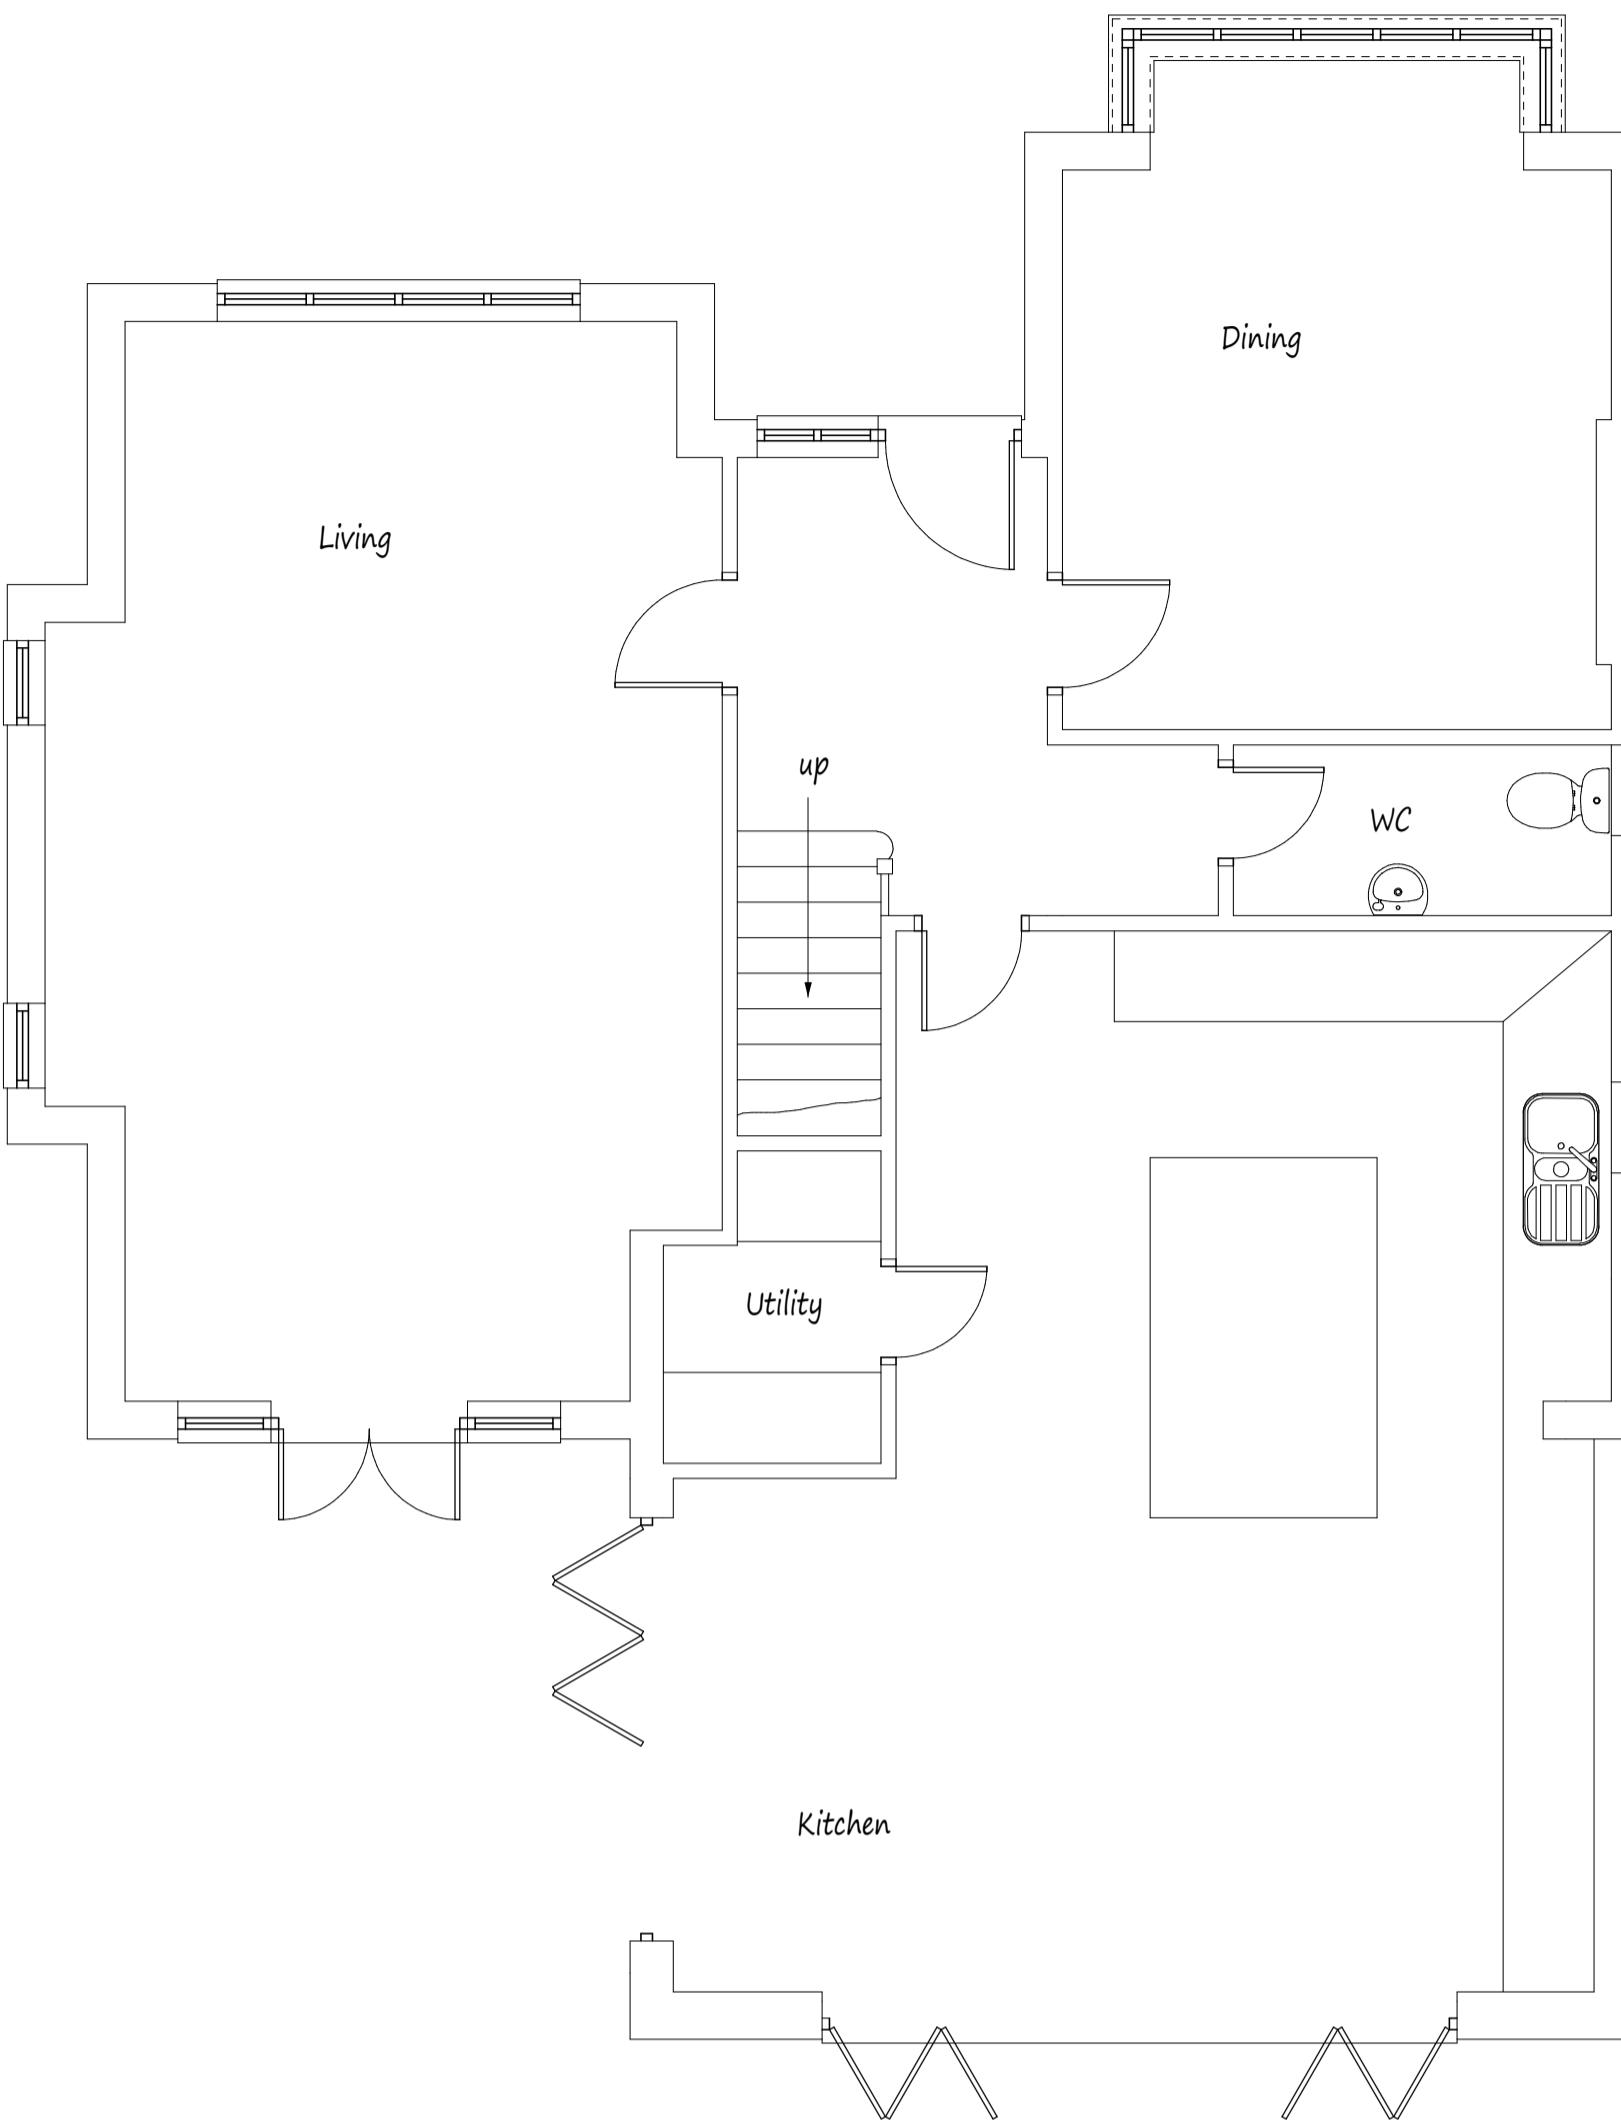


Existing Ground Floor Plan

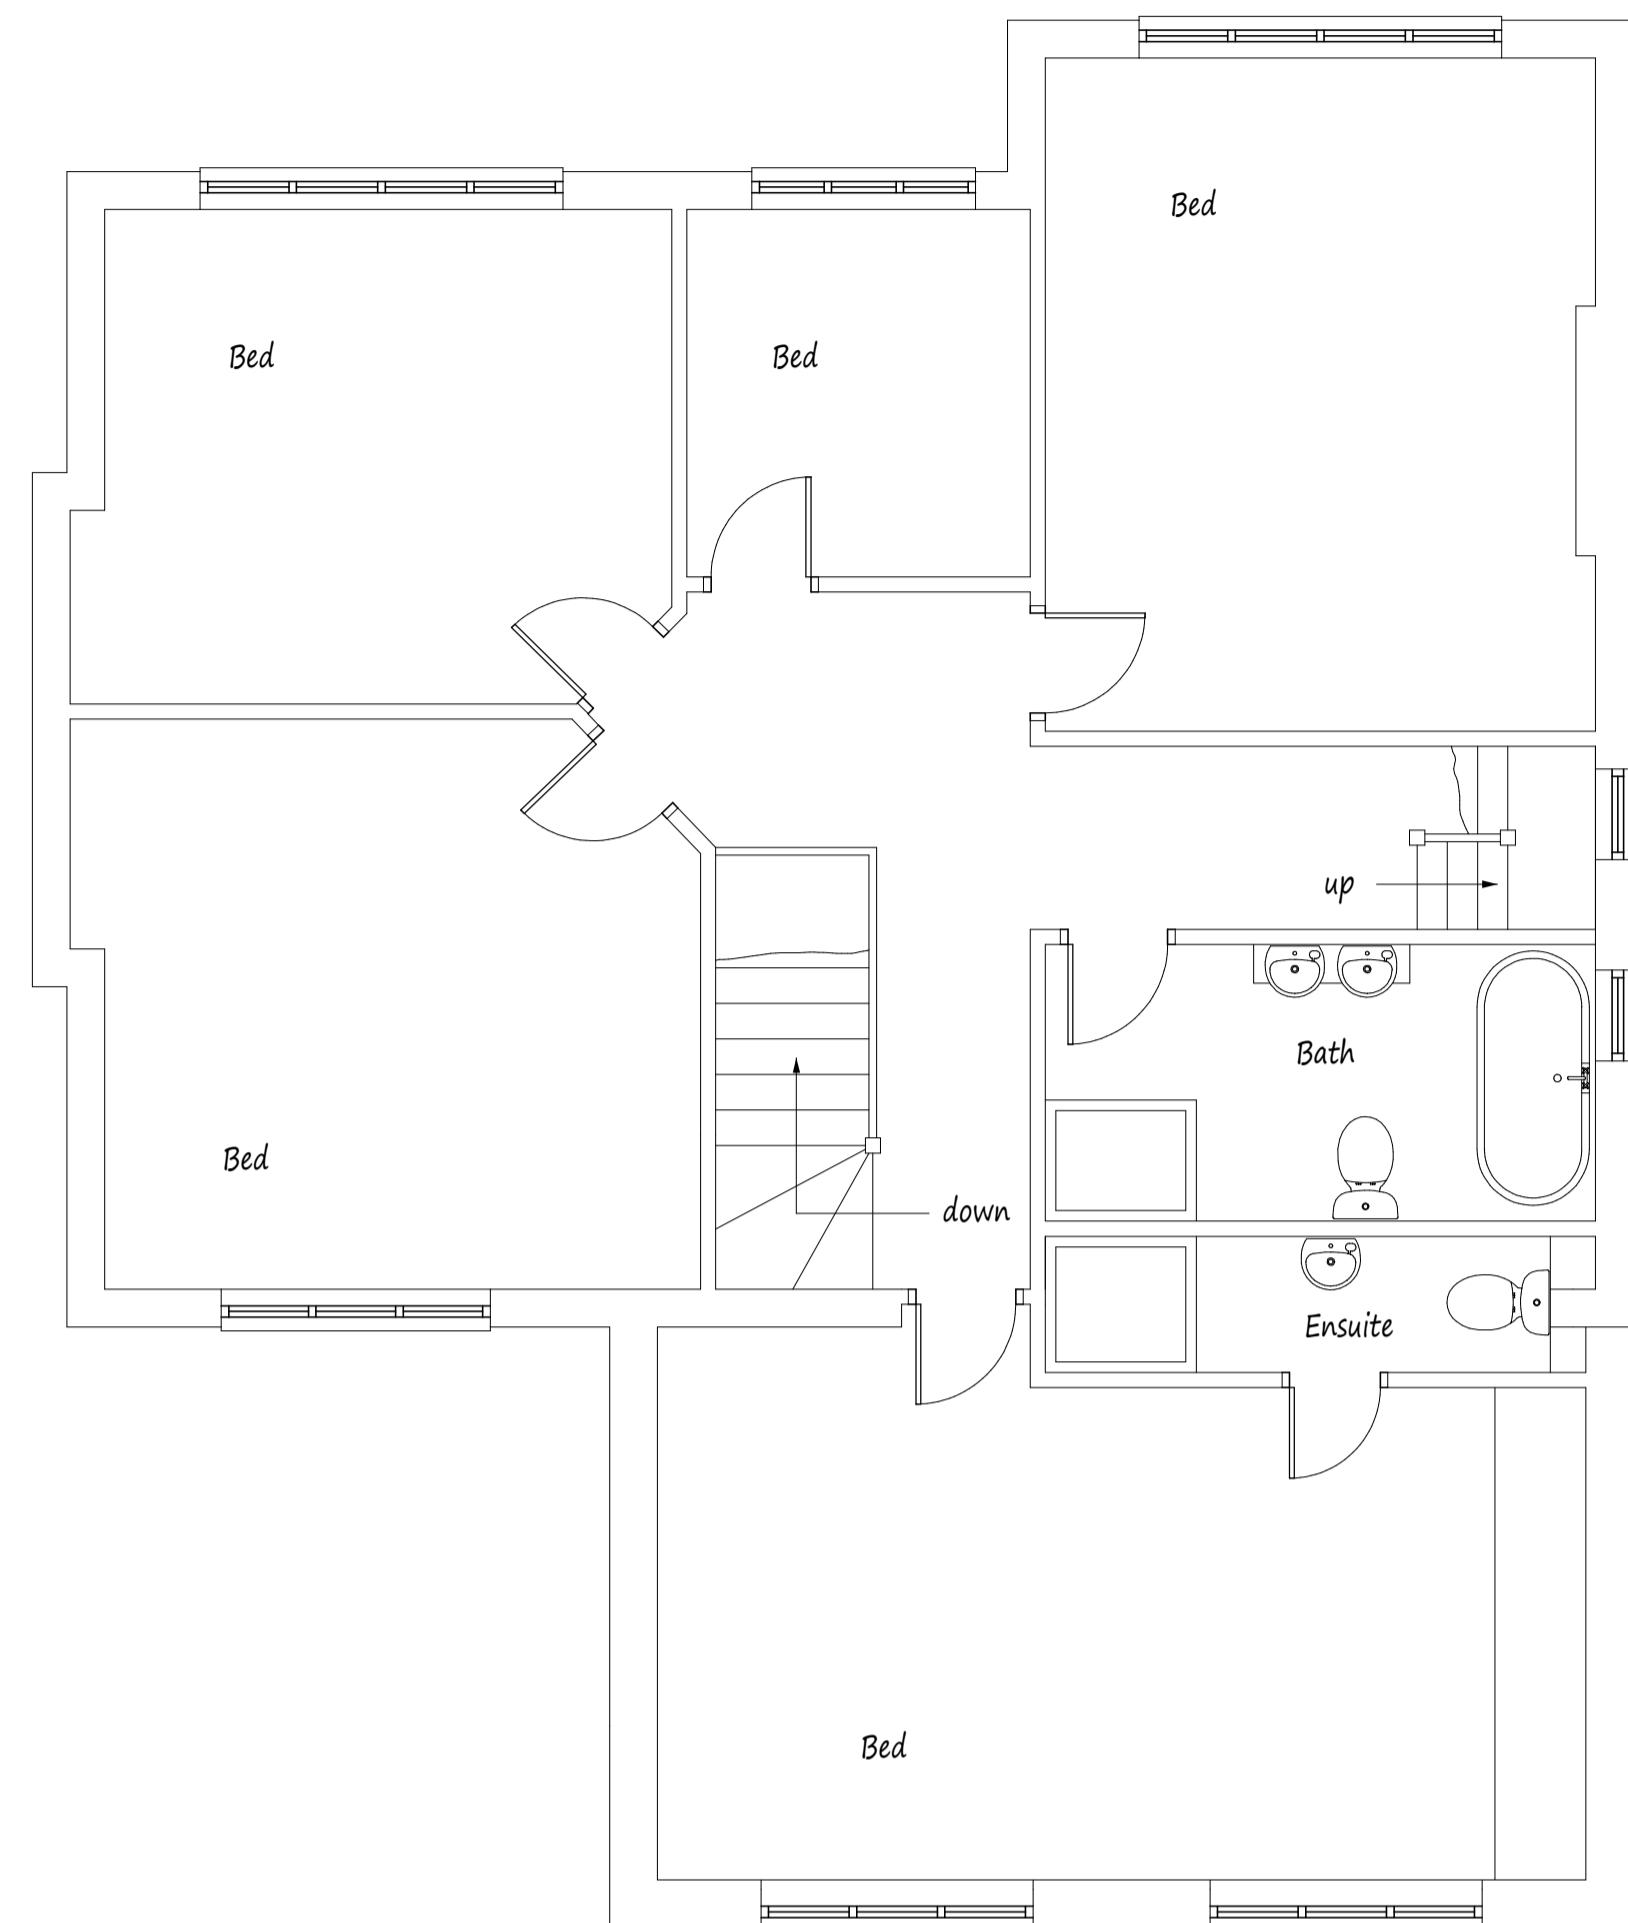

Existing First Floor Plan

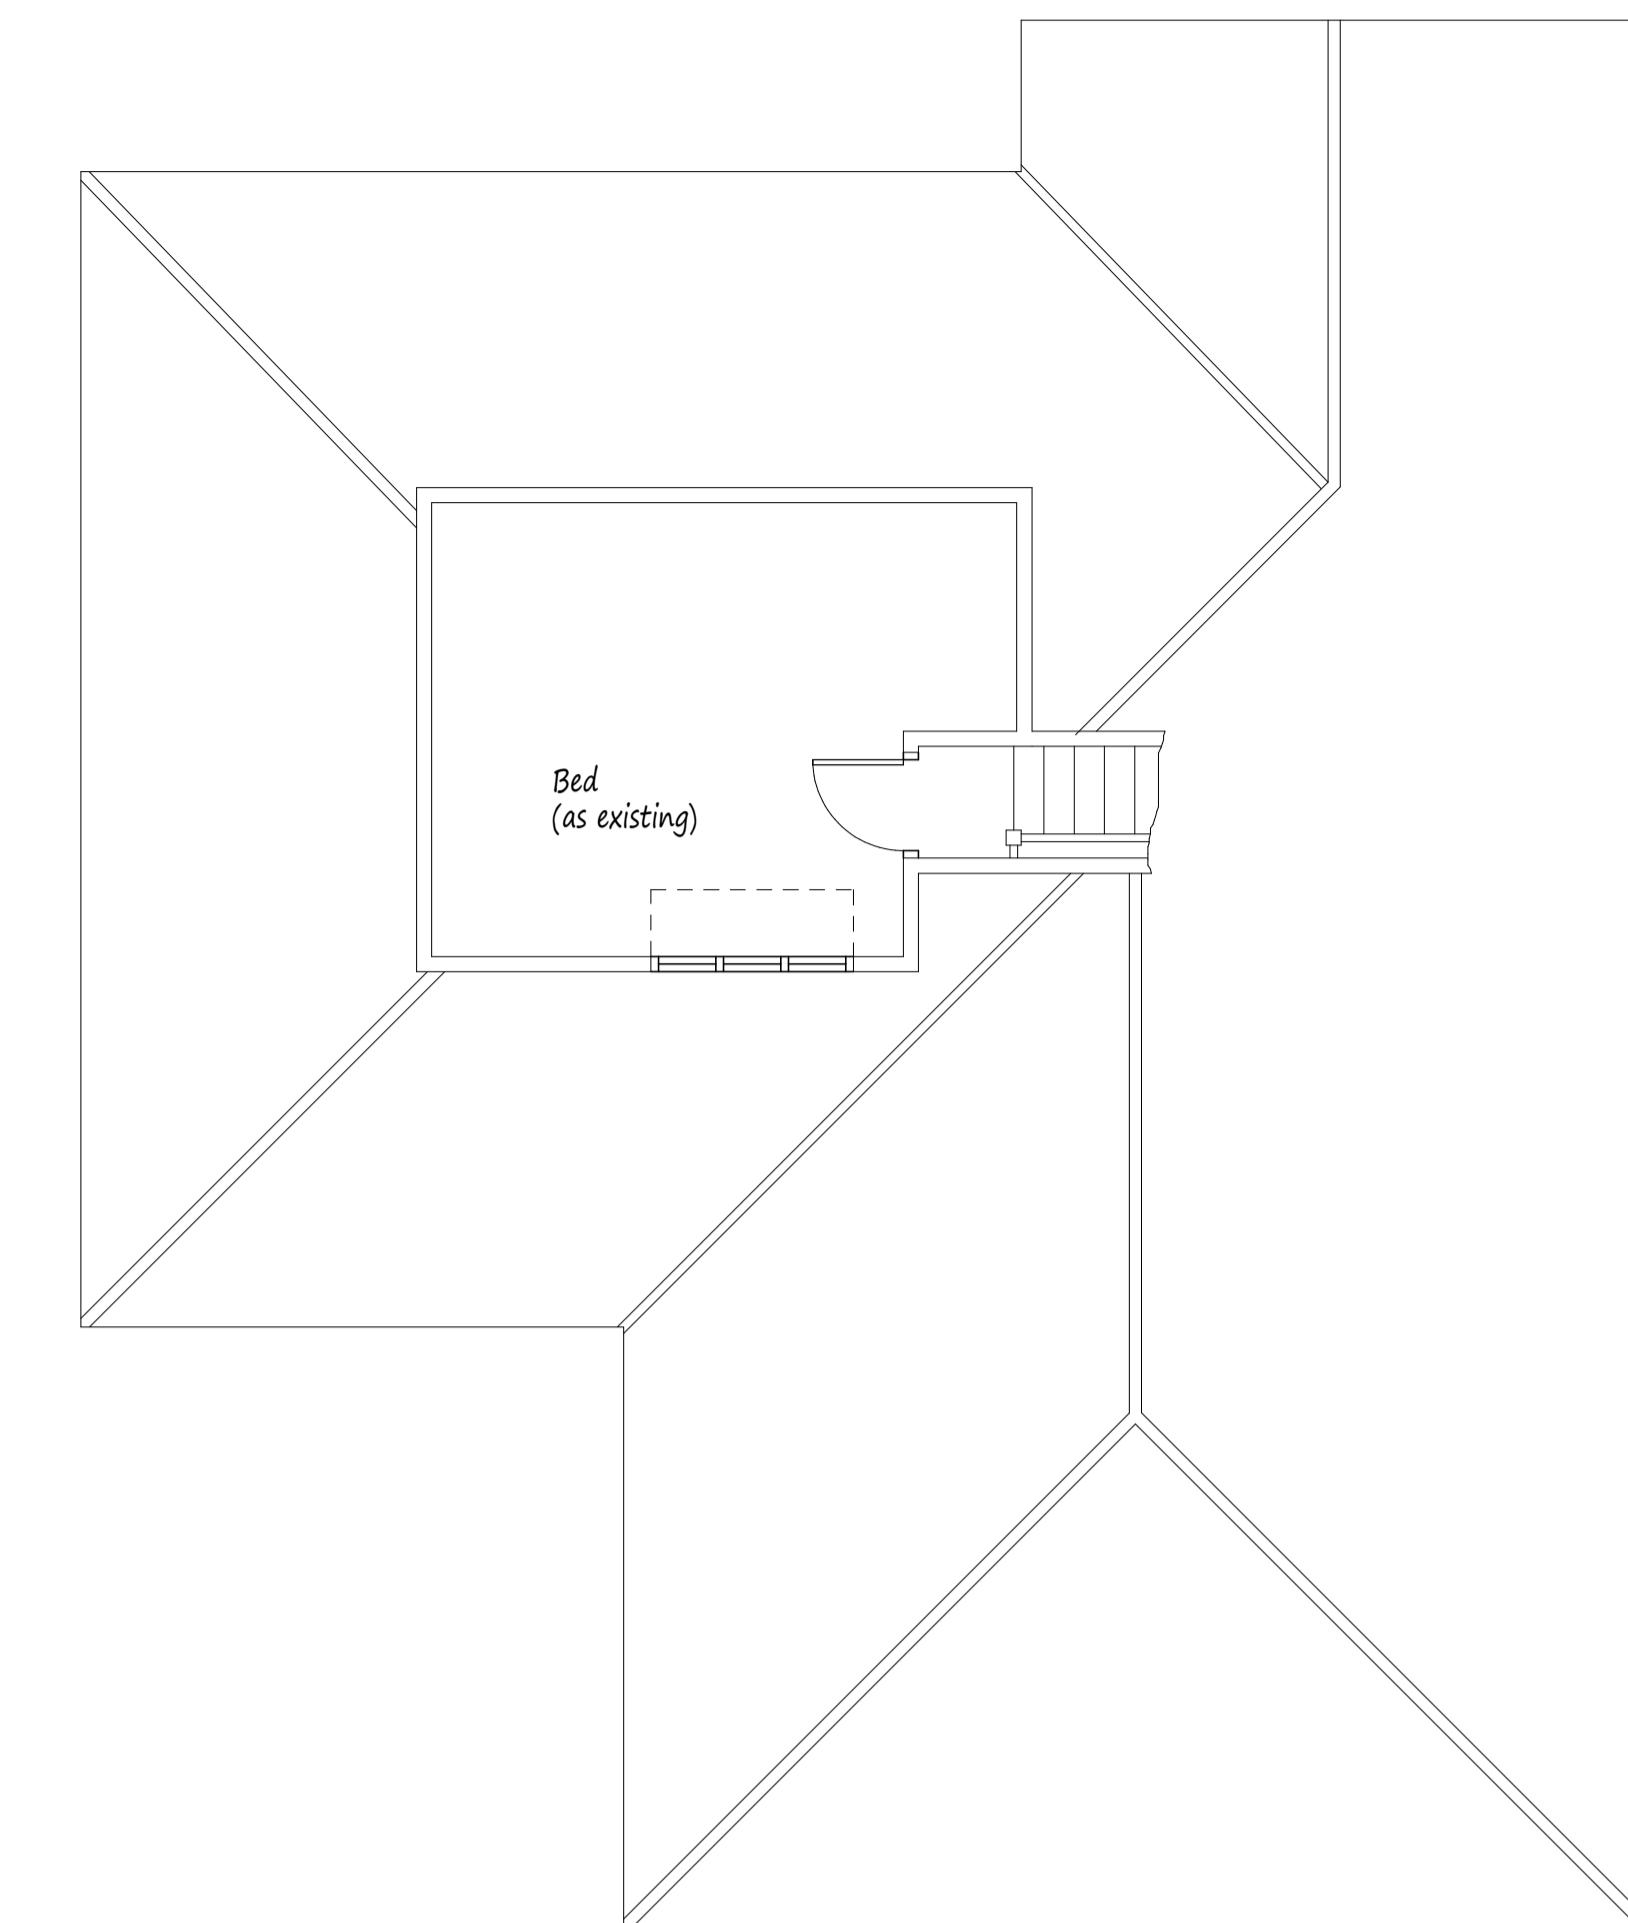


Existing Rooms in Roof Space

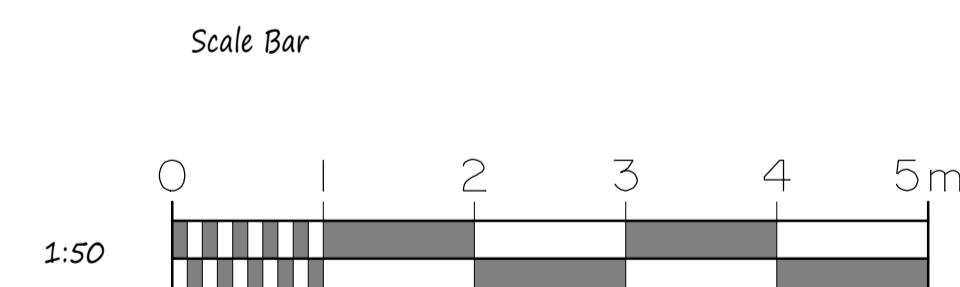

This drawing to be read in conjunction with Drg No 4305/05



Existing Rear Elevation

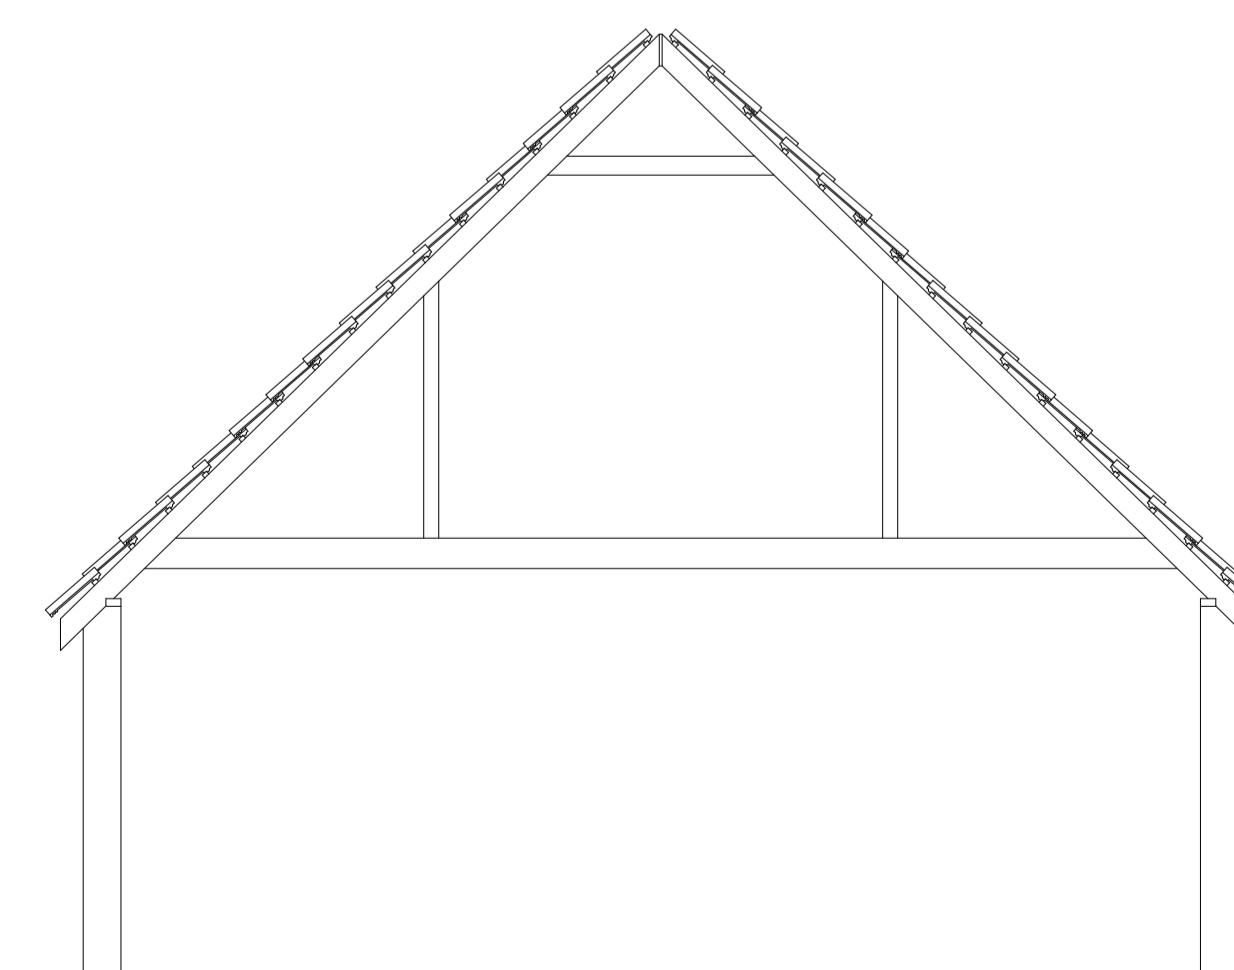

Section Through Roof

A	Date	Revisions
Copyright		

Pottle & Co Ltd.
Building Design & Management Services

Suite A
128 Manor Way
Ruislip
Middlesex
HA4 8HR

Tel: 01895 622800
www.pottle.uk.com

Client
Mr & Mrs Curteis

Job Title
1 King Edwards Road
Ruislip
Middlesex

Drawing Title
Existing Details

Scale
1:50, 1:100

Date January 2021	Drawn by MDP
----------------------	-----------------

Drg No. 4305/04
