




NOTES:  
All dimensions must be checked on site and not scaled from this drawing.

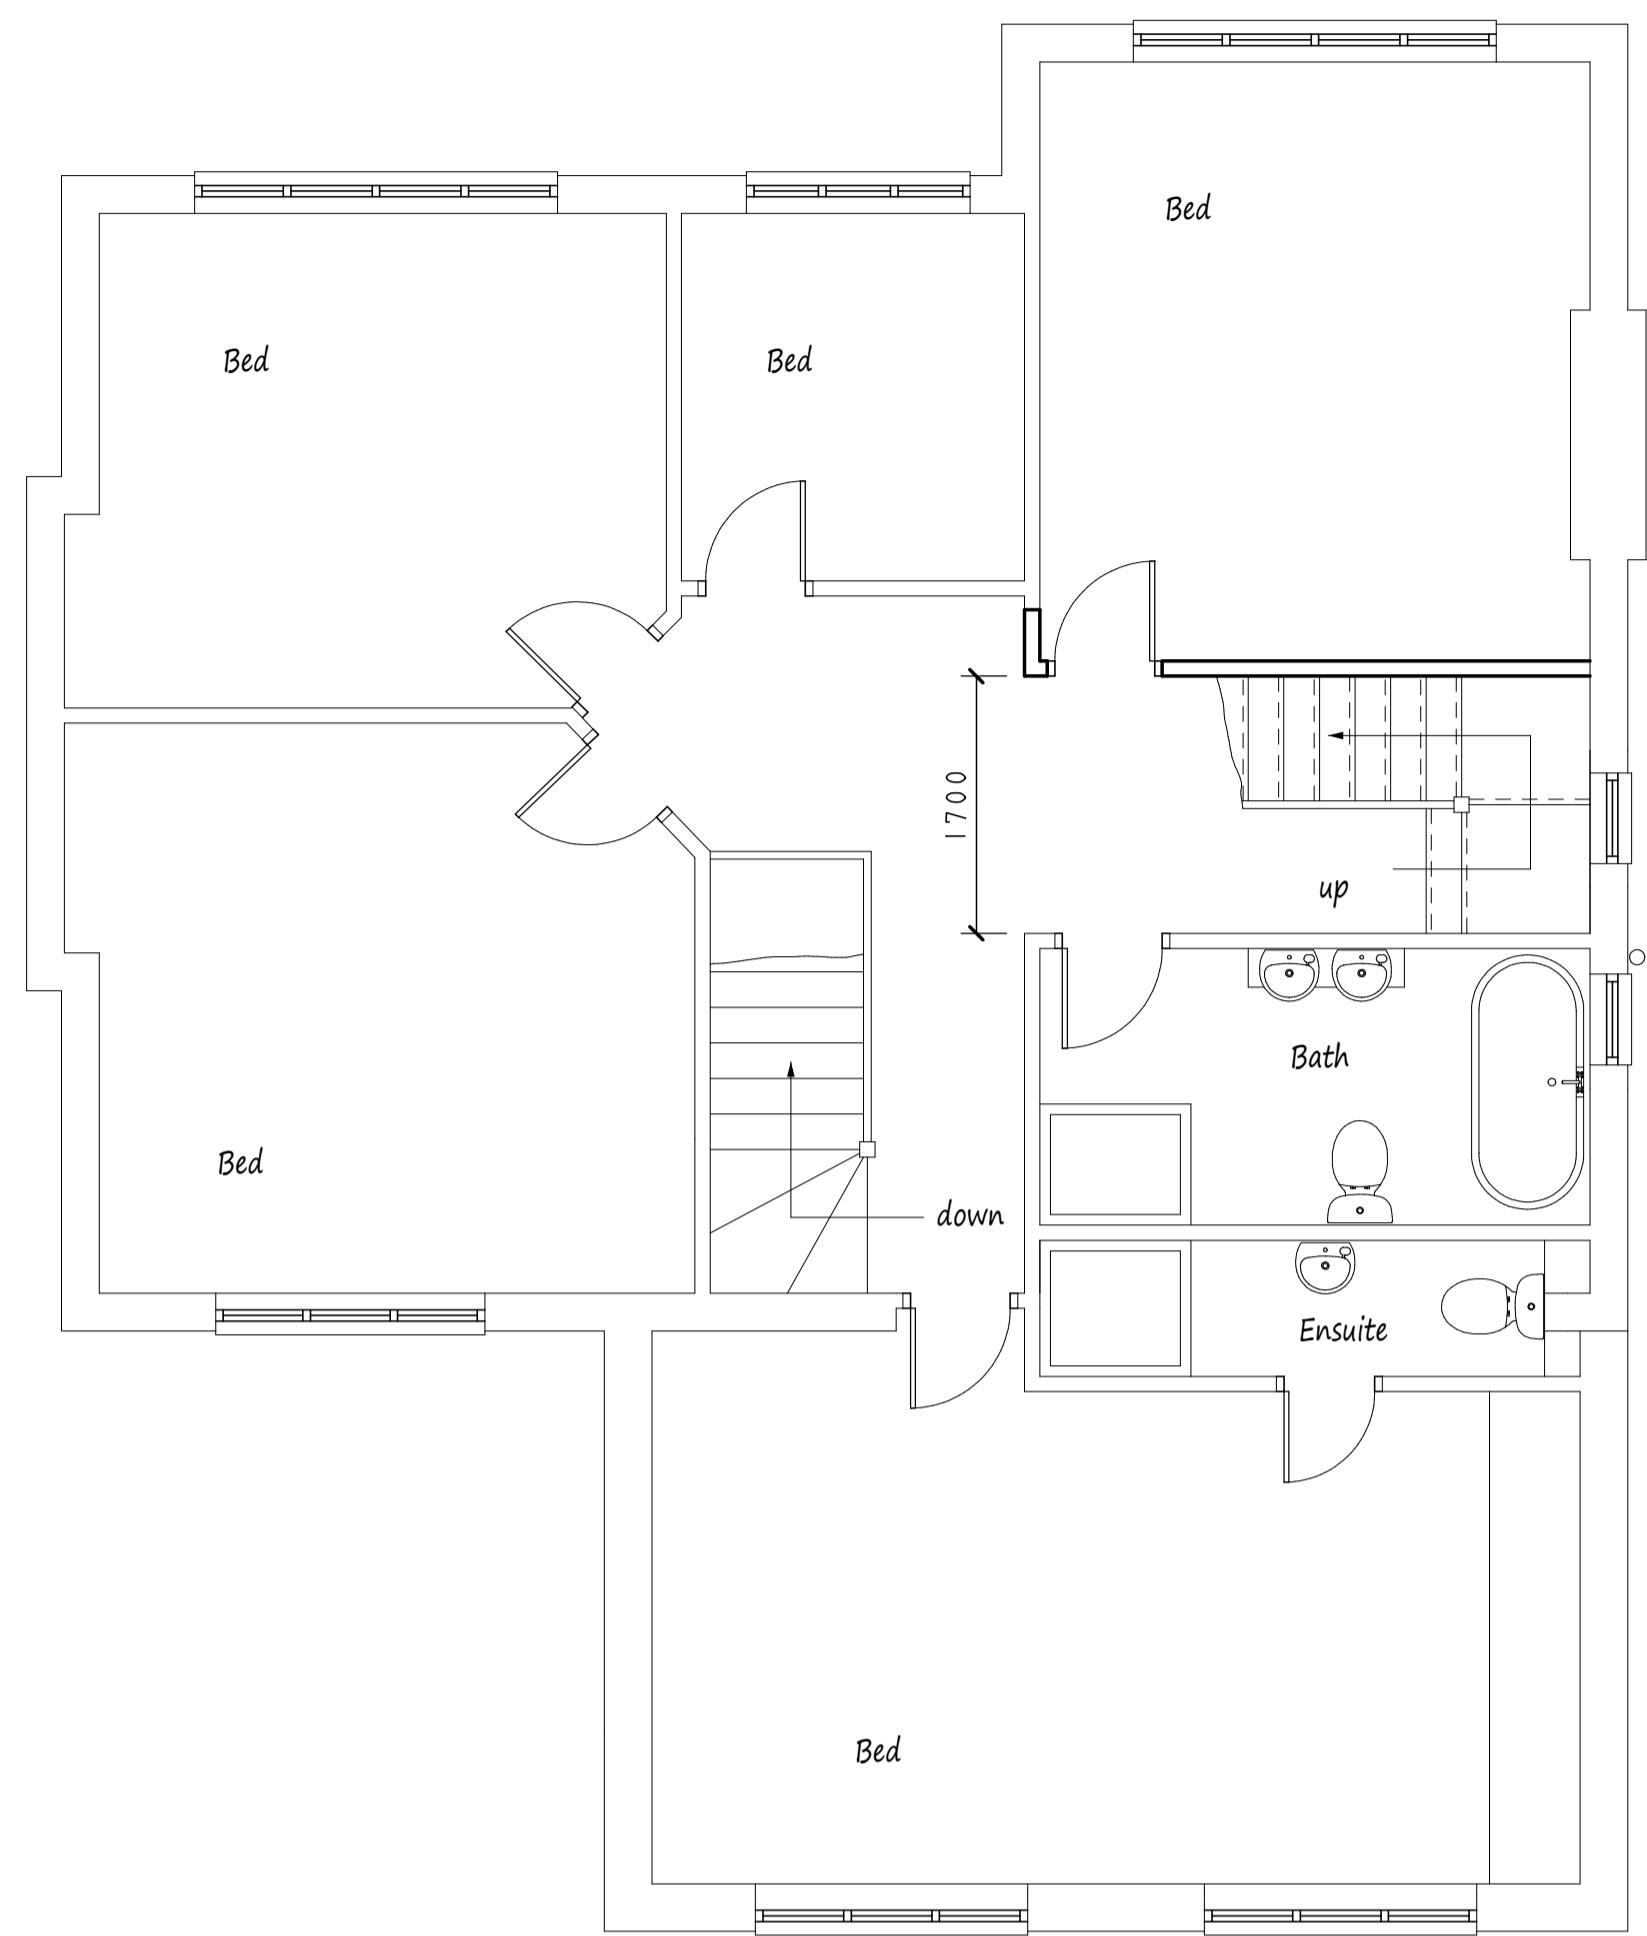


Proposed First Floor Plan

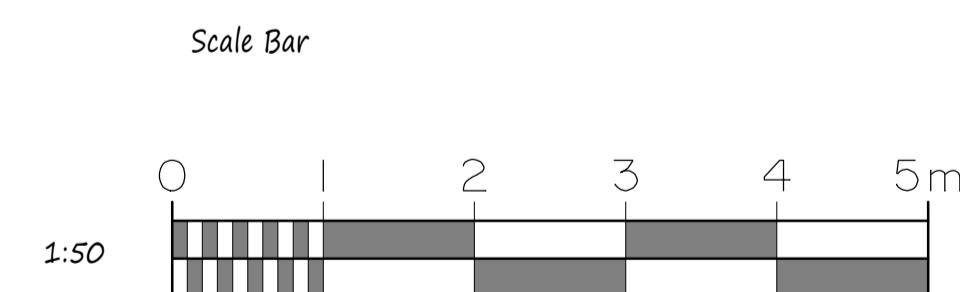


This drawing to be read in conjunction with Drg No 4305/04

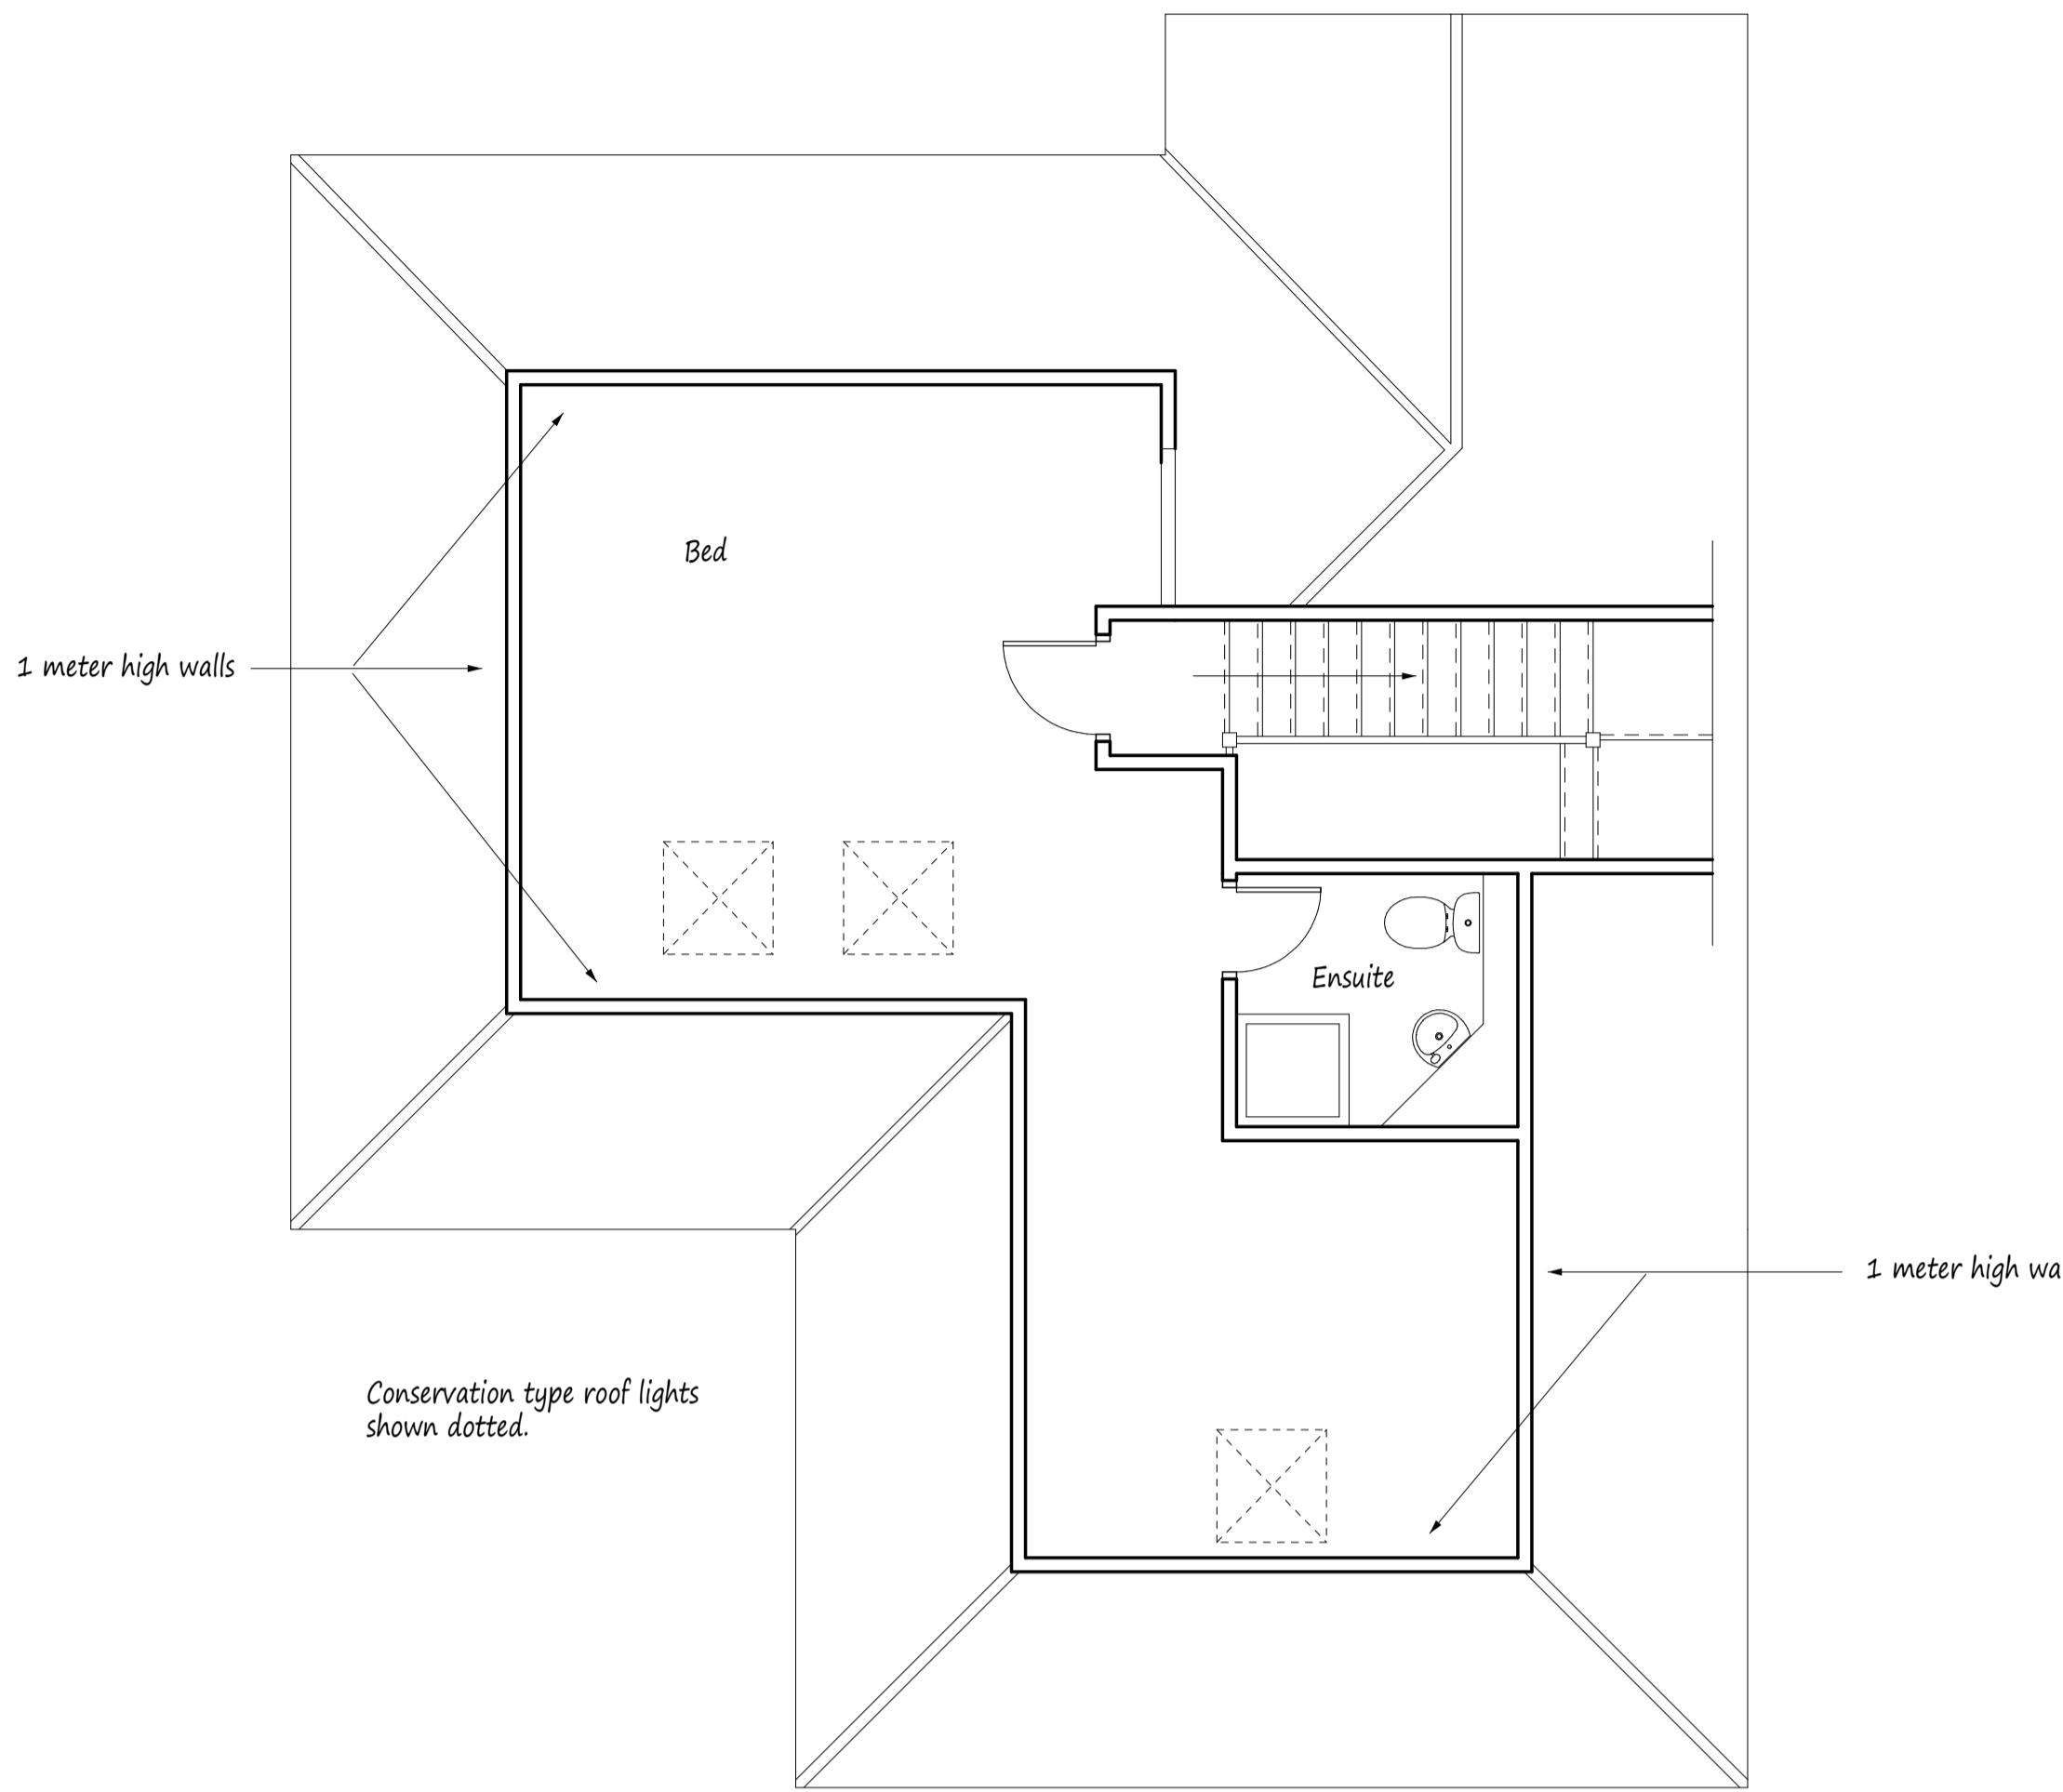

Proposed Rooms in Roof Space

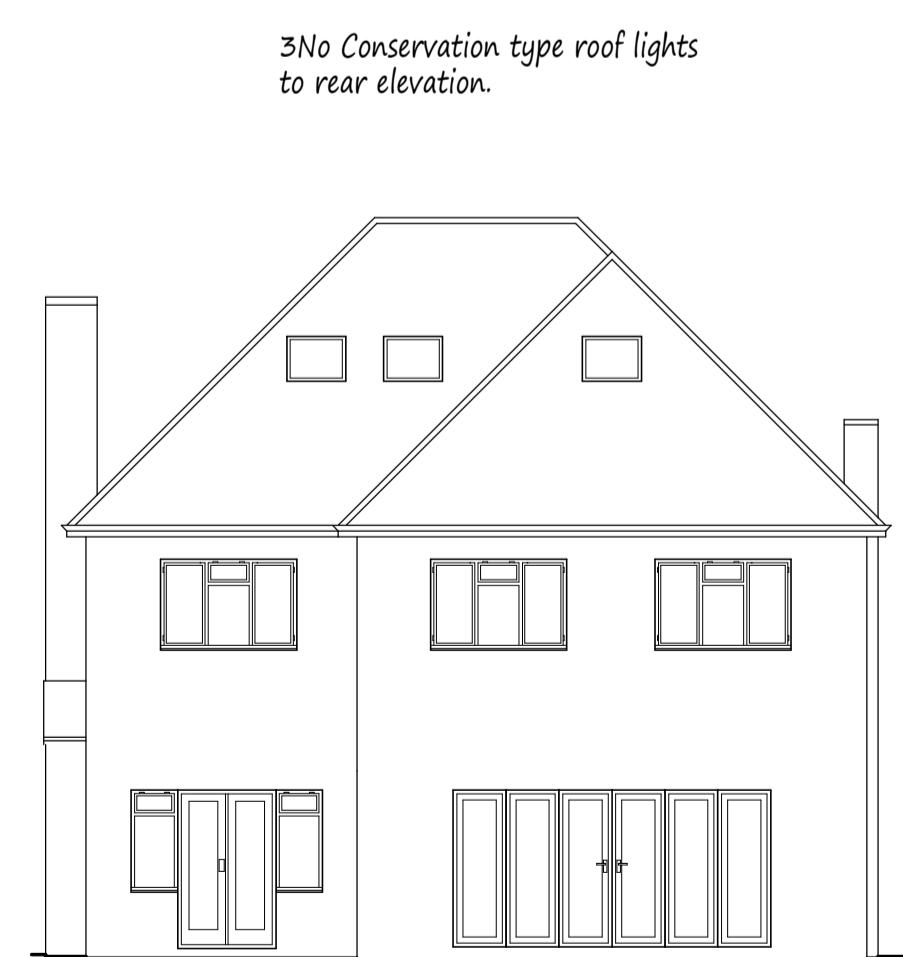

Proposed Rear Elevation

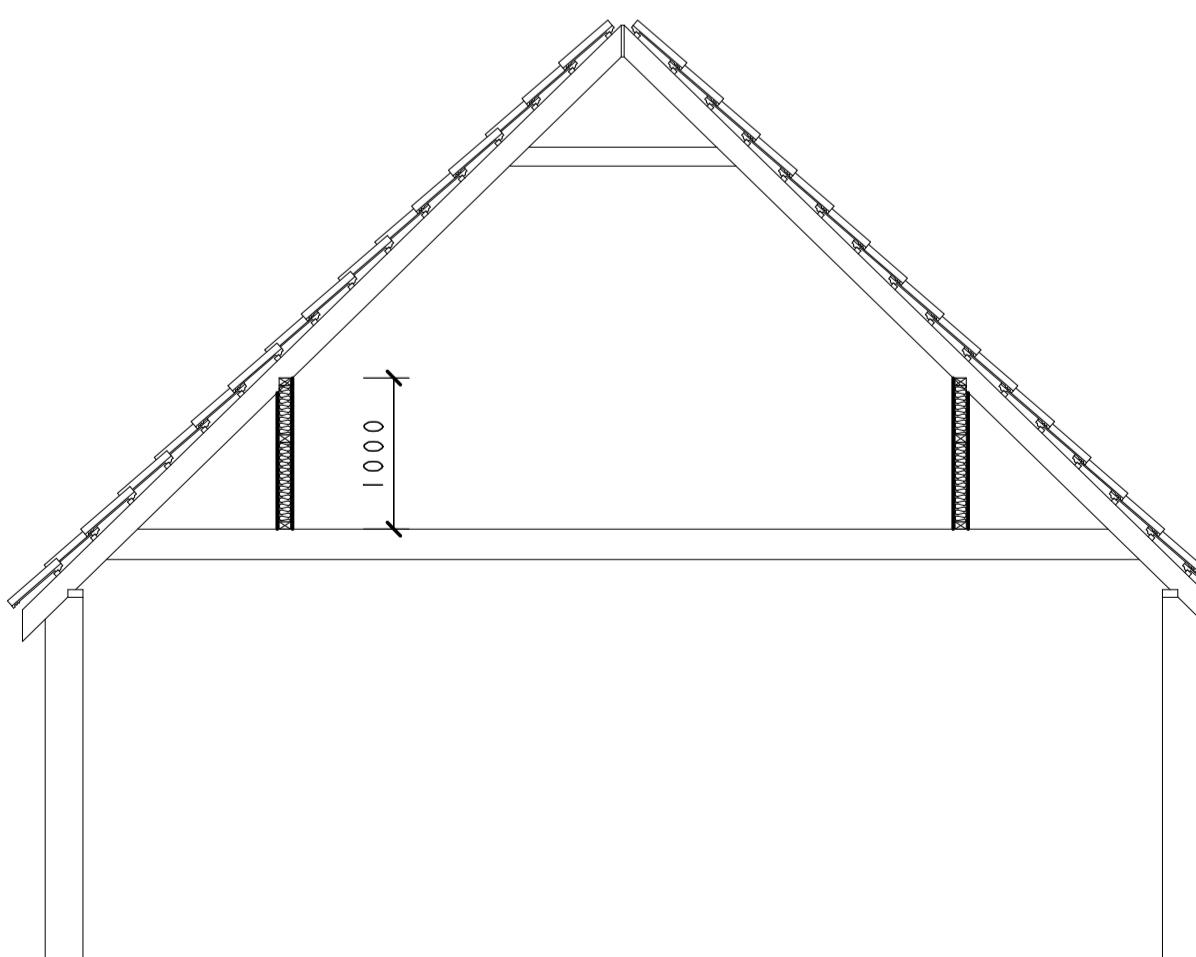

Proposed Section Through Roof

A Date Revisions  
Copyright

Pottle & Co Ltd.  
Building Design &  
Management Services

Suite A  
128 Manor Way  
Ruislip  
Middlesex  
HA4 8HR

Tel: 01895 622800  
www.pottle.uk.com

Client  
Mr & Mrs Curteis

Job Title

1 King Edwards Road  
Ruislip  
Middlesex

Drawing Title

Proposed Alterations to Roof Space.

Scale  
1:50. 100

Date  
January 2021 Drawn by  
MDP

Drg No.  
4305/05