



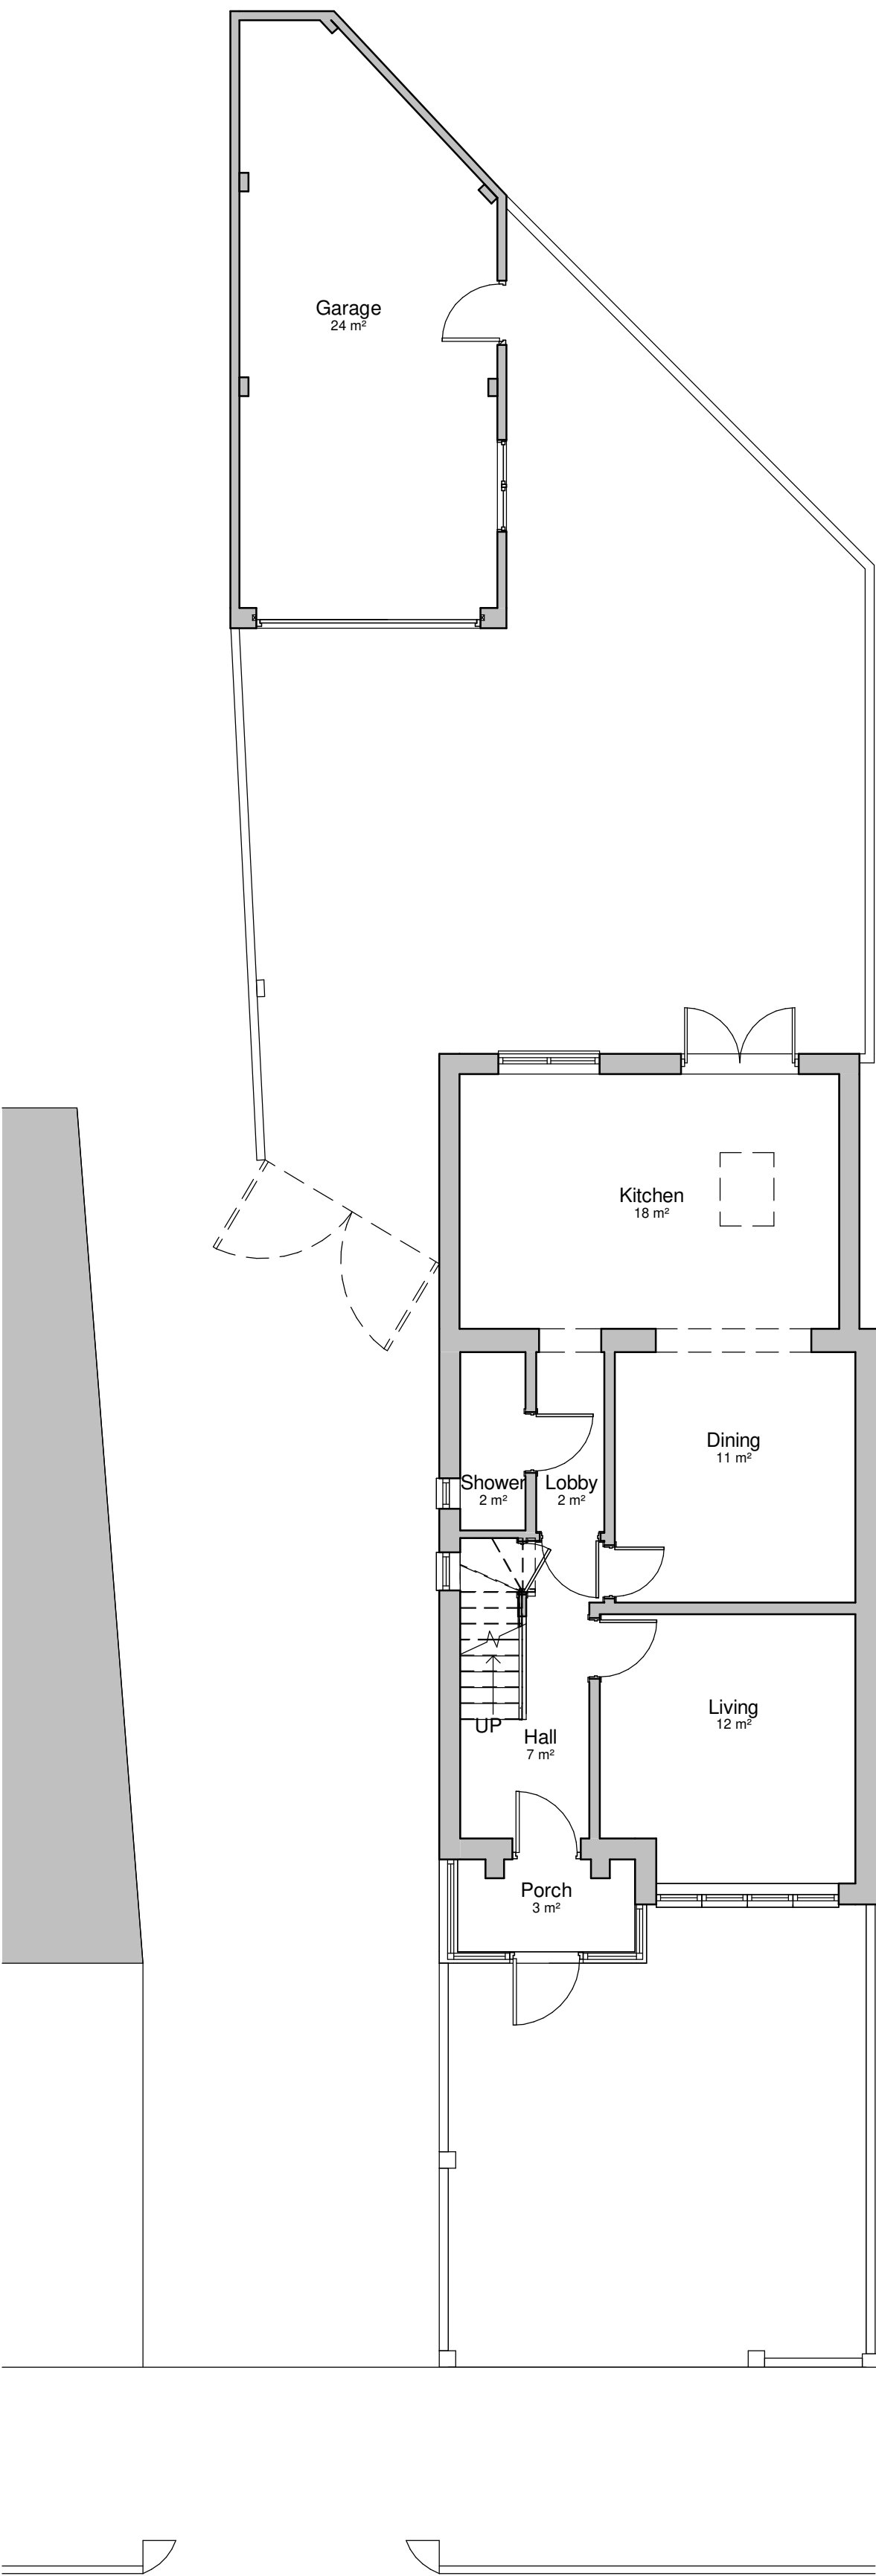

Site Plan
1 : 75

This drawing is protected under copyright

 

Rev	Description	Date

PROJECT

7 Harries Rd, Hayes
UB4 9DD

TITLE

Existing Drawing

CLIENT

DRAWN BY AK	CHECKED BY AK	DATE 13/06/23
----------------	------------------	------------------

SCALE (@ A1) 1 : 75	PROJECT NUMBER 541
------------------------	-----------------------

DRAWING NUMBER PL003	REV
-------------------------	-----