




Architecture & Interiors

 

0.5 0 0.5 1 1.5 2 2.5
SCALE m
1: 50


PROJECT

7 Harries Rd, Hayes

UB4 0DD

Proposed Drawing

CLIENT		
DRAWN BY AK	CHECKED BY AK	DATE 13/06/23
SCALE (@ A1) 1 : 75		PROJECT NUMBER 541
DRAWING NUMBER PL006		REV

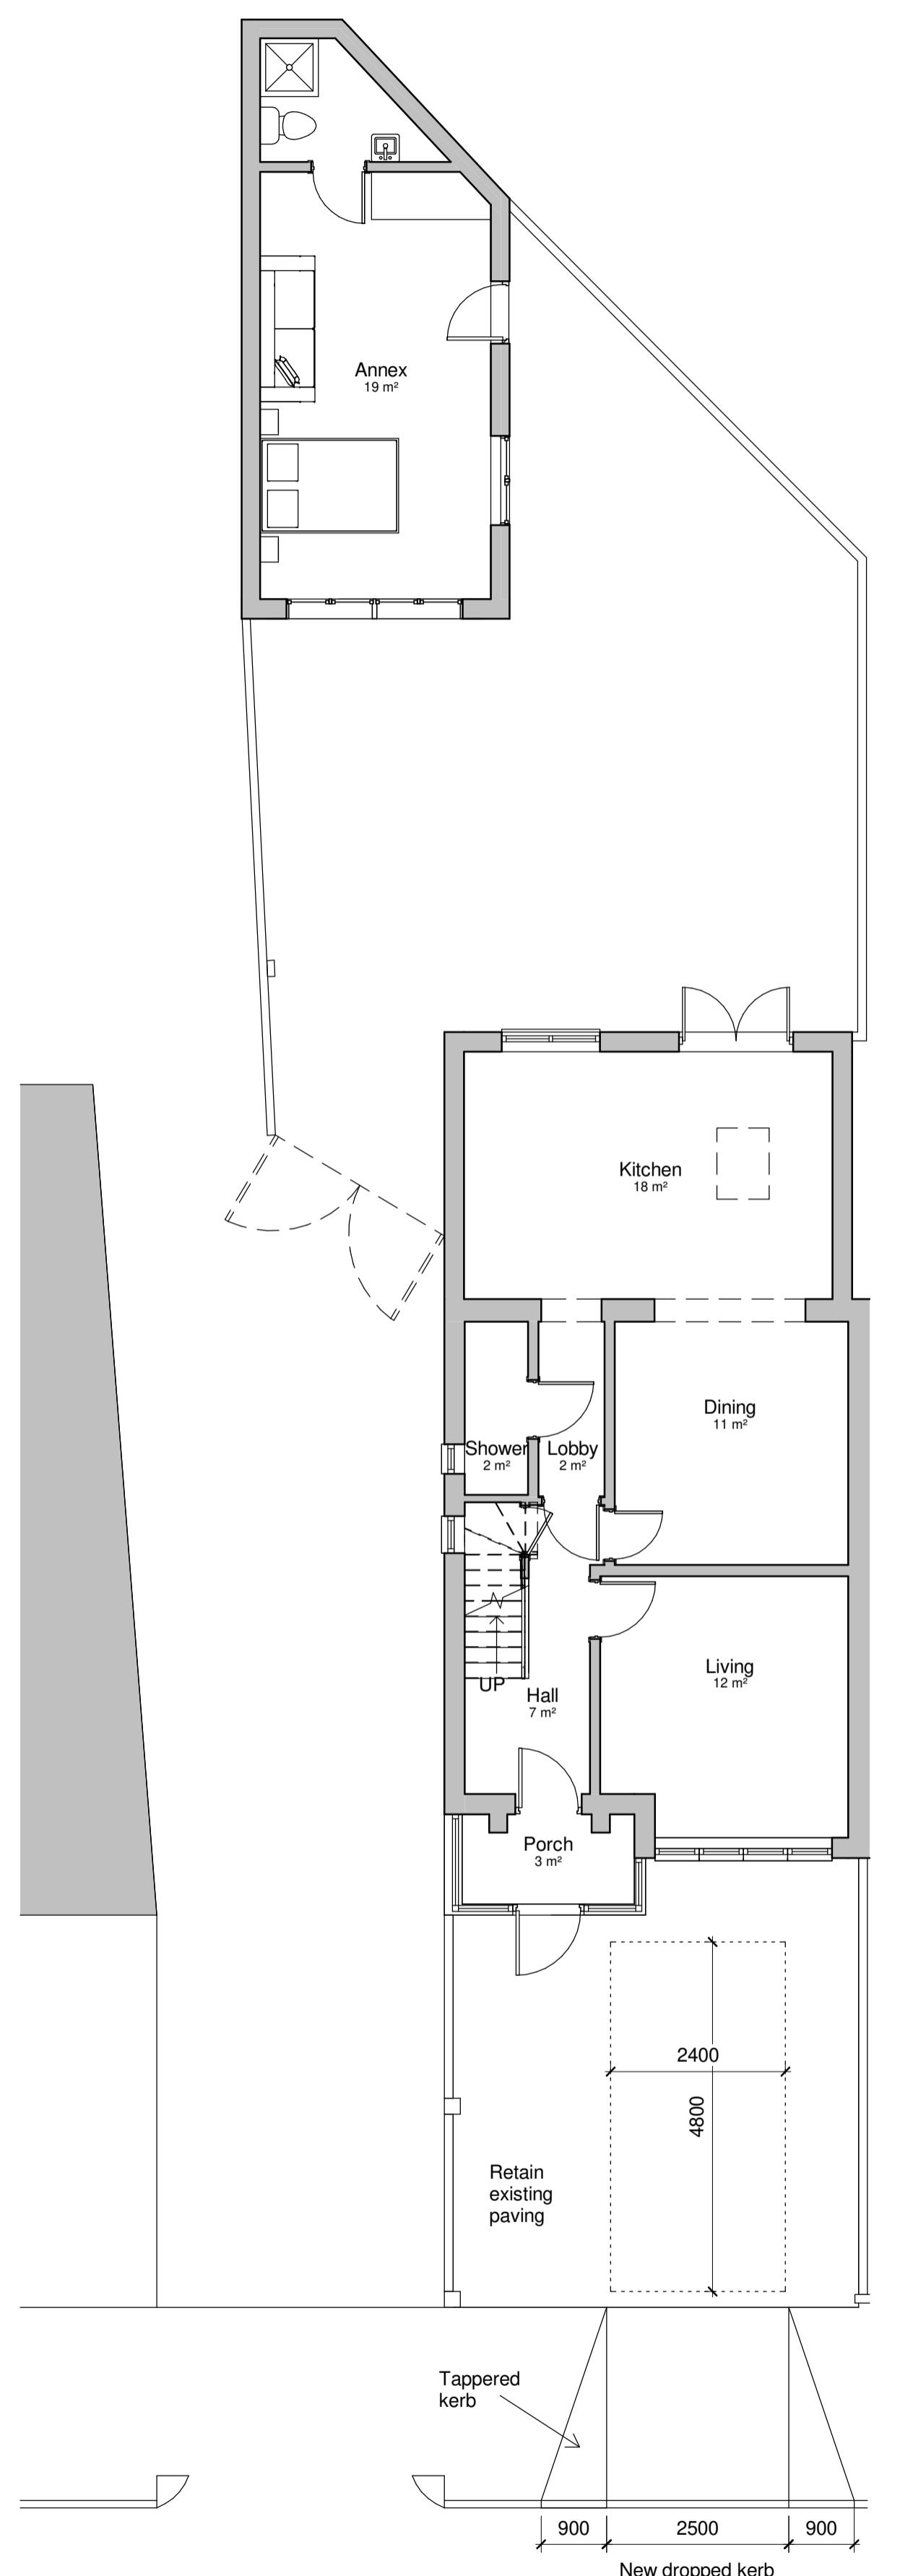

Site Plan

1 : 75