




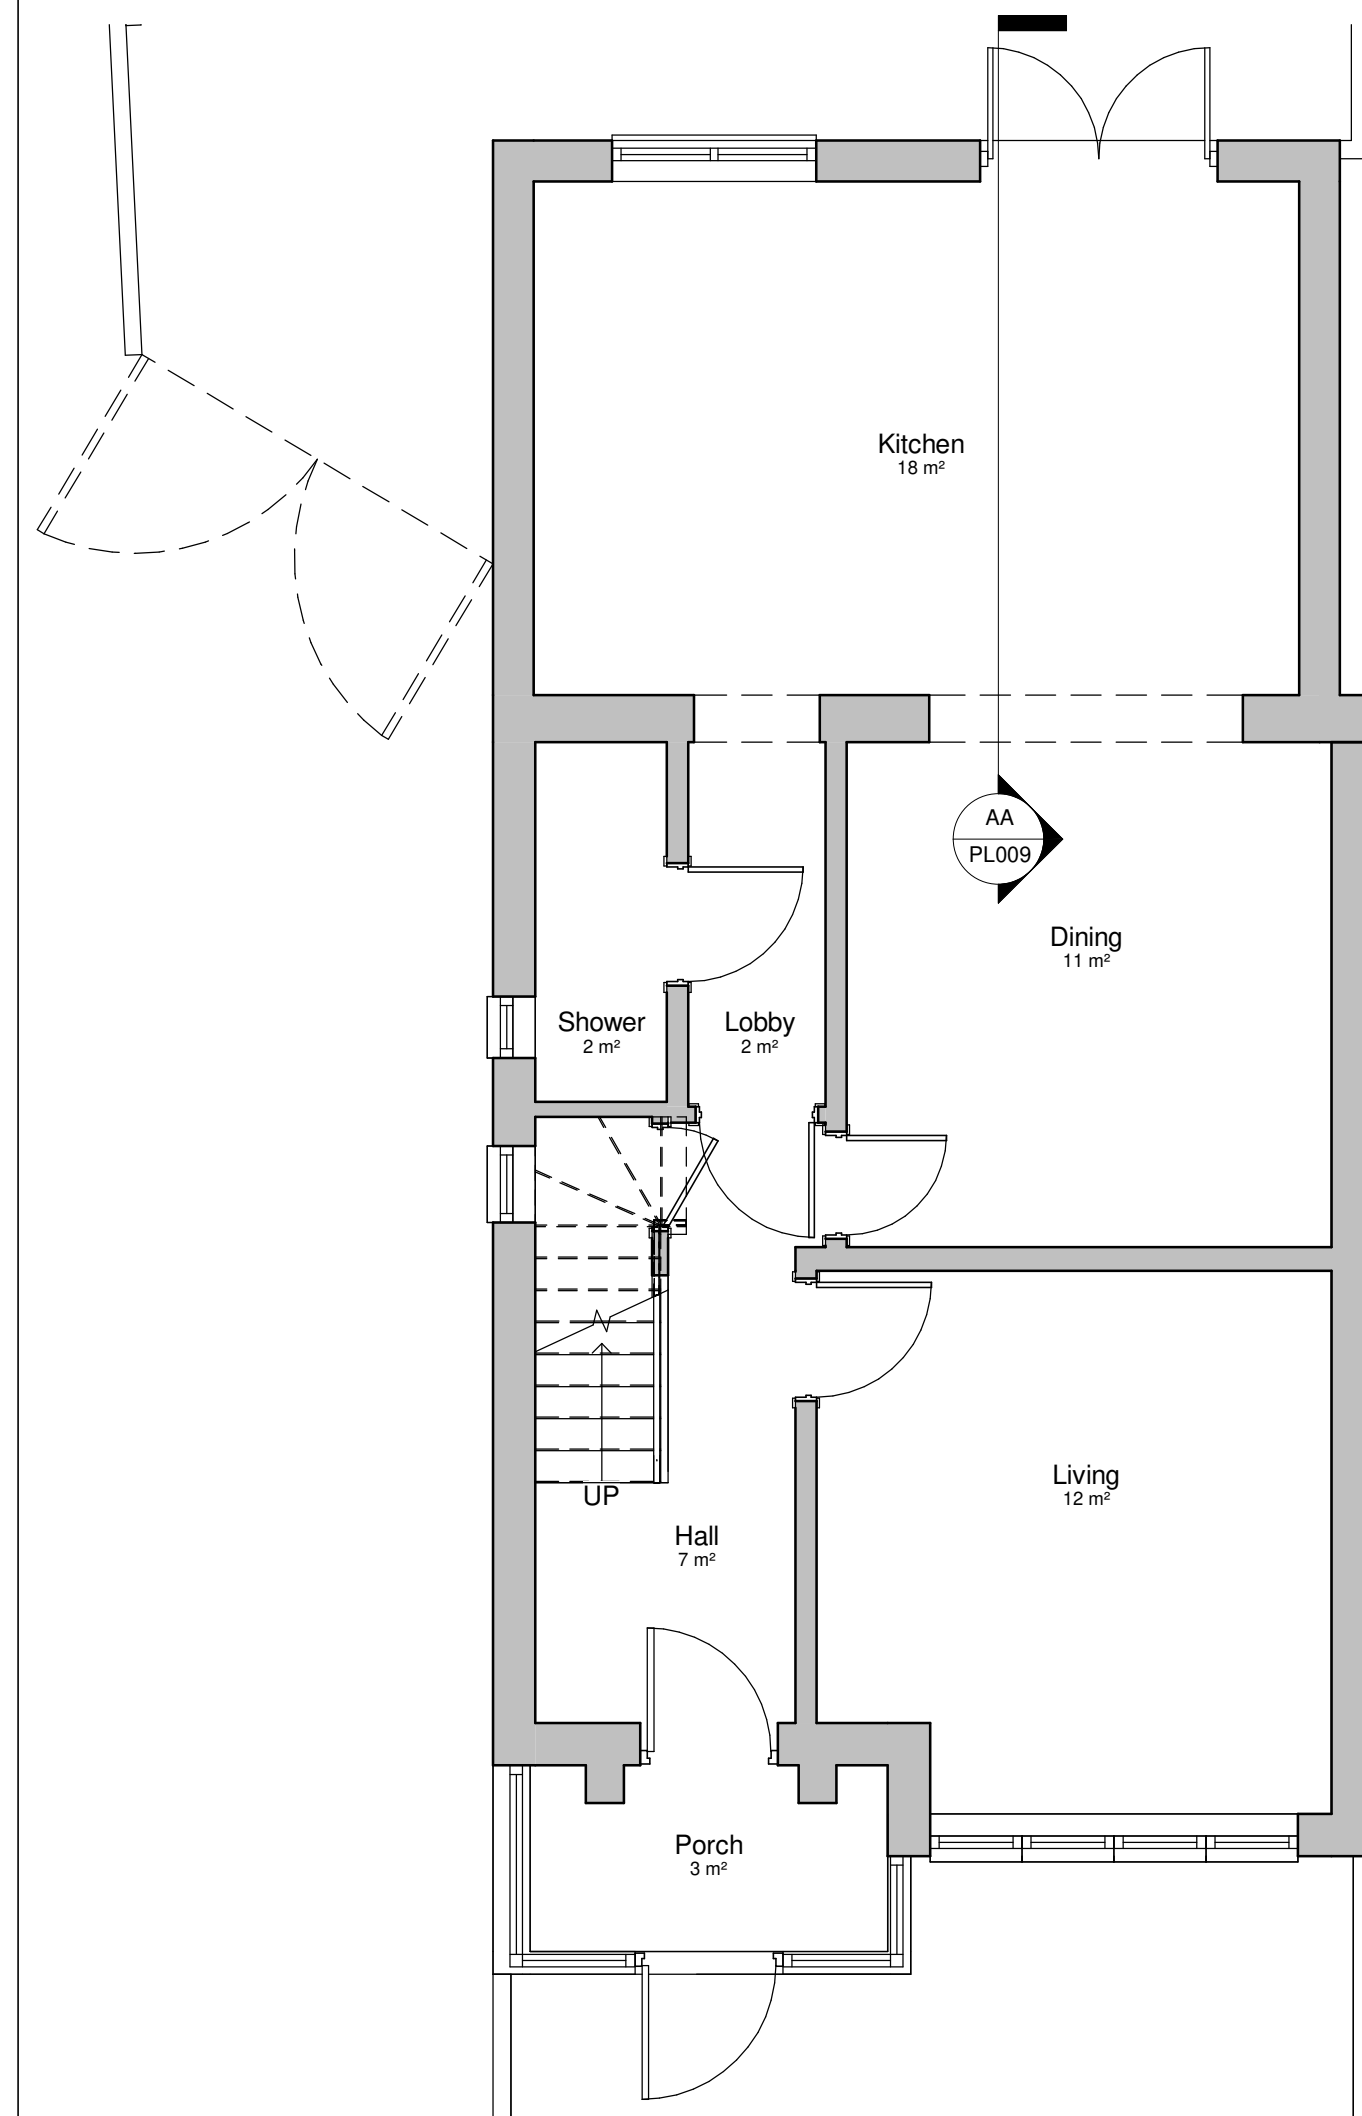

Ground Floor

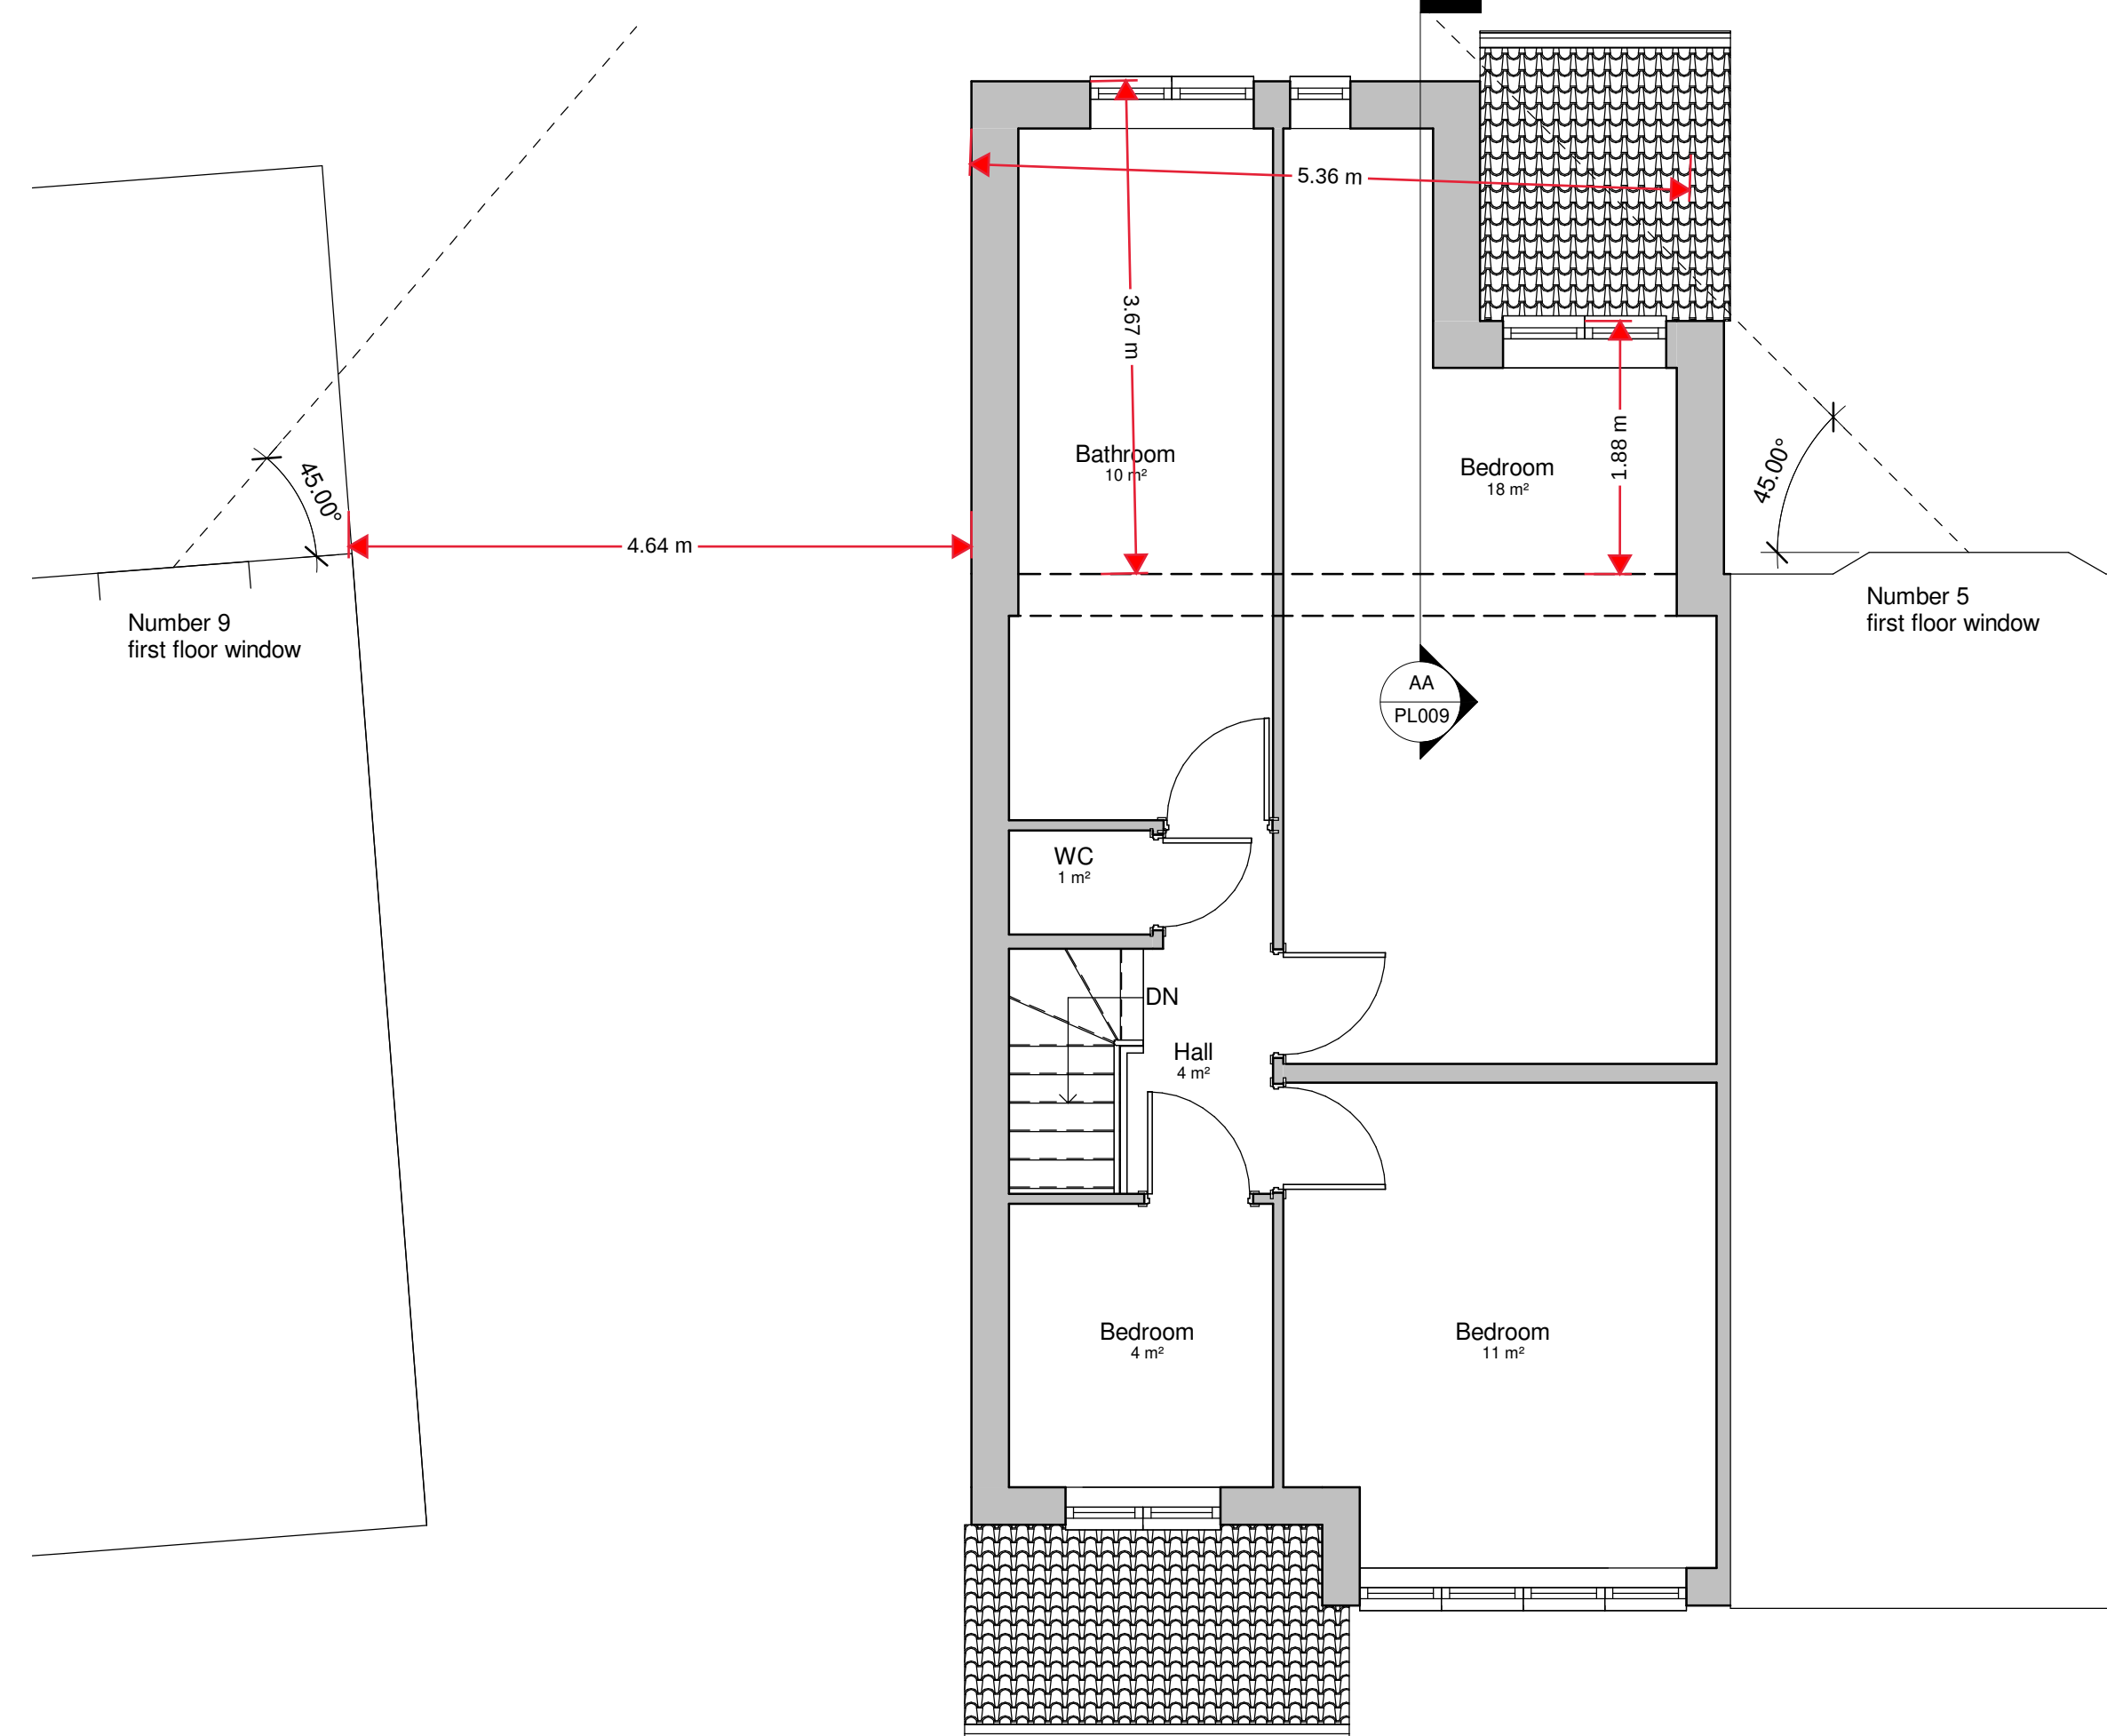


First Floor

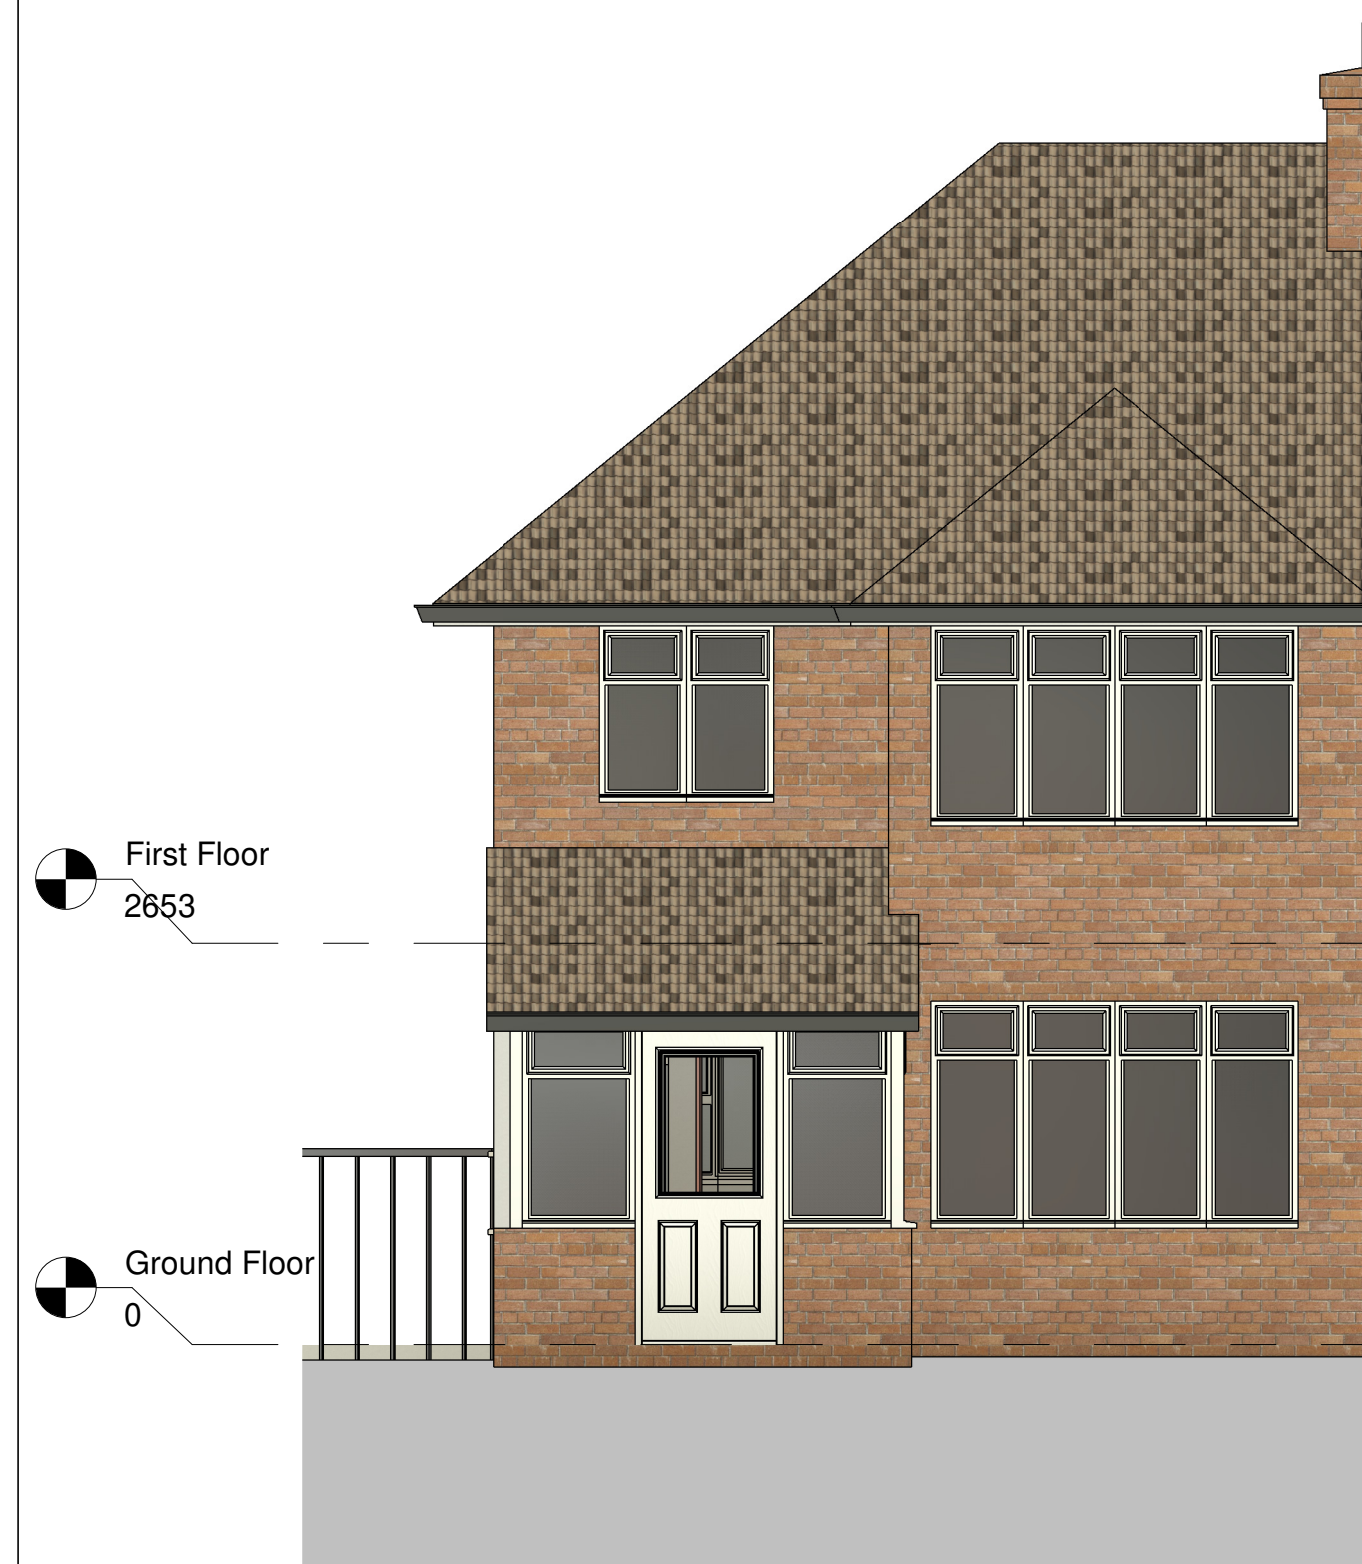

Front Elevation




Right Elevation

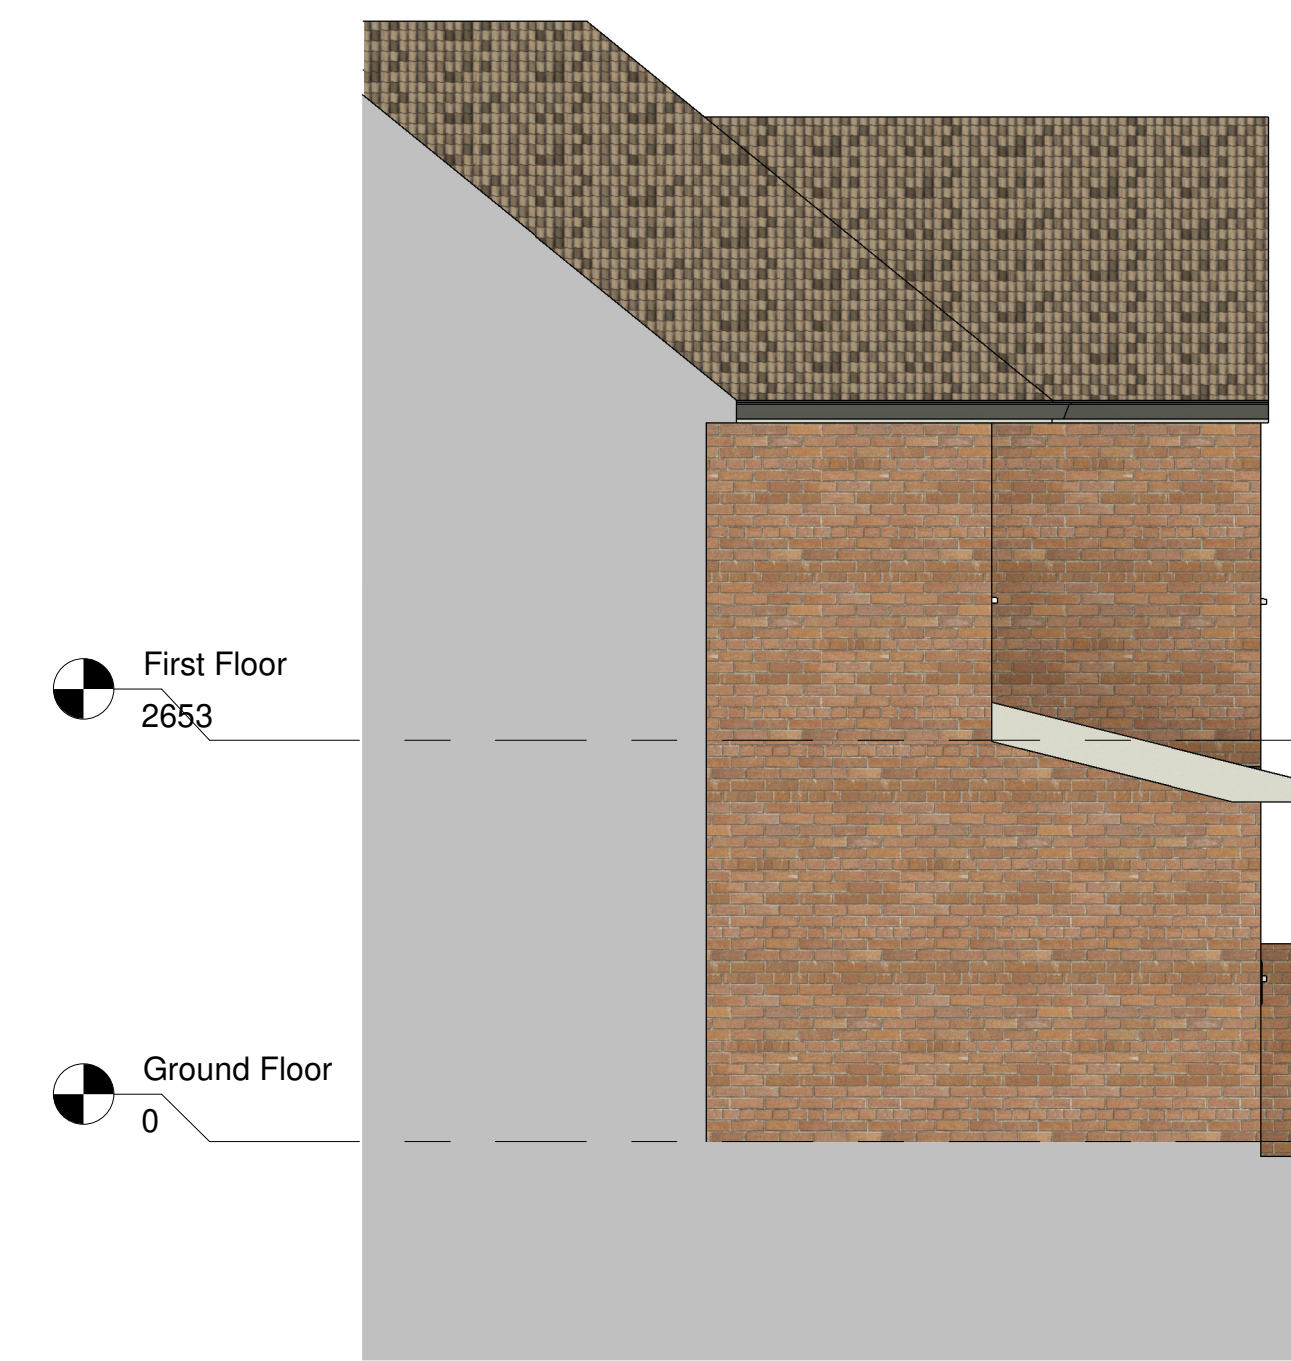

Left Elevation

This drawing is protected under copyright

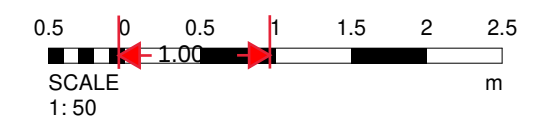[illegible]

PROJECT			
7 Harries Rd, Hayes UB4 9DD			
TITLE			
Proposed Drawing			
CLIENT			
DRAWN BY AK		CHECKED BY AK	DATE 13/06/23
SCALE (@ A1) 1 : 50		PROJECT NUMBER 541	
DRAWING NUMBER PL007			REV B