




Ground Floor
1 : 50

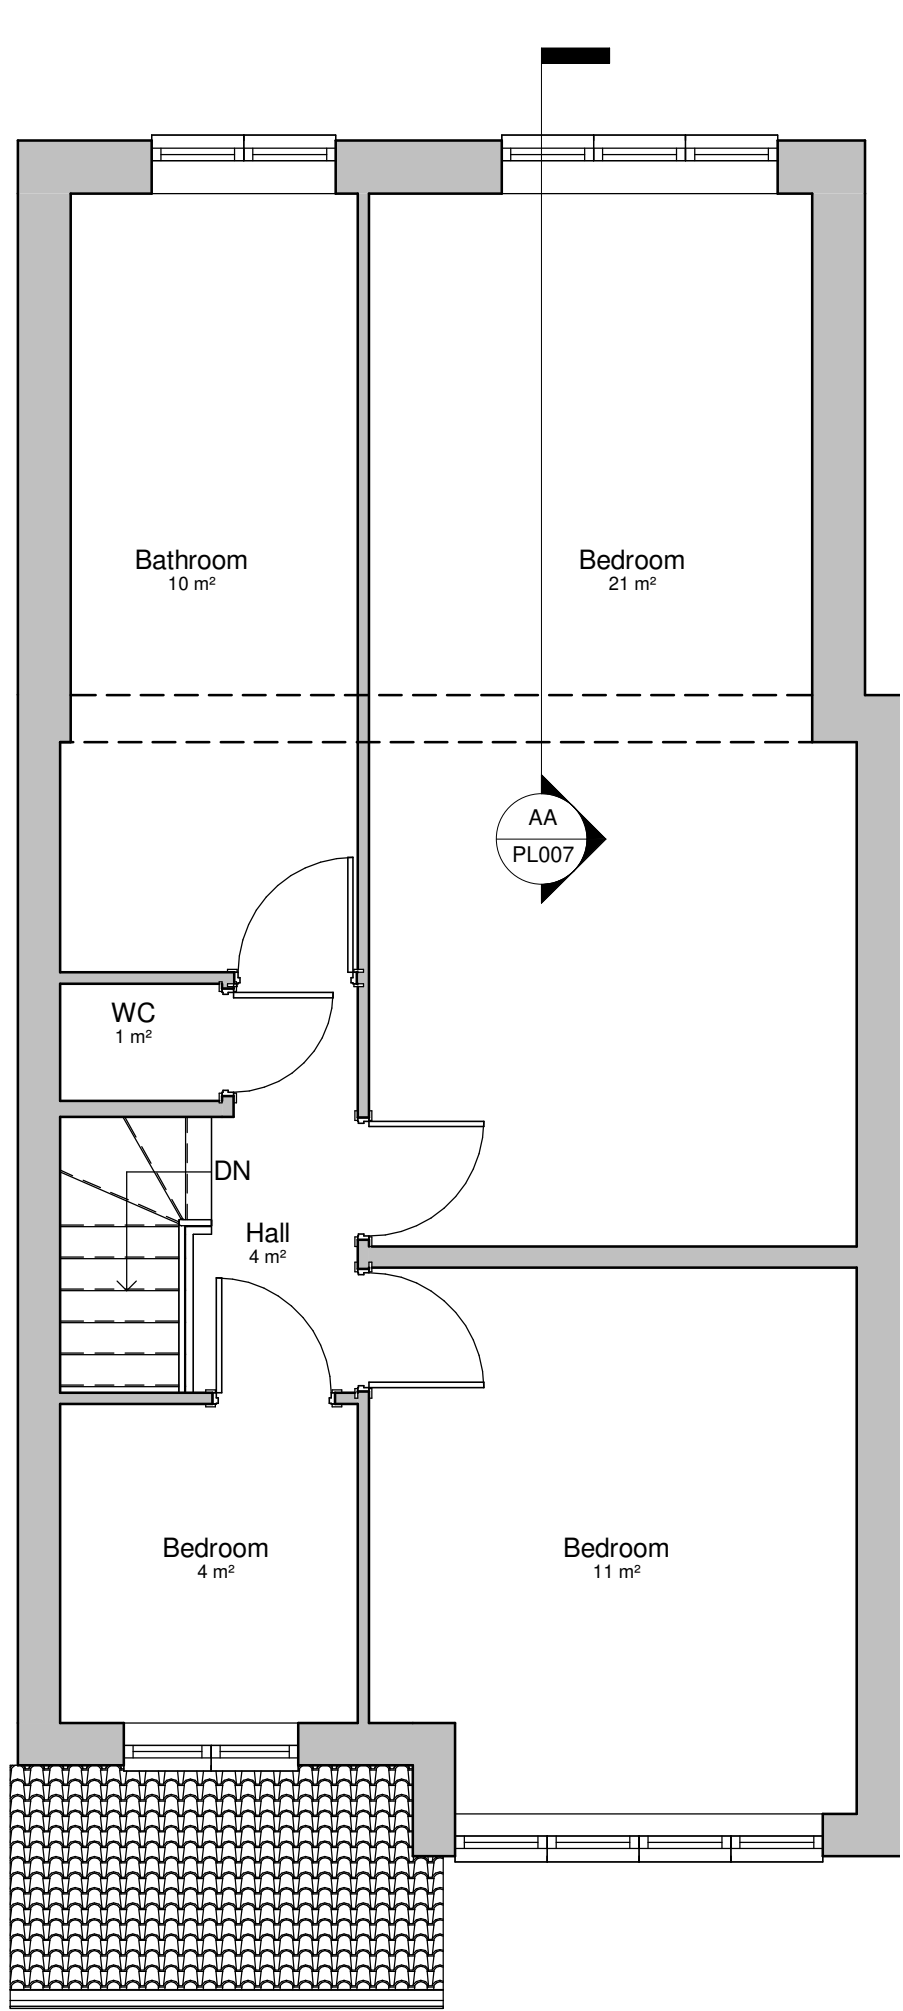

First Floor
1 : 50

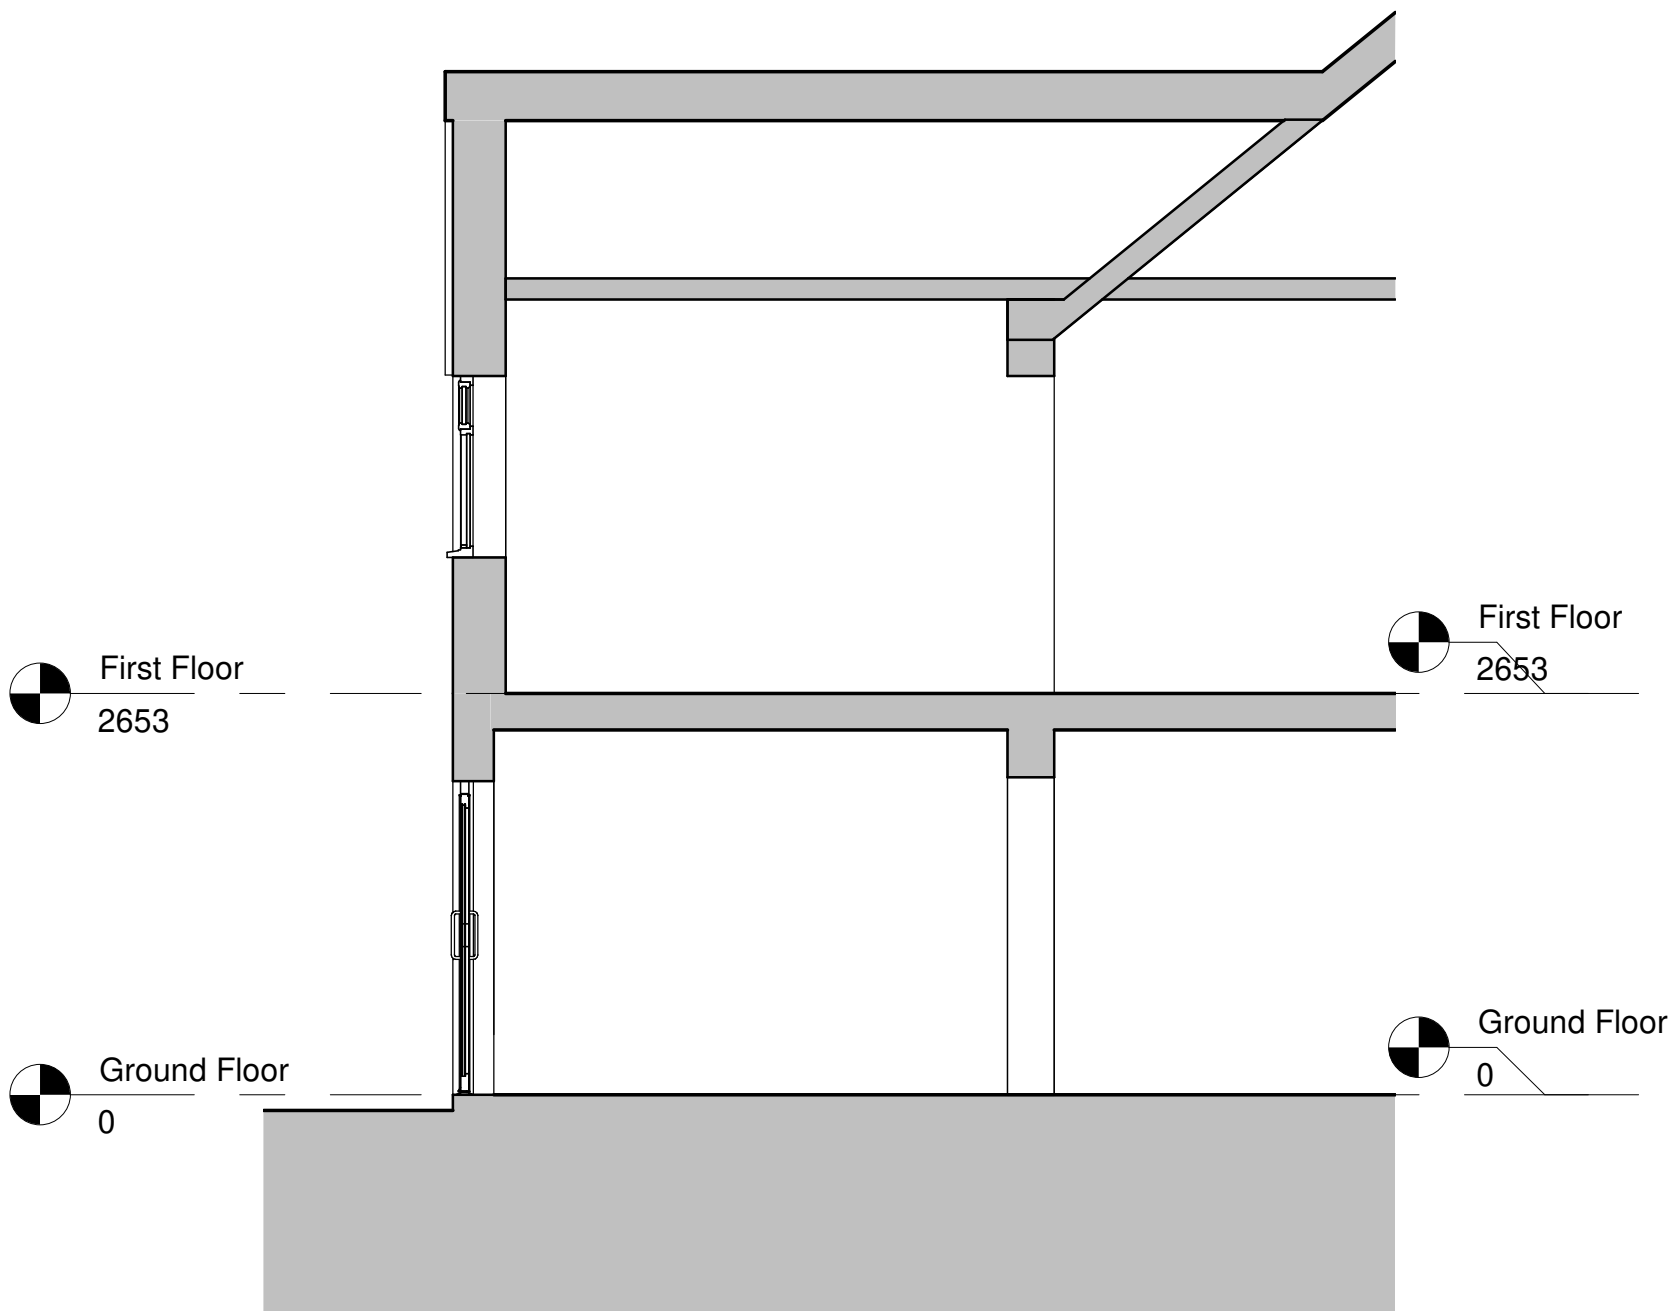


Section AA
1 : 50

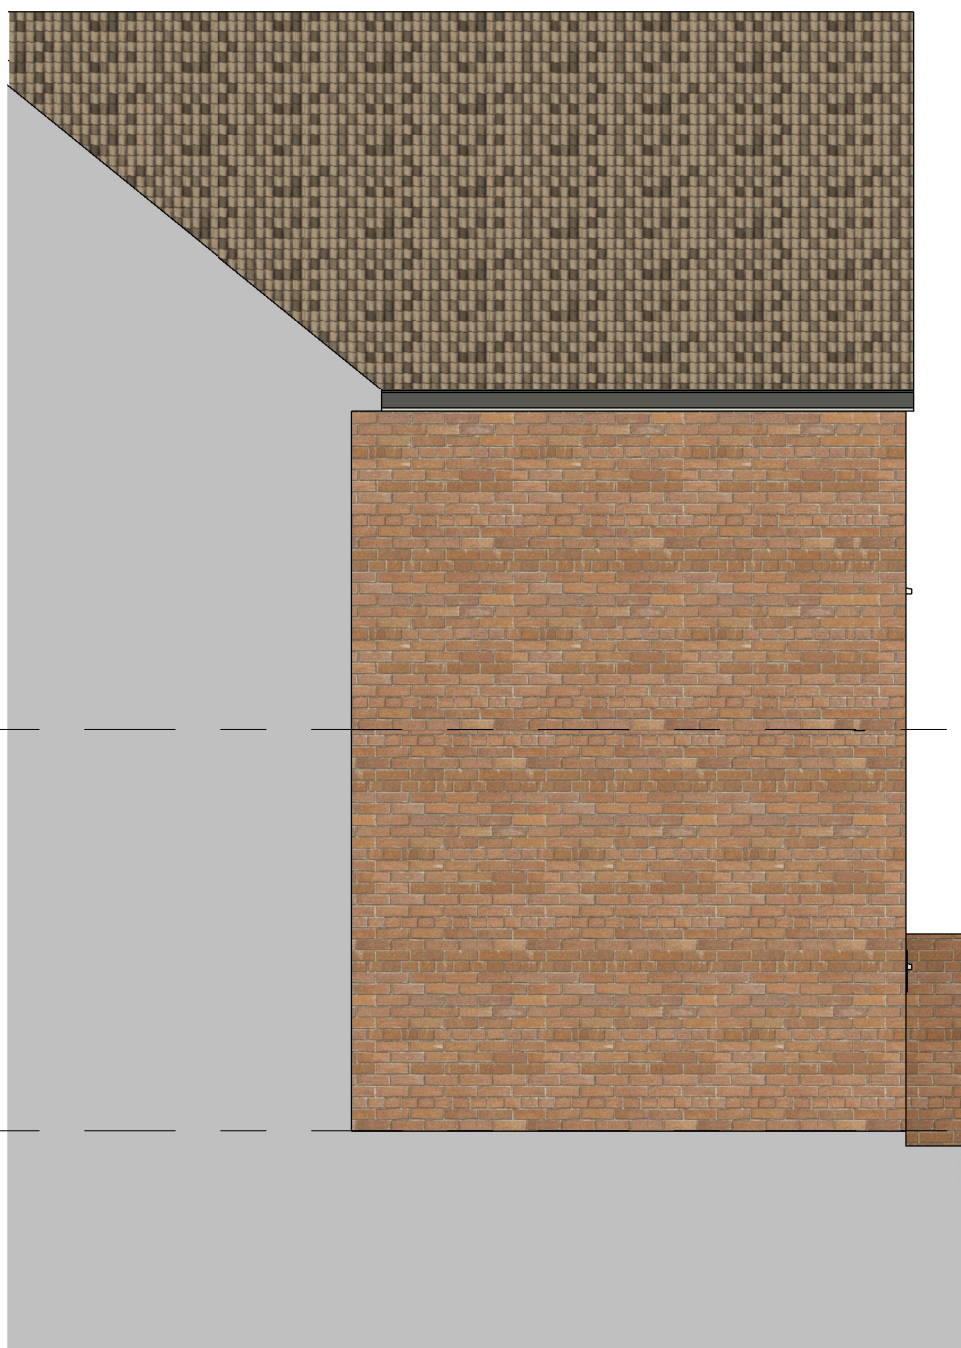

Left Elevation
1 : 50



3D View

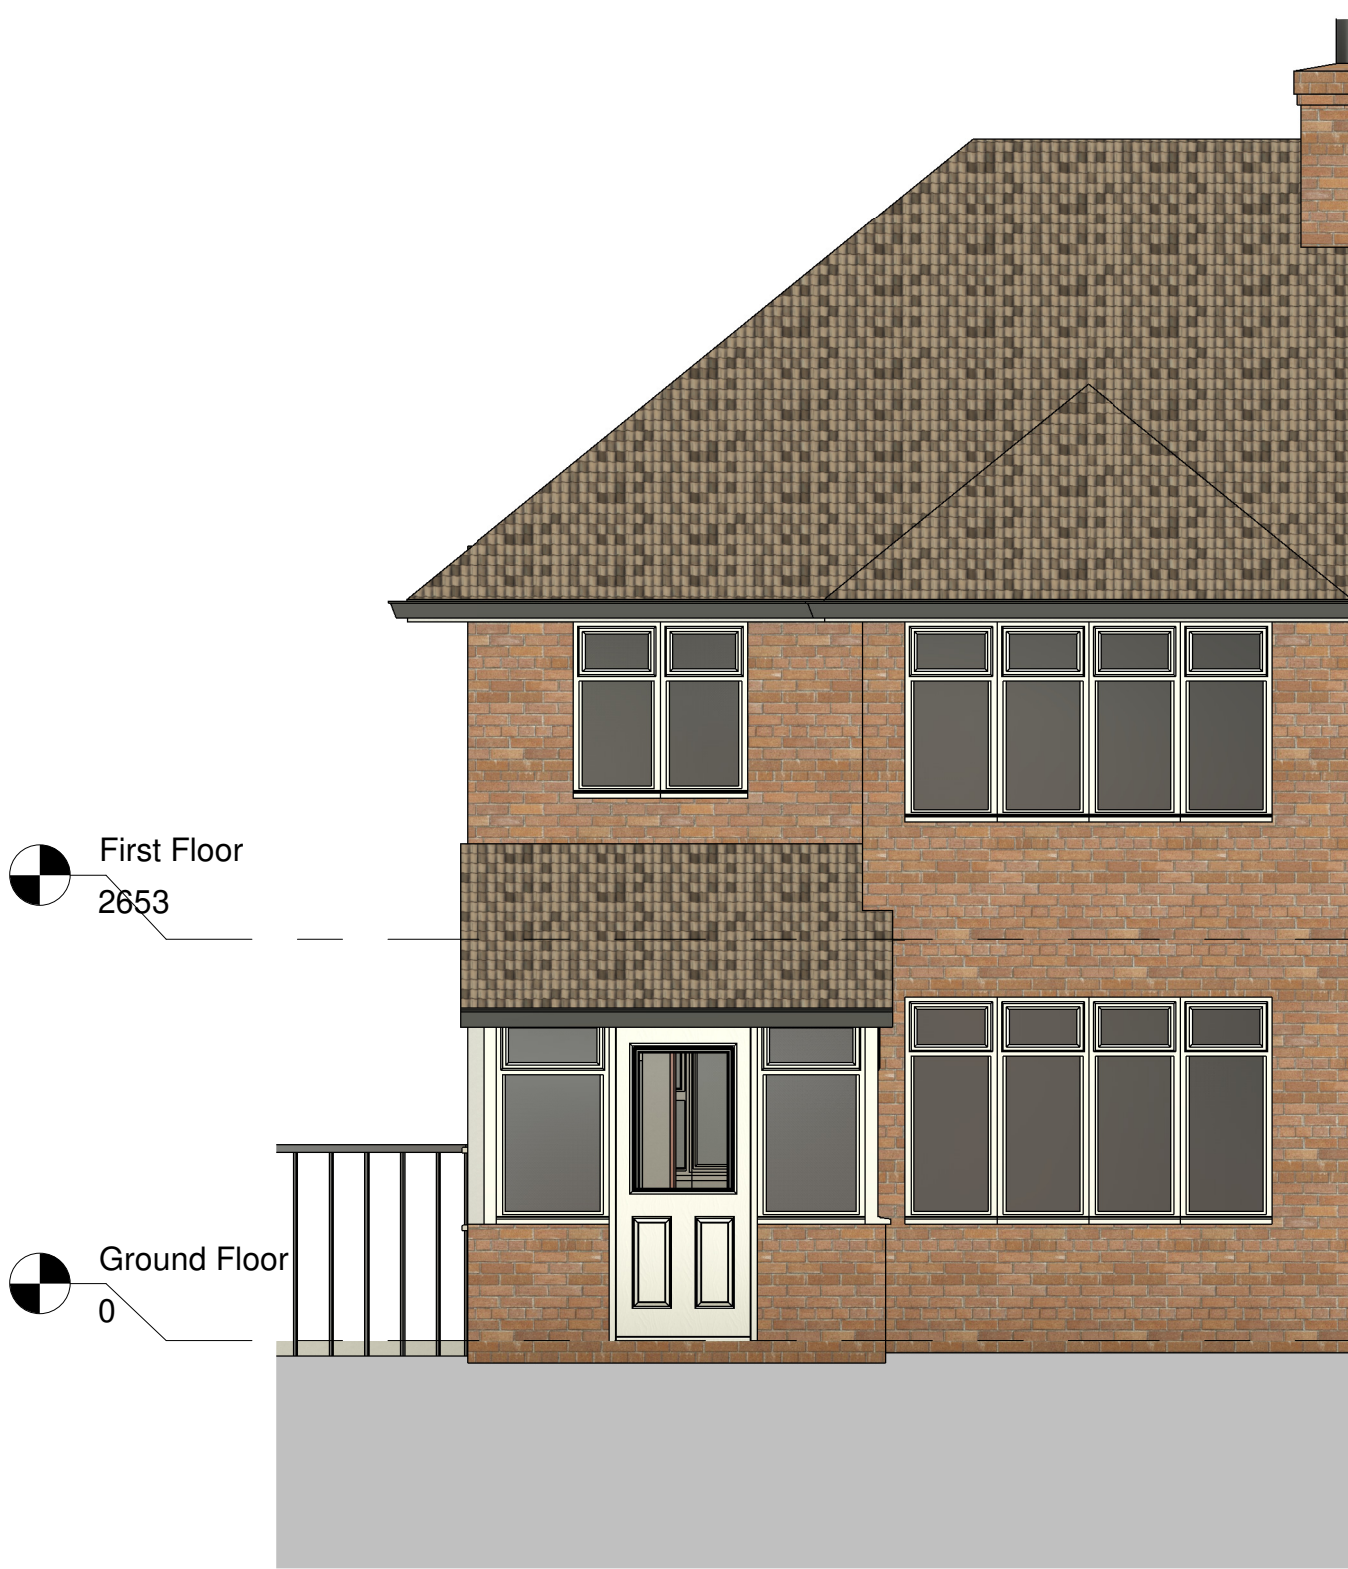

Front Elevation
1 : 50




Rear Elevation
1 : 50



Right Elevation
1 : 50

This drawing is protected under copyright

 

Rev	Description	Date

PROJECT

7 Harries Rd, Hayes
UB4 9DD

TITLE

Proposed Drawing

CLIENT

DRAWN BY
AK

CHECKED BY
AK

DATE
13/06/23

SCALE (@ A1)
1 : 50

PROJECT NUMBER
541

DRAWING NUMBER
PL007

REV