

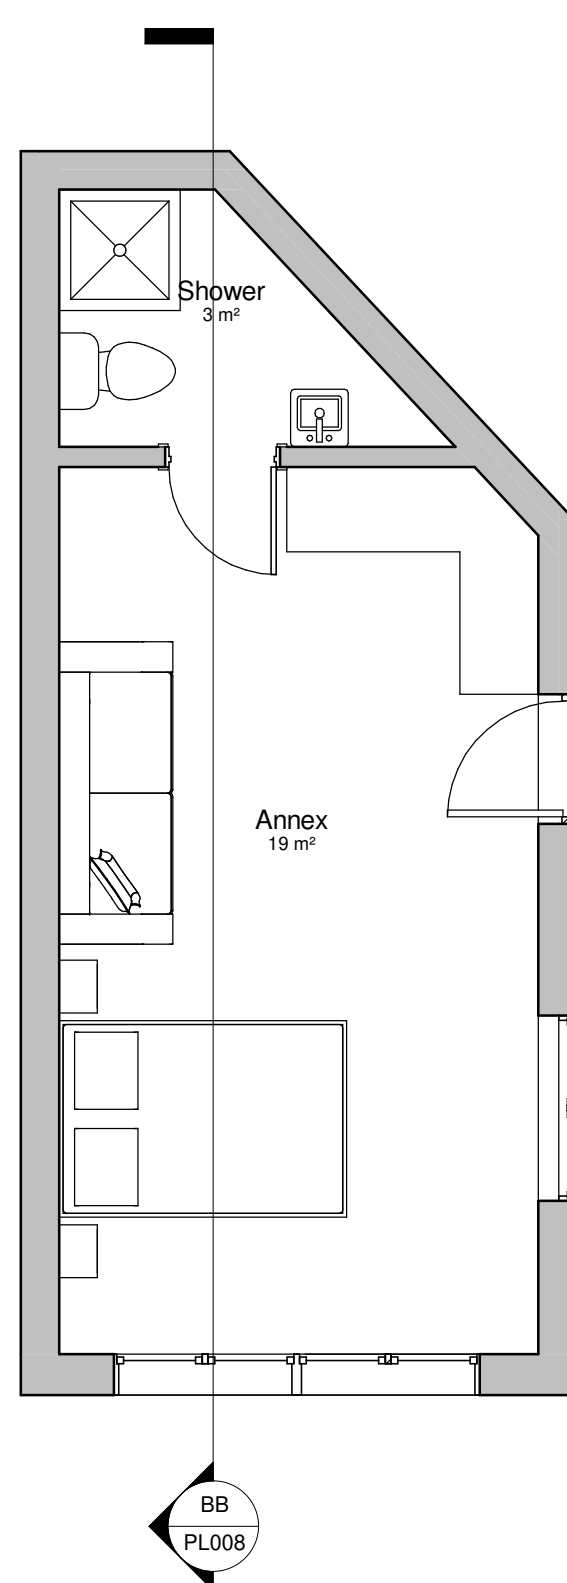


This drawing is protected under copyright

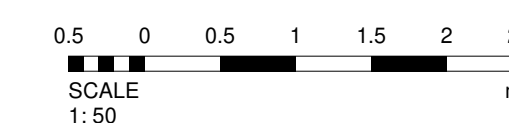

Annex Plan


1 : 50

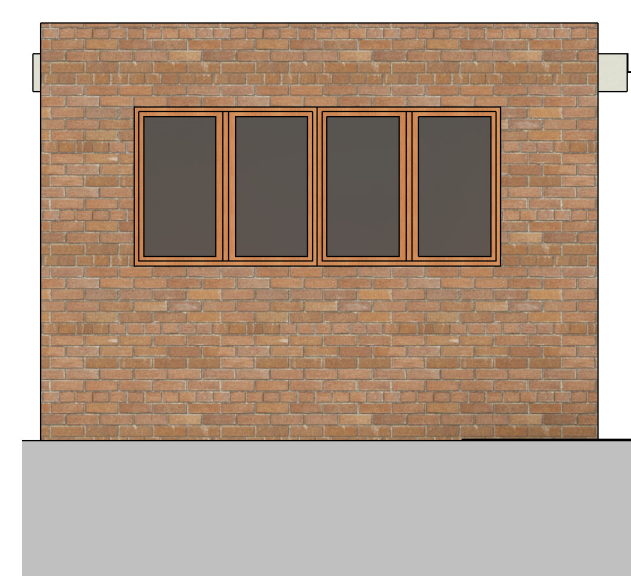


Front Elevation




Left Elevation
1 : 50

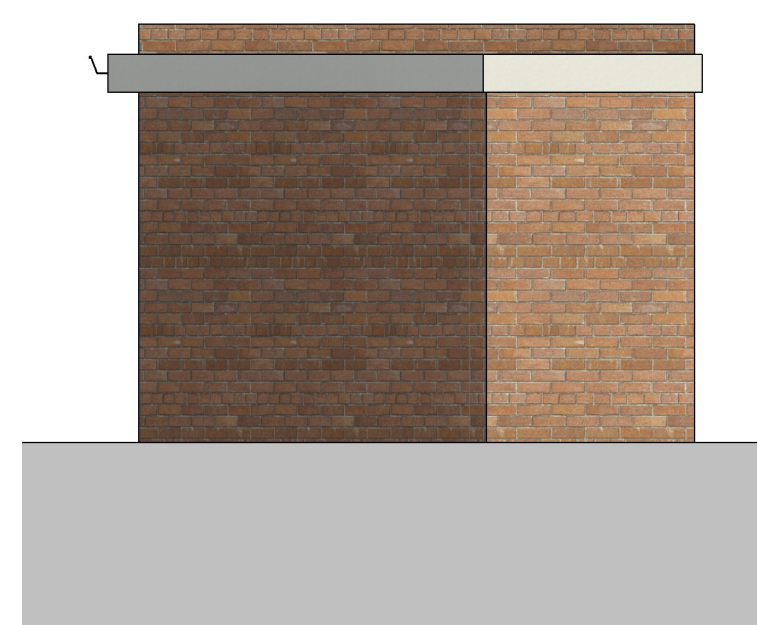


Rear Elevation

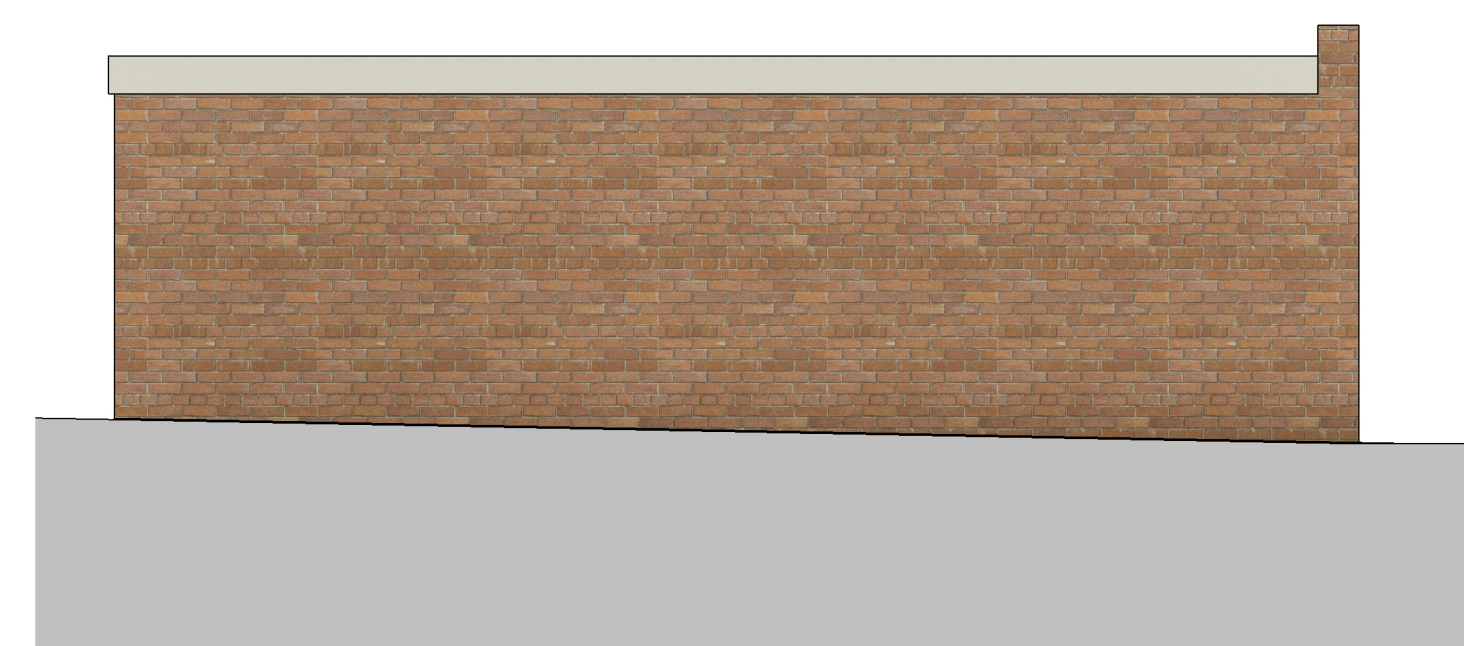

Right Elevation

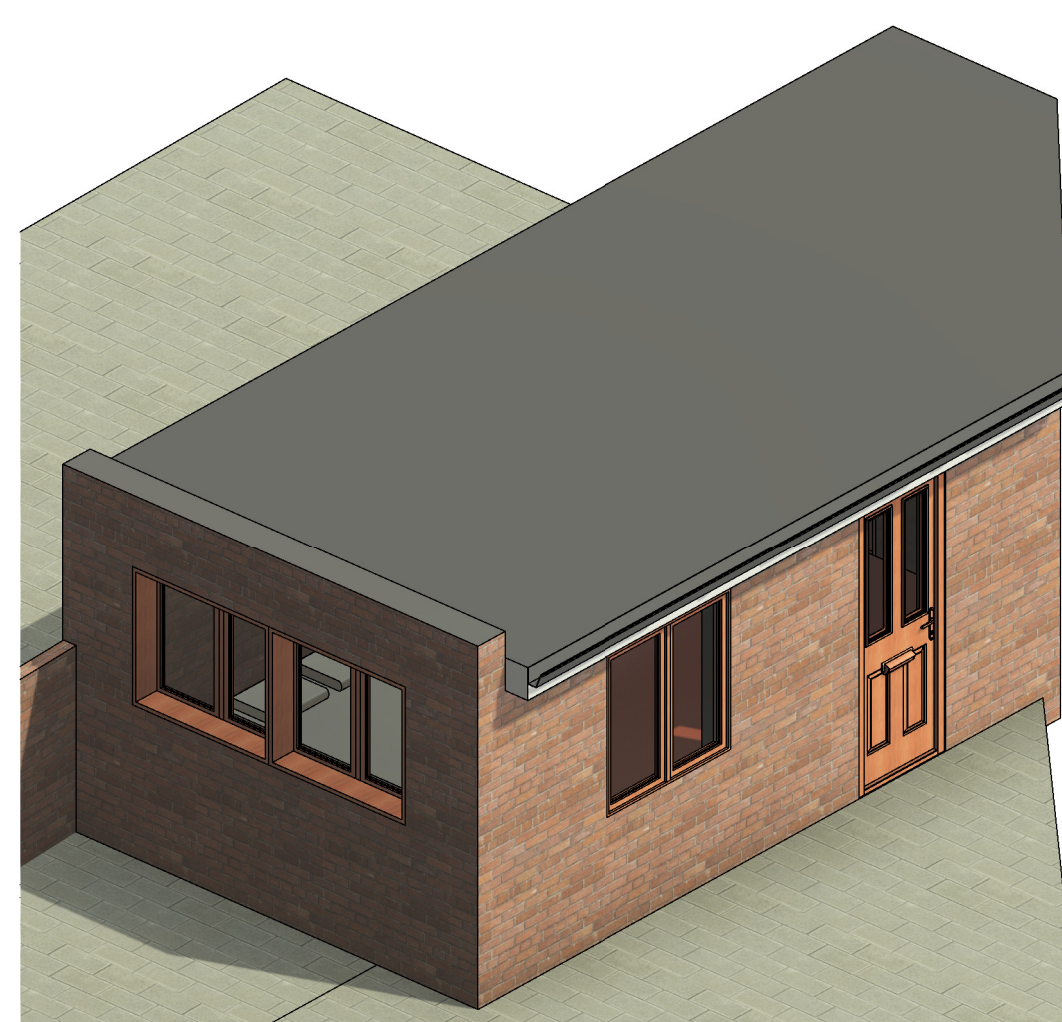

3D View

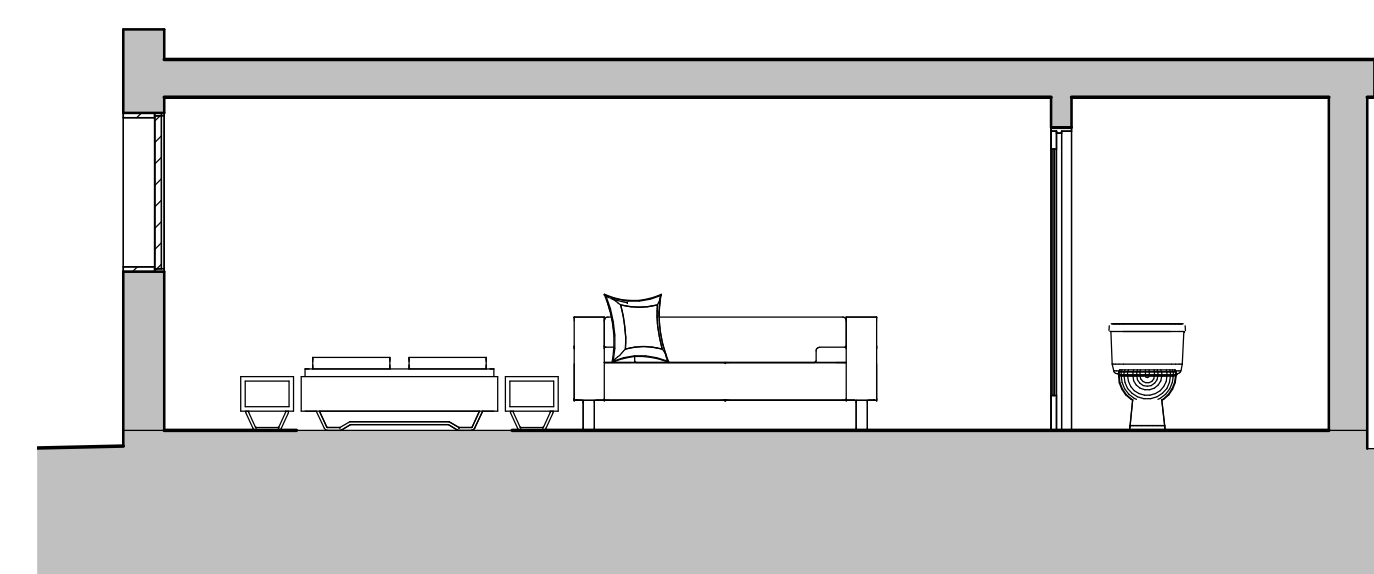

Section BB
1 : 50

[illegible]

PROJECT	
---------	--

7 Harries Rd, Hayes
UB4 9DD

TITLE

Proposed Drawing

CLIENT

DRAWN BY
AK

SCALE (@ A1)
1:50

DRAWING
PL008

	CHECKED BY AK
--	------------------

	PRC
	541

	R	
--	---	--

6/23

ER

RE
