




Rear Elevation

1 : 50



3D View

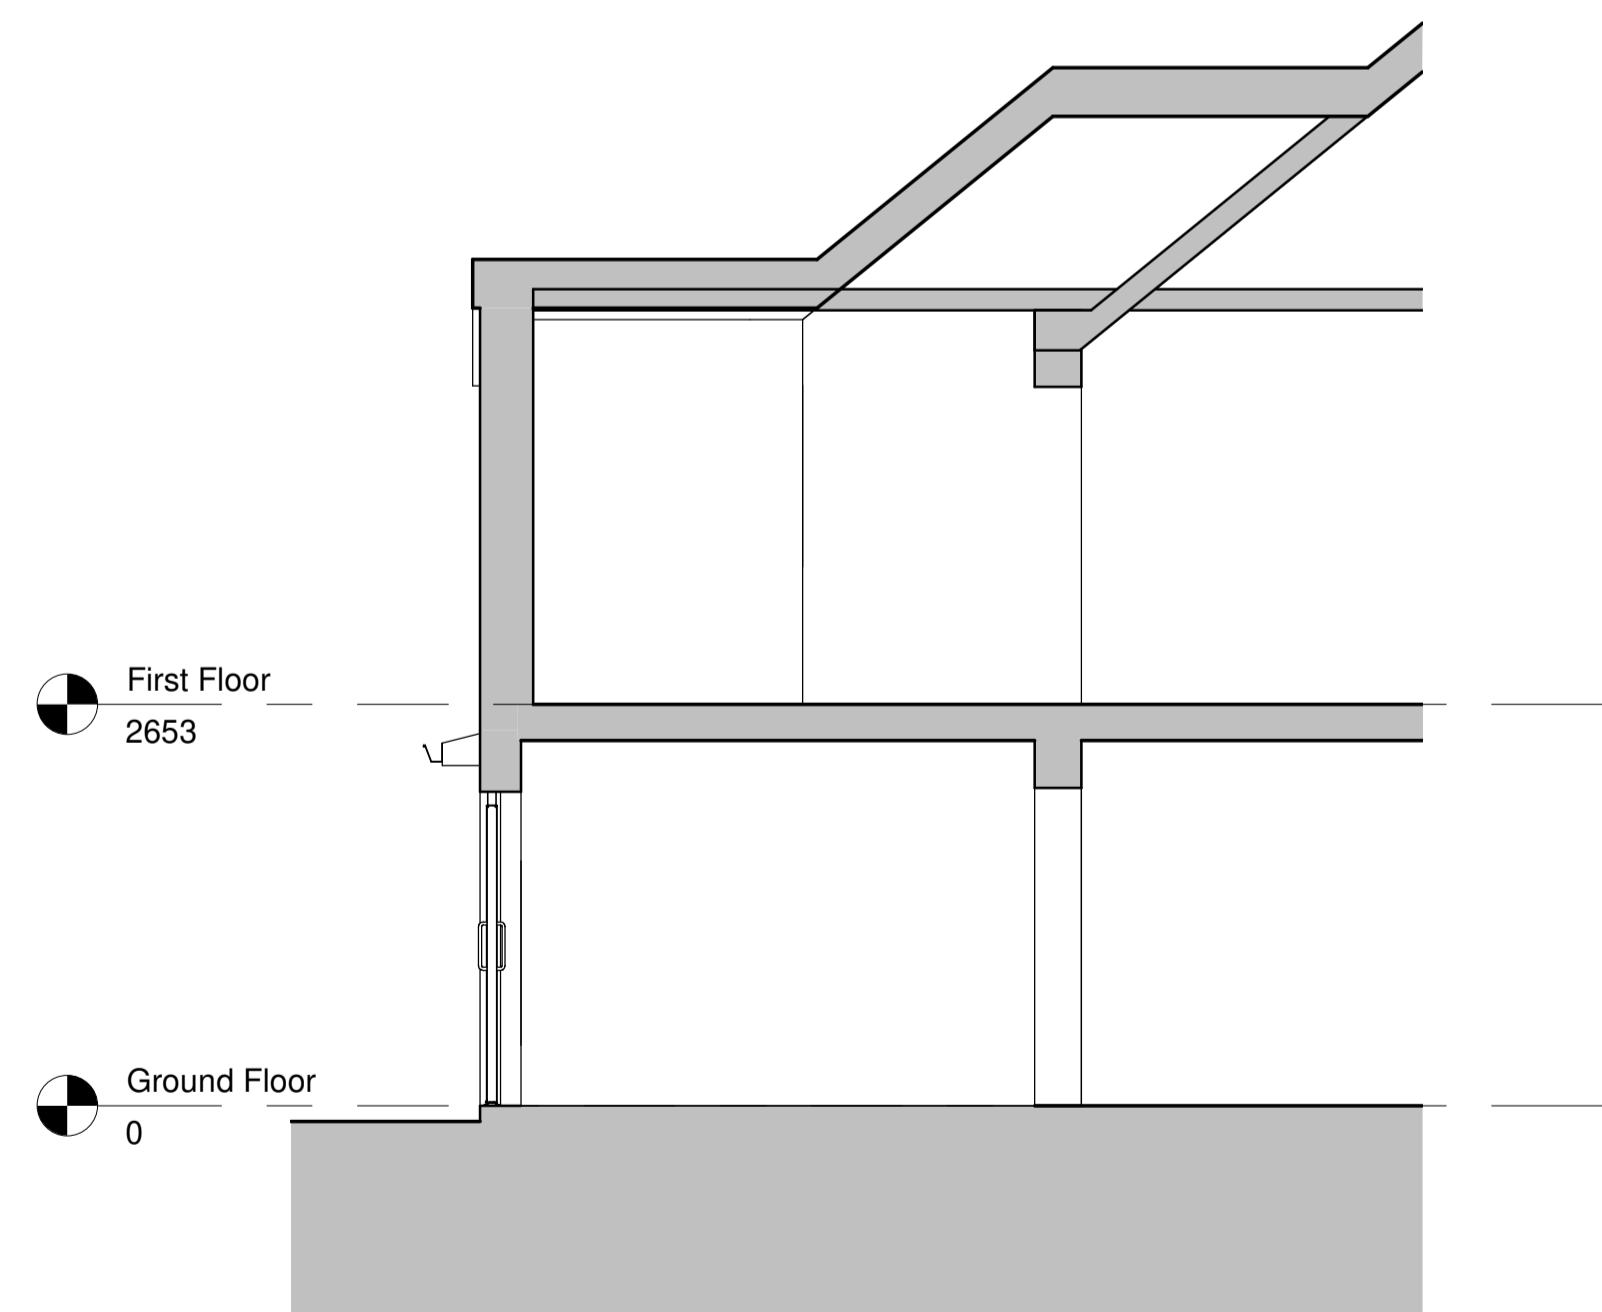


Section AA

1 : 50

This drawing is protected under copyright



Architecture & Interiors

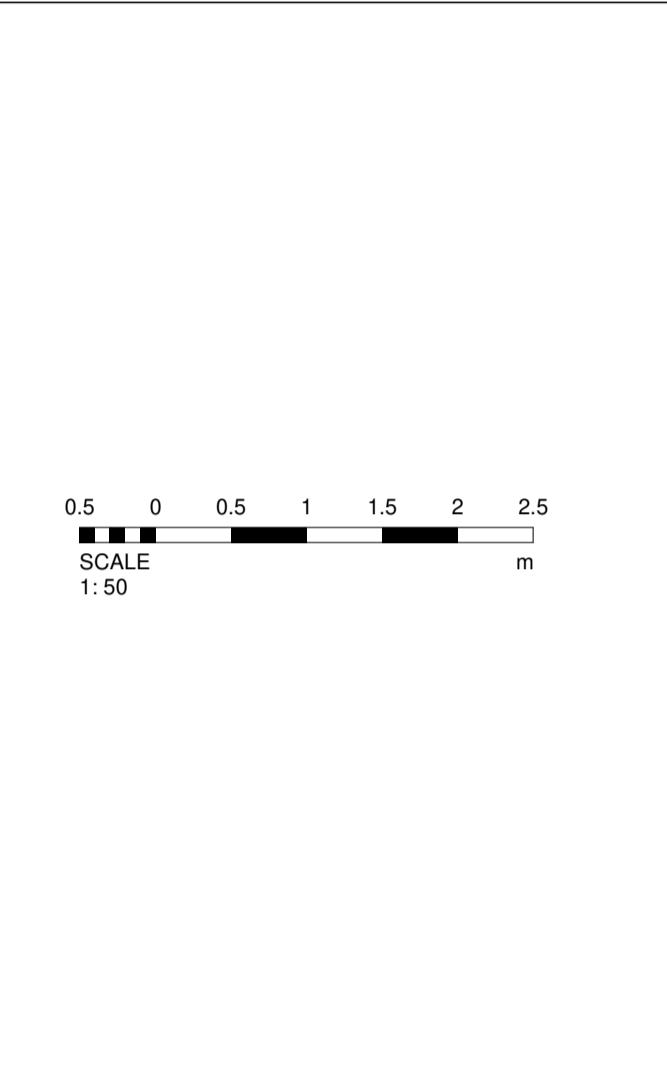

PROJECT

7 Harries Rd, Hayes
UB4 9DD

TITLE

Proposed Drawing

CLIENT

DRAWN BY AK	CHECKED BY AK	DATE 13/06/23
SCALE (@ A1) 1 : 50	PROJECT NUMBER 541	
DRAWING NUMBER PL009	REV	A