
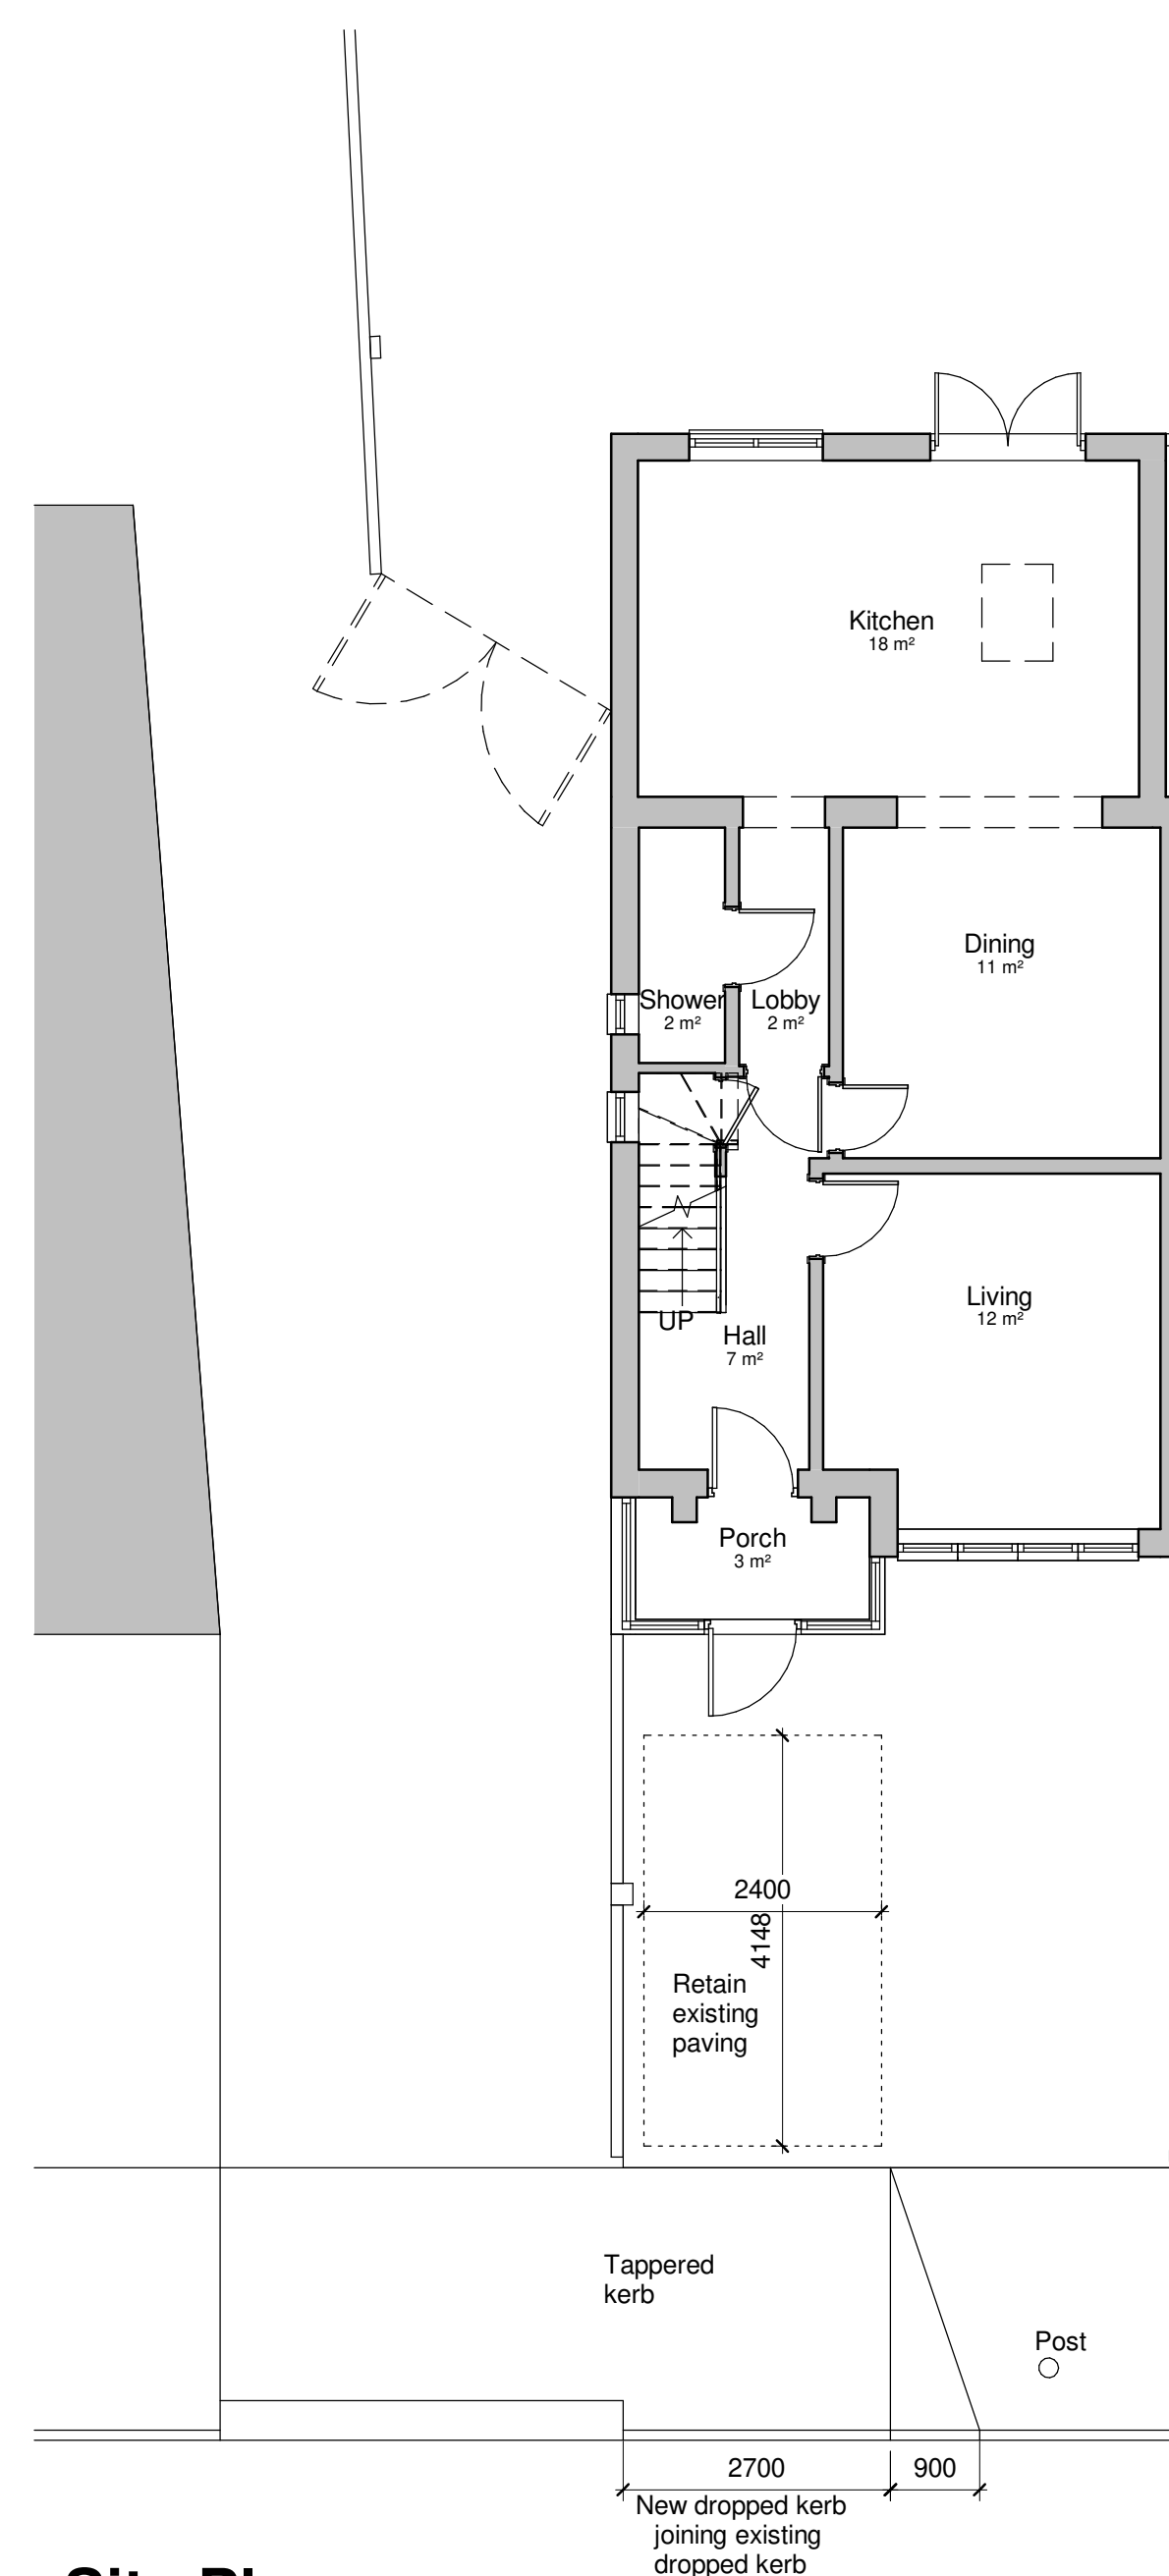


This drawing is protected under copyright

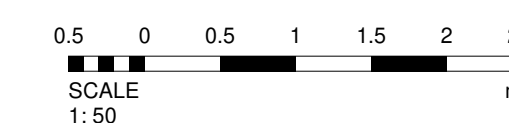

## Site Plan

1 : 75

[illegible]

PROJECT

7 Harries Rd, Hayes  
UB4 9DD

	TITLE
--	-------

### Proposed Drawing

CLIENT

DRAWN BY  
AK

CHECKED BY	AK
------------	----

DATE	13/06/23
------	----------

SCALE (@ A1)  
1:75

PROJECT NUMBER	541
----------------	-----

DRAWING NUMBER  
PL006

REV  
B