





Rear Elevation
1 : 50

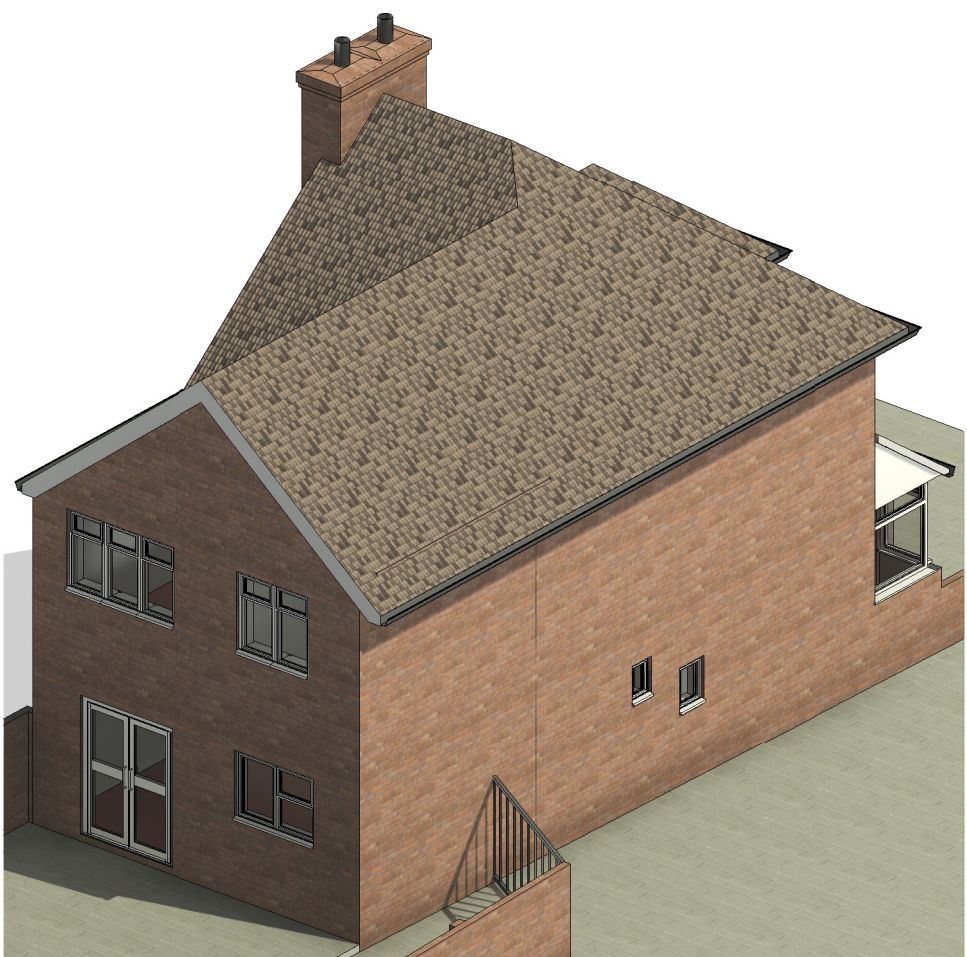


3D View

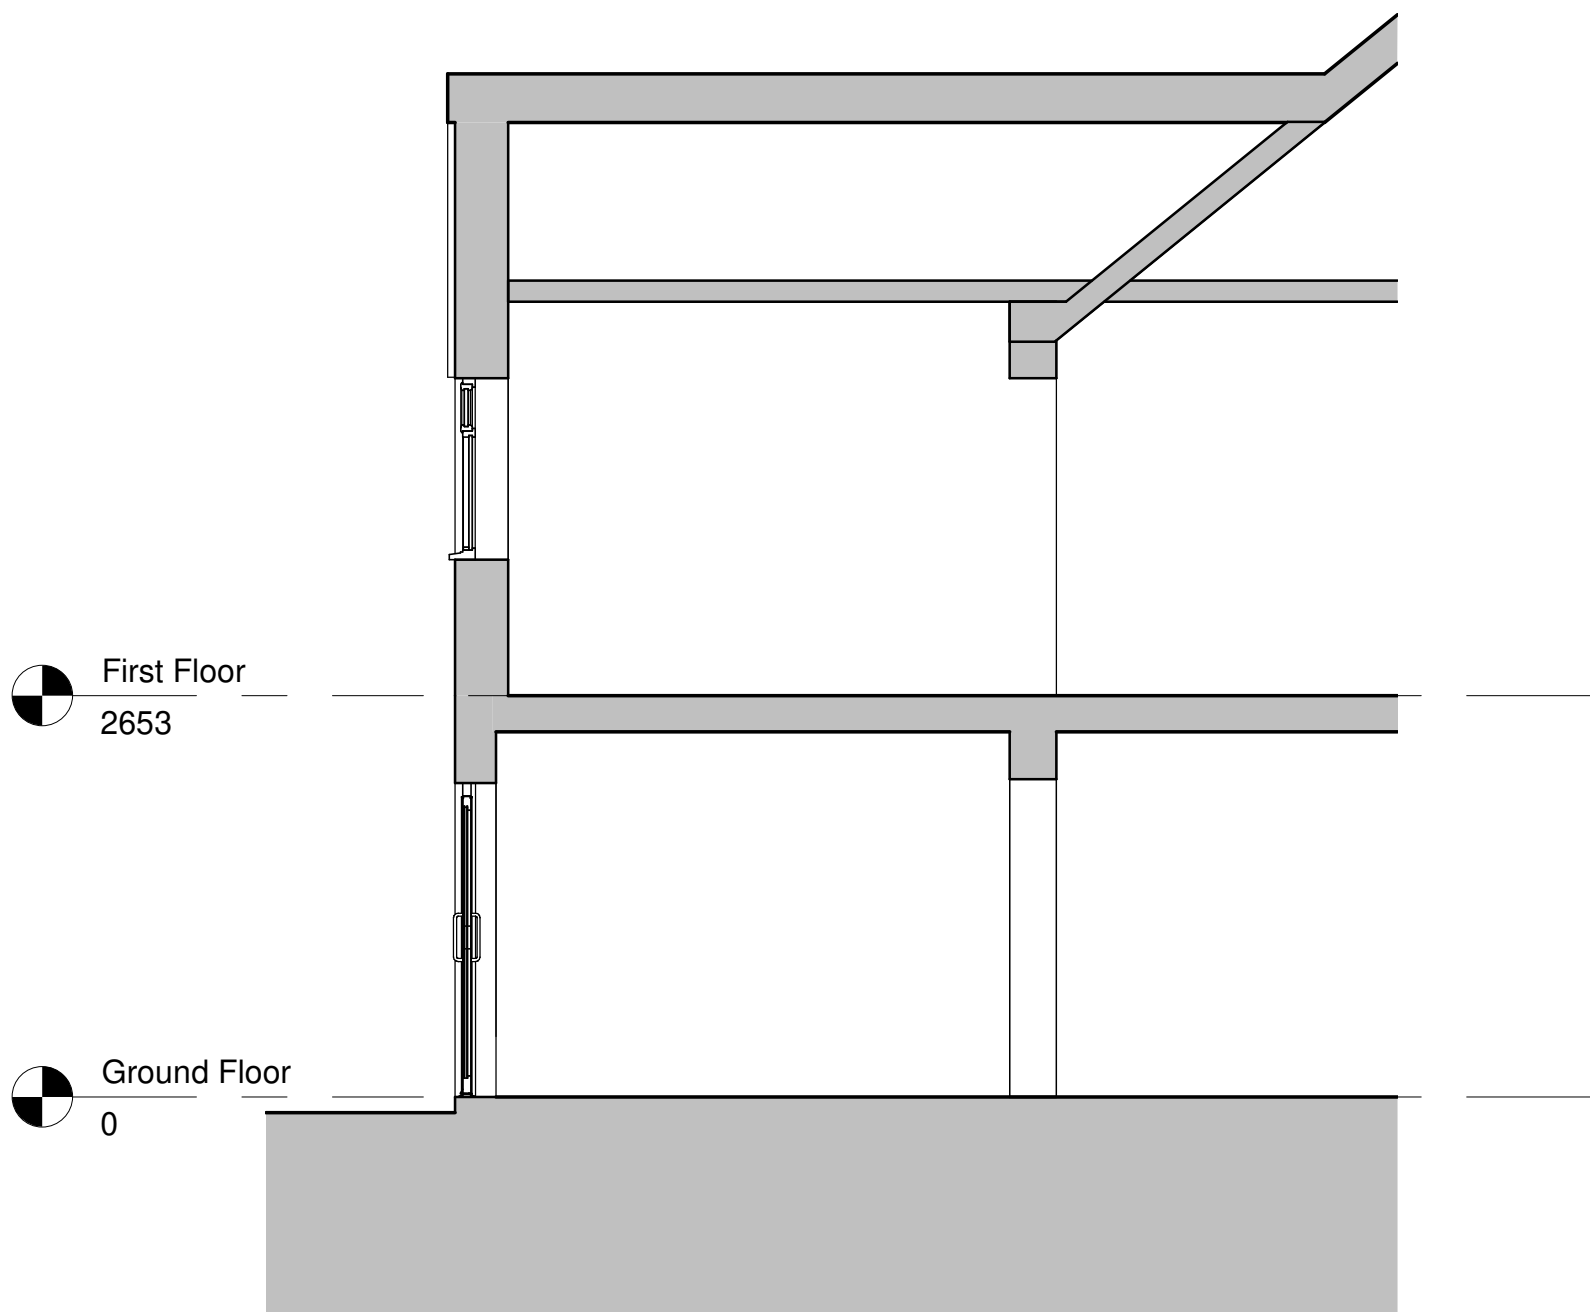

Section AA
1 : 50

This drawing is protected under copyright

 

Rev	Description	Date

--

PROJECT
7 Harries Rd, Hayes UB4 9DD

TITLE
Proposed Drawing

CLIENT

DRAWN BY AK	CHECKED BY AK	DATE 13/06/23
SCALE (@ A1) 1 : 50	PROJECT NUMBER 541	
DRAWING NUMBER PL009		REV