


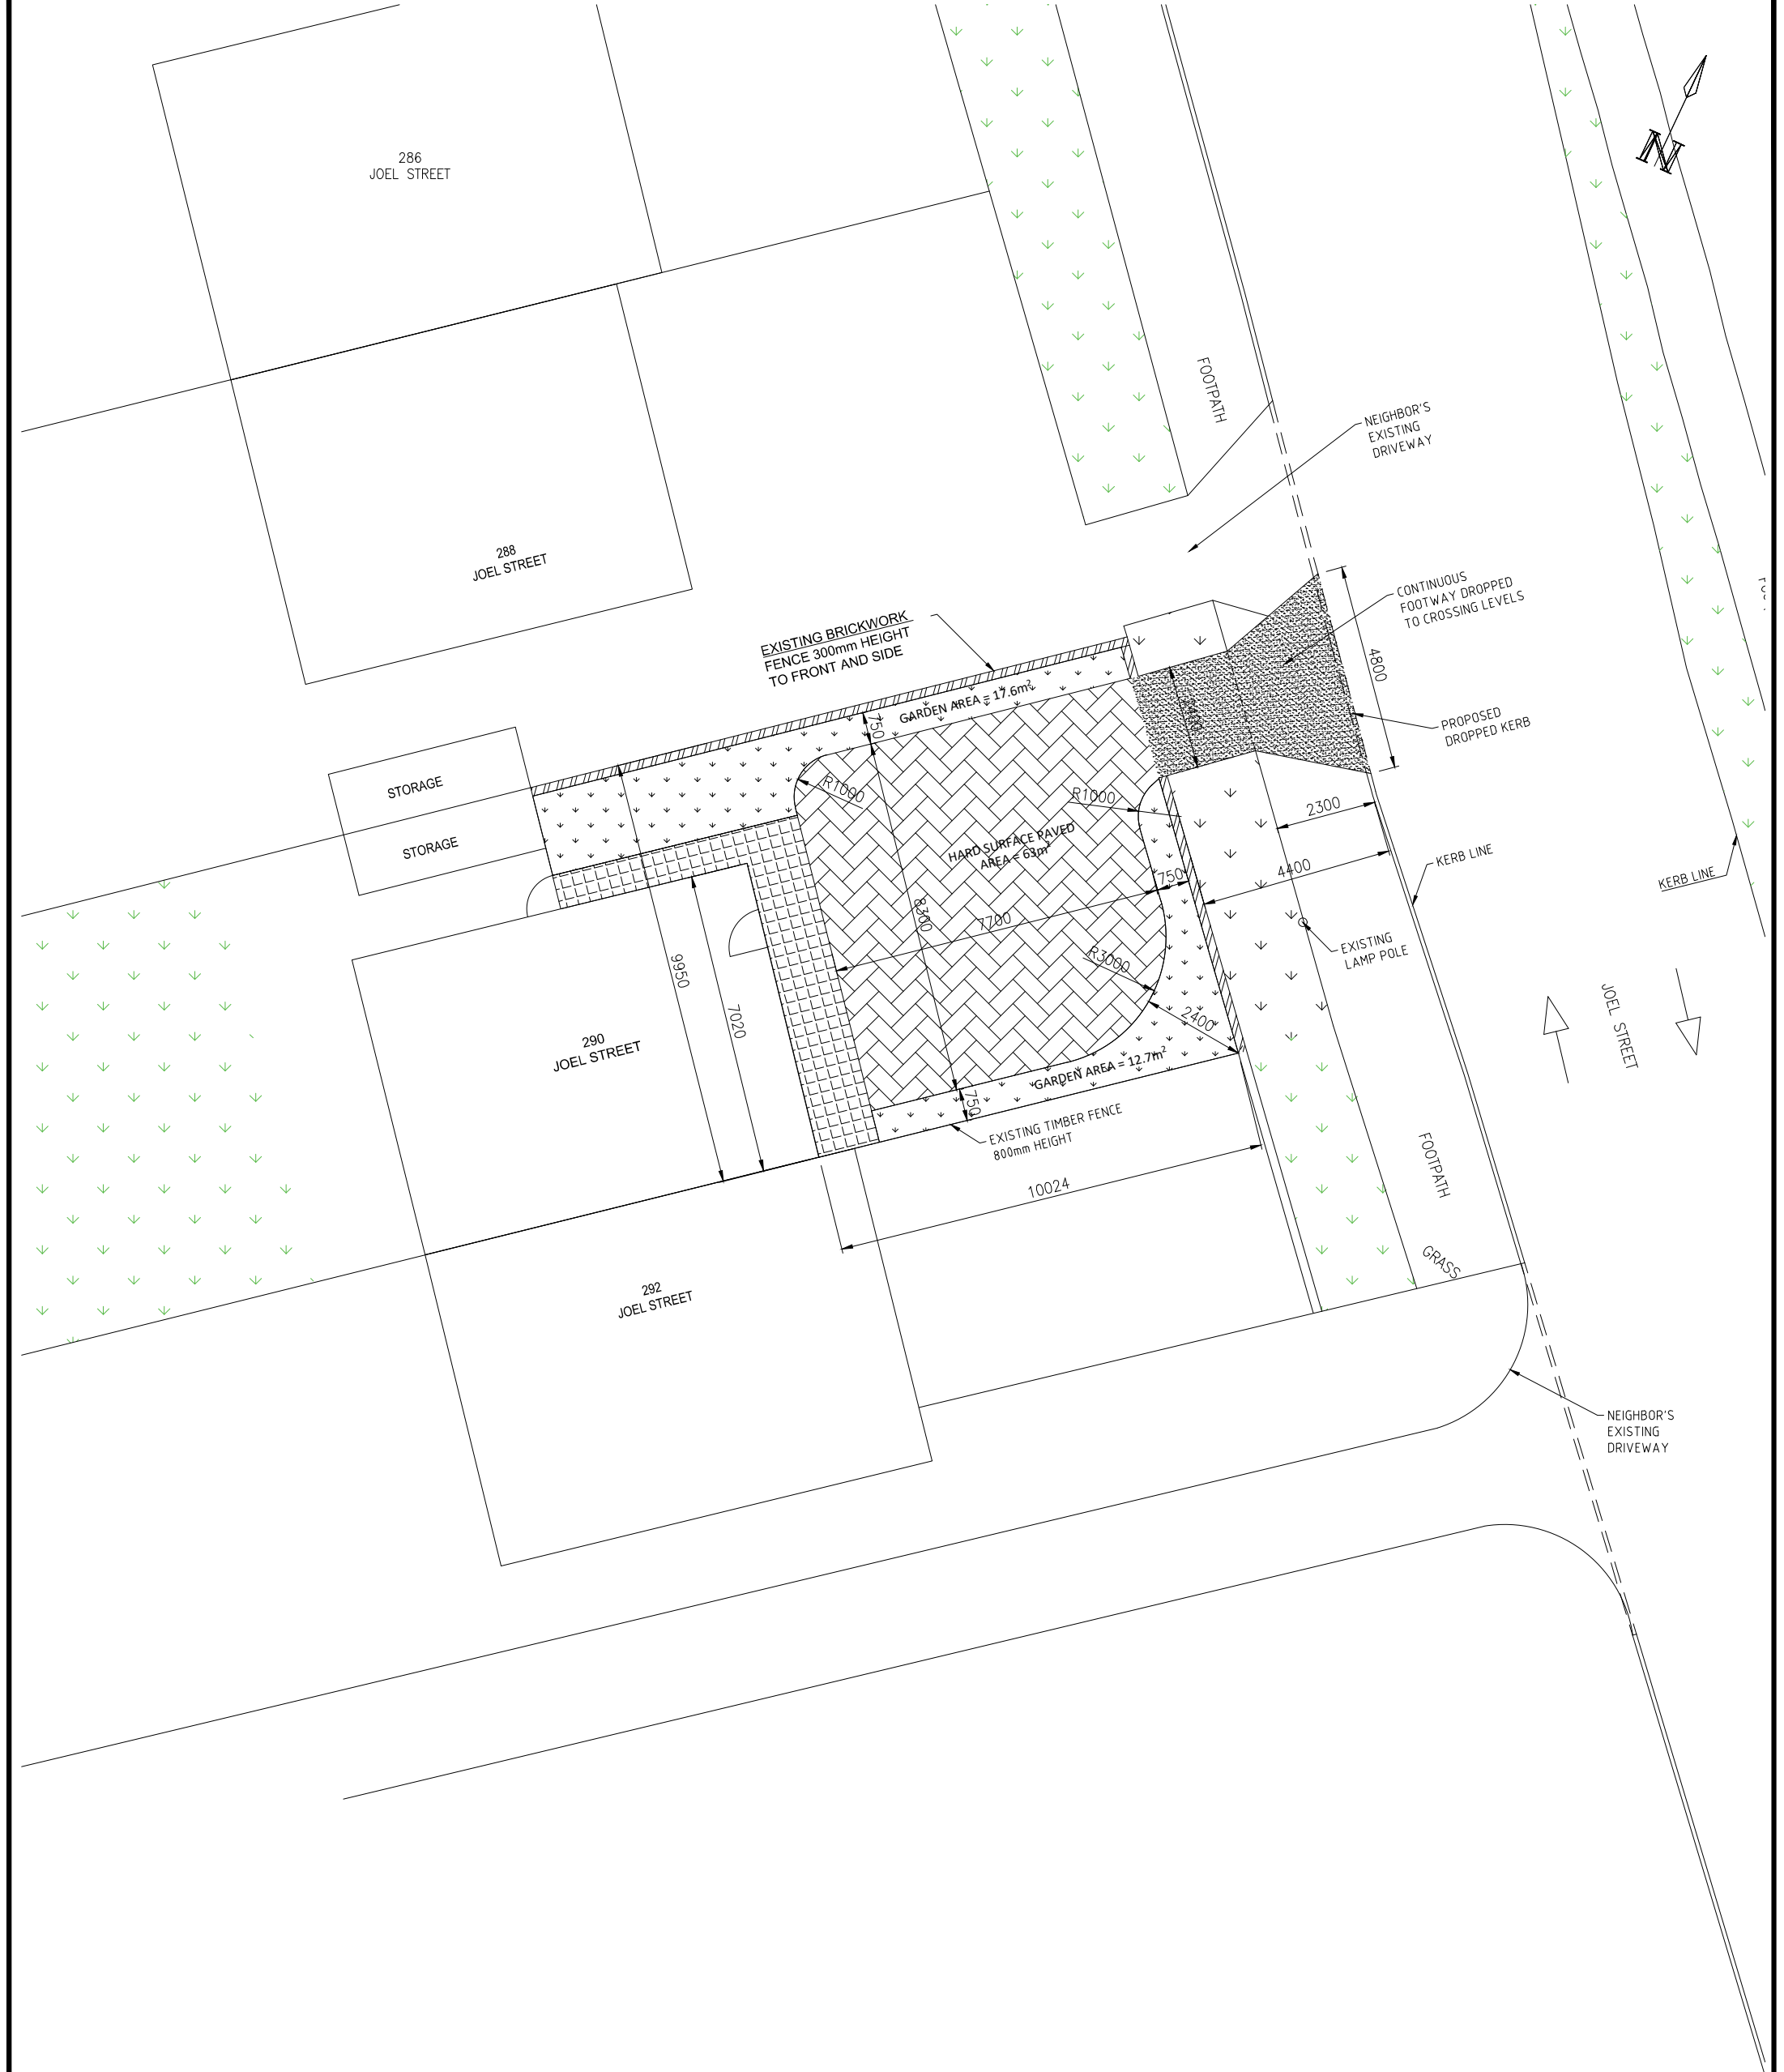

SITE PLAN
(SCALE 1:100)

04	03.12.24	For Approval			
Rev	Date	Description			

Applicant Name and Address: Riyadh Alsoodani 290 Joel Street Eastcote Hillingdon HA5 2PY Telephone: 07908488112 Email: riyadh.alsoodani@yahoo.co.uk Application Number:		
Project DROPPED KERB APPLICATION 290 Joel Street HA5 2PY		
Title 290 JOEL STREET SITE LAYOUT PLAN – ALTERNATIVE OPTION		
Drawing Number 290 Joel Street–D01	Revision 04	
Date 03/04/2024	Drawing Size A3	Scale As Shown